




Scale: 1:50.

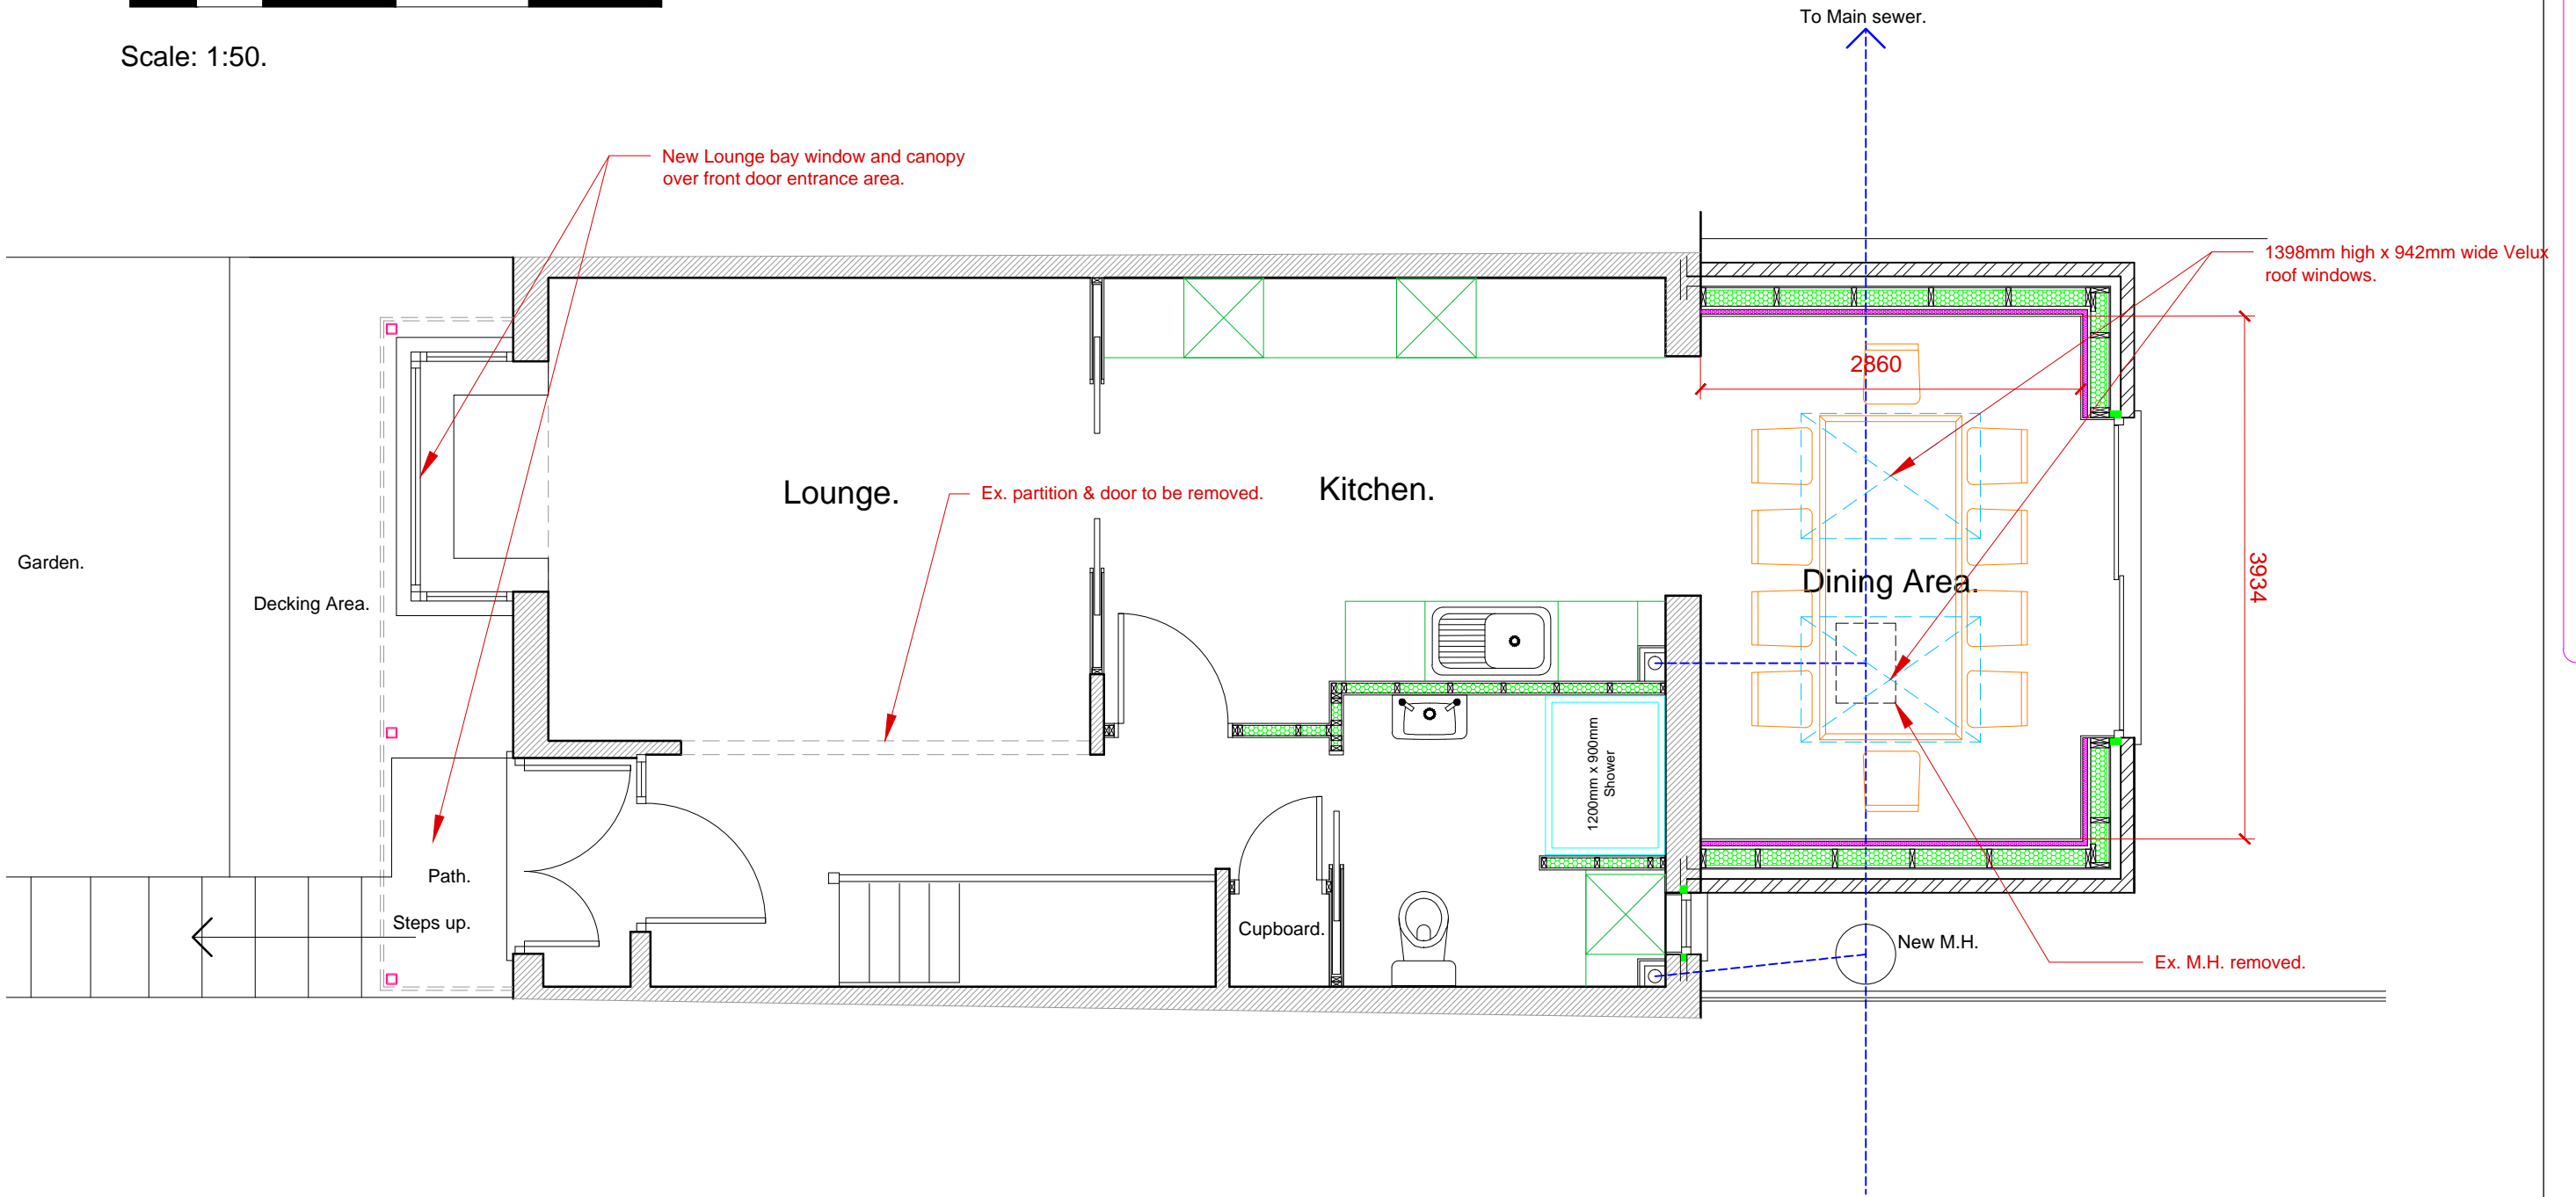

Ground Floor Plan.

Note: This drawing is the sole copyright of **Architectural Concepts** and may not be used, copied or amended for any purpose whatsoever without prior written approval. Dimensions to be verified on site. Figured dimensions to take preference to those scaled. This drawing is only for the purposes of Town Planning and Building Regulations applications.

Proposed alterations & additions at 29 Berrycrocombe Vale, Bodmin, Cornwall. PL31 2PH for Mr P & Mrs J Wearne.