


# Approved Elevations


South Elevation

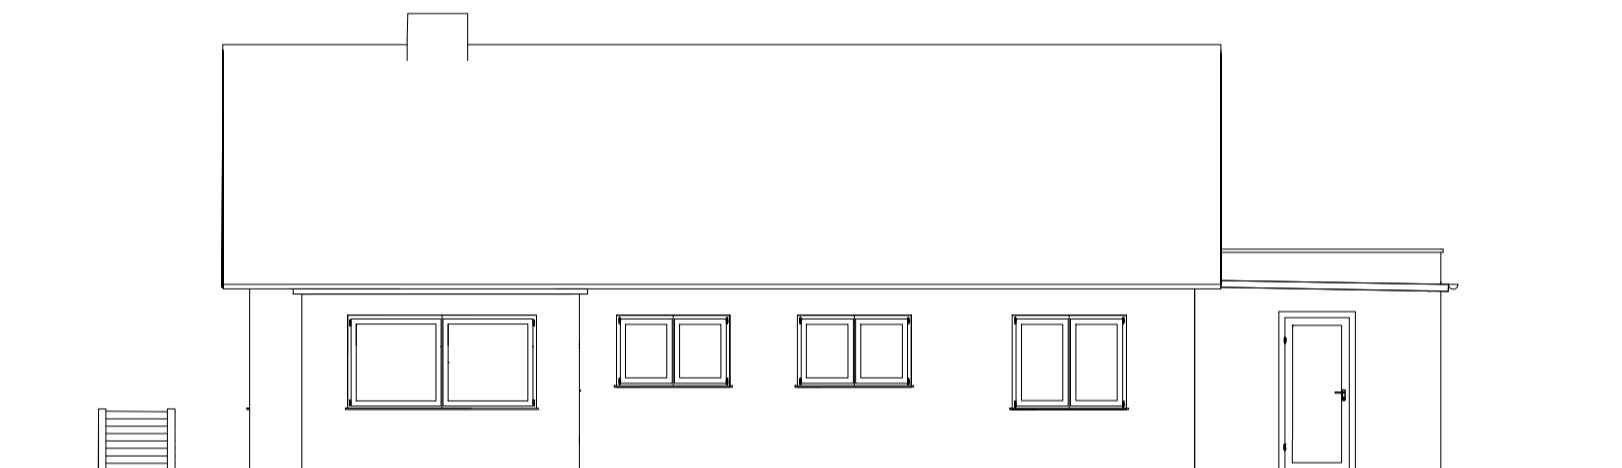


North Elevation



West Elevation

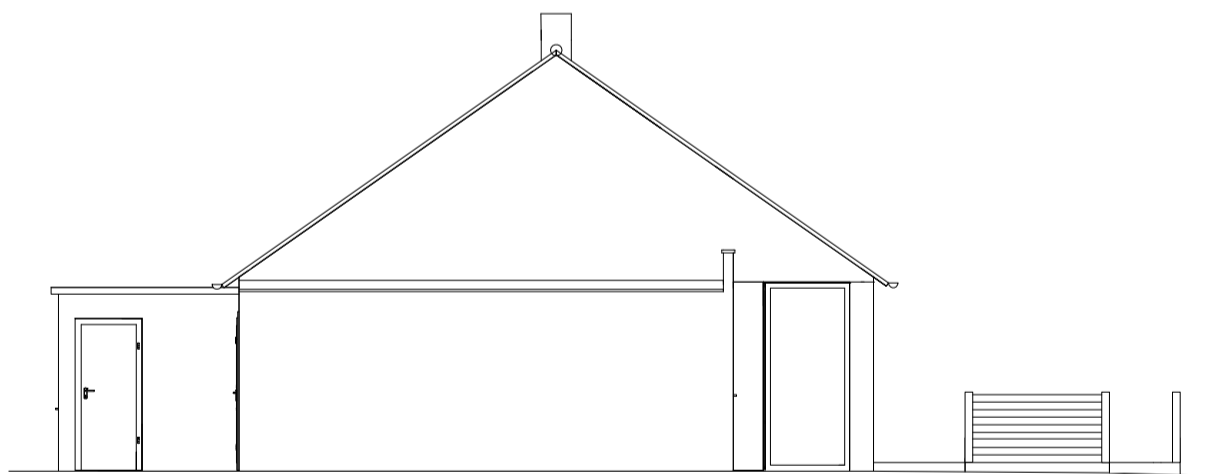

East Elevation

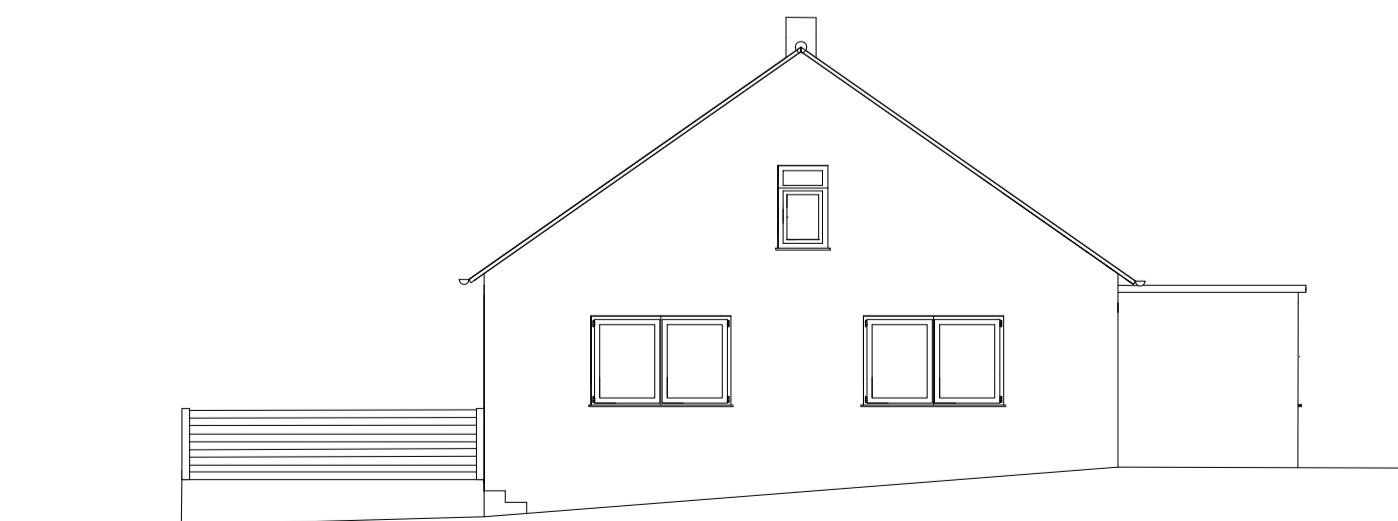

Drawing title: Approved Elevations	
Client: Clifton Contracting Ltd	
Scale: 1:100 @ A3	Dwg. no. 6
Date created: 25/09/2023	