



Proposed Elevations


South Elevation

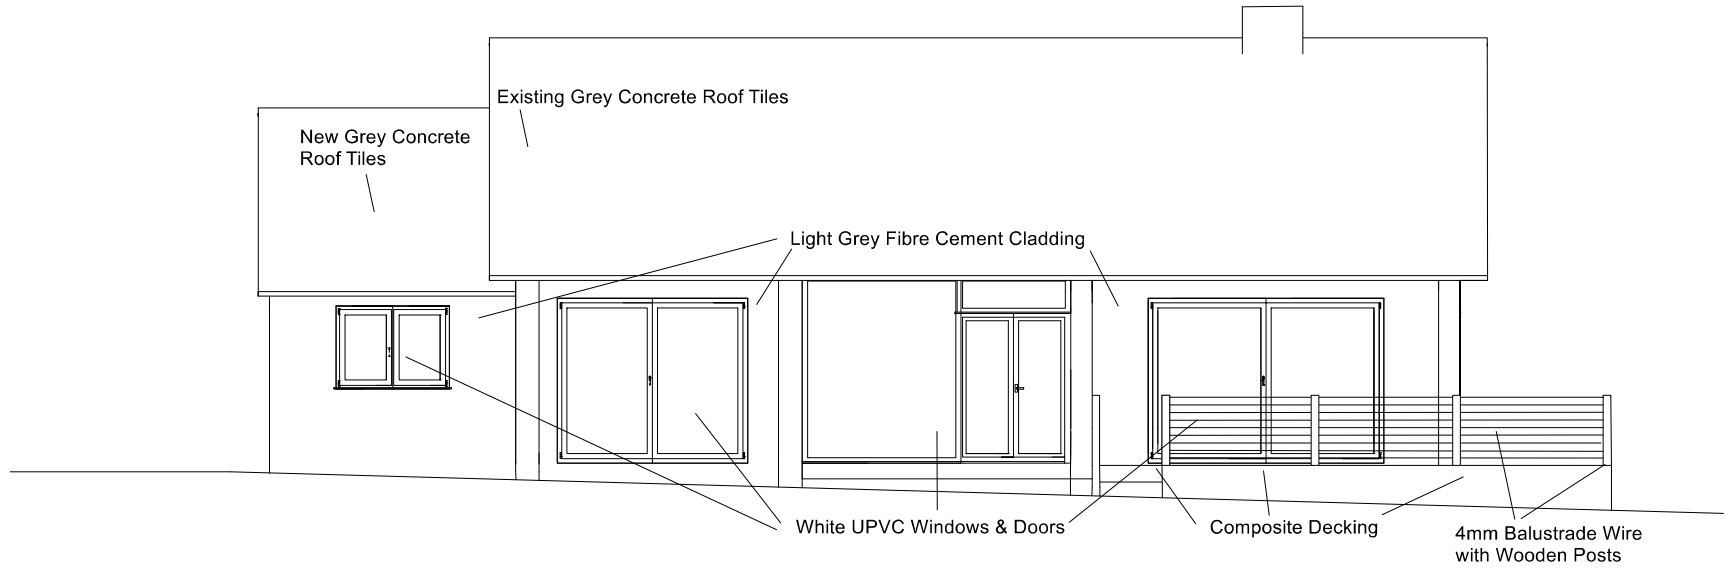


North Elevation

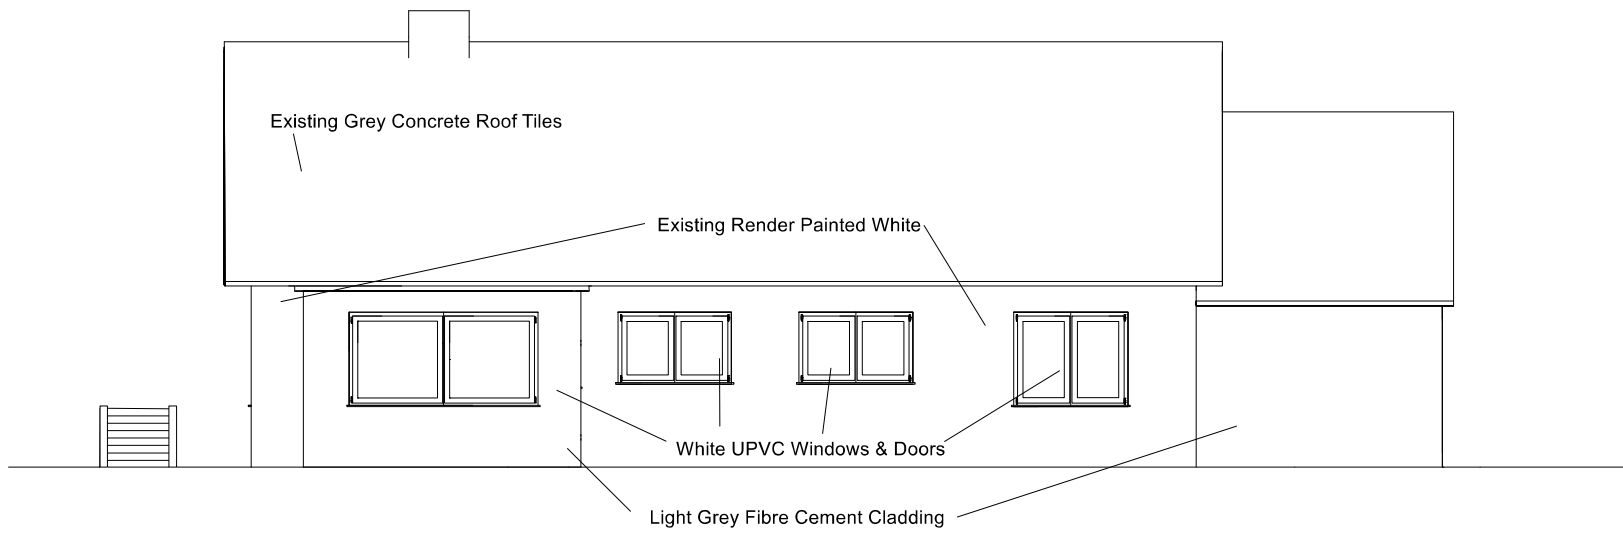

West Elevation

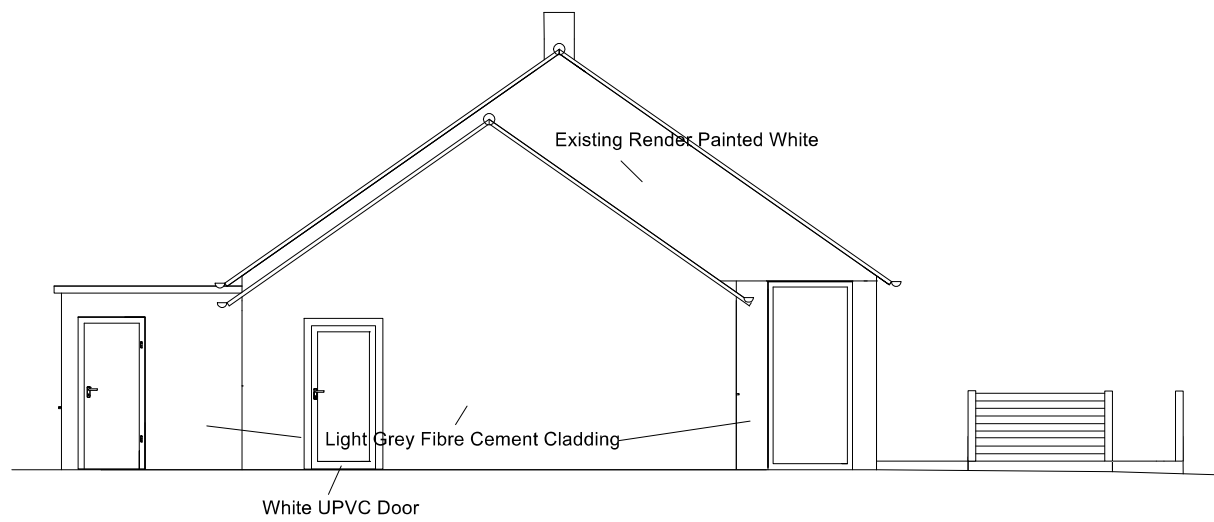

East Elevation

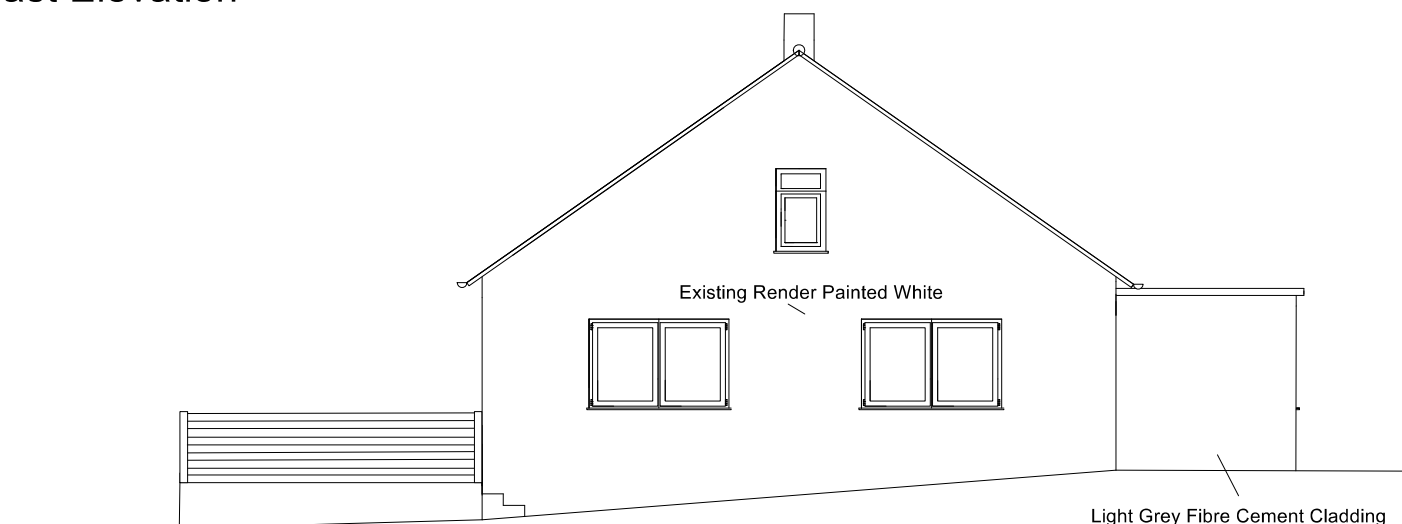

Drawing title:
Proposed Elevations

Client: Clifton Contracting Ltd

Scale: 1:100 @ A3
Dwg. no. 7A

Date created: 25/09/2023