

- Notes:-
1. All working dimensions to be checked on site.
  2. Do not scale off this drawing.
  3. Any discrepancies between drawings of different scales, and between drawings and specification where appropriate to be notified to the designer.
  4. Copyright reserved. This drawing may only be used on the project specified in the title block. It may not be copied or disclosed to any third party without the prior written consent of the designer.




**FRONT ELEVATION**  
SCALE 1:100




**SIDE ELEVATION**  
SCALE 1:100




**REAR ELEVATION**  
SCALE 1:100

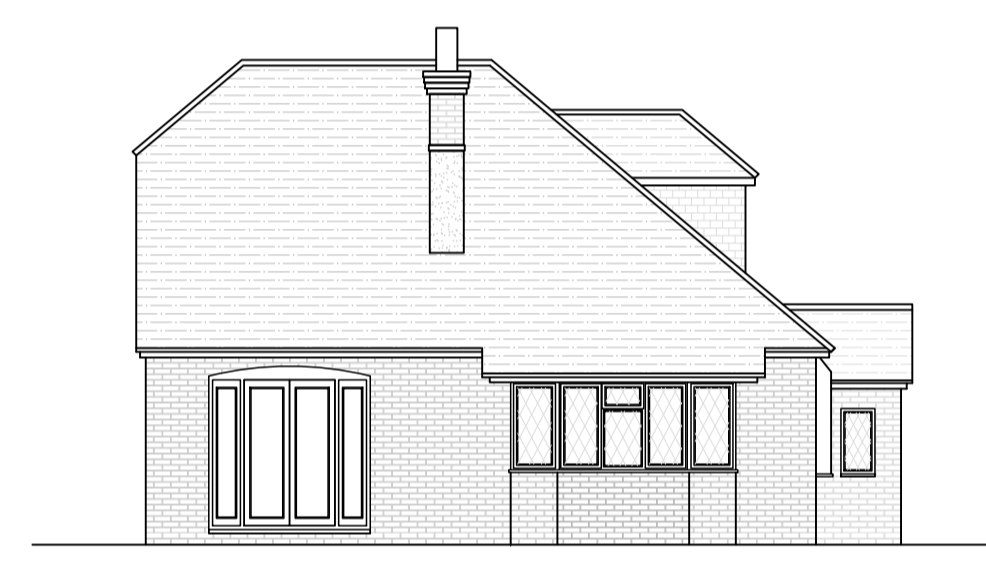


**SIDE ELEVATION**  
SCALE 1:100

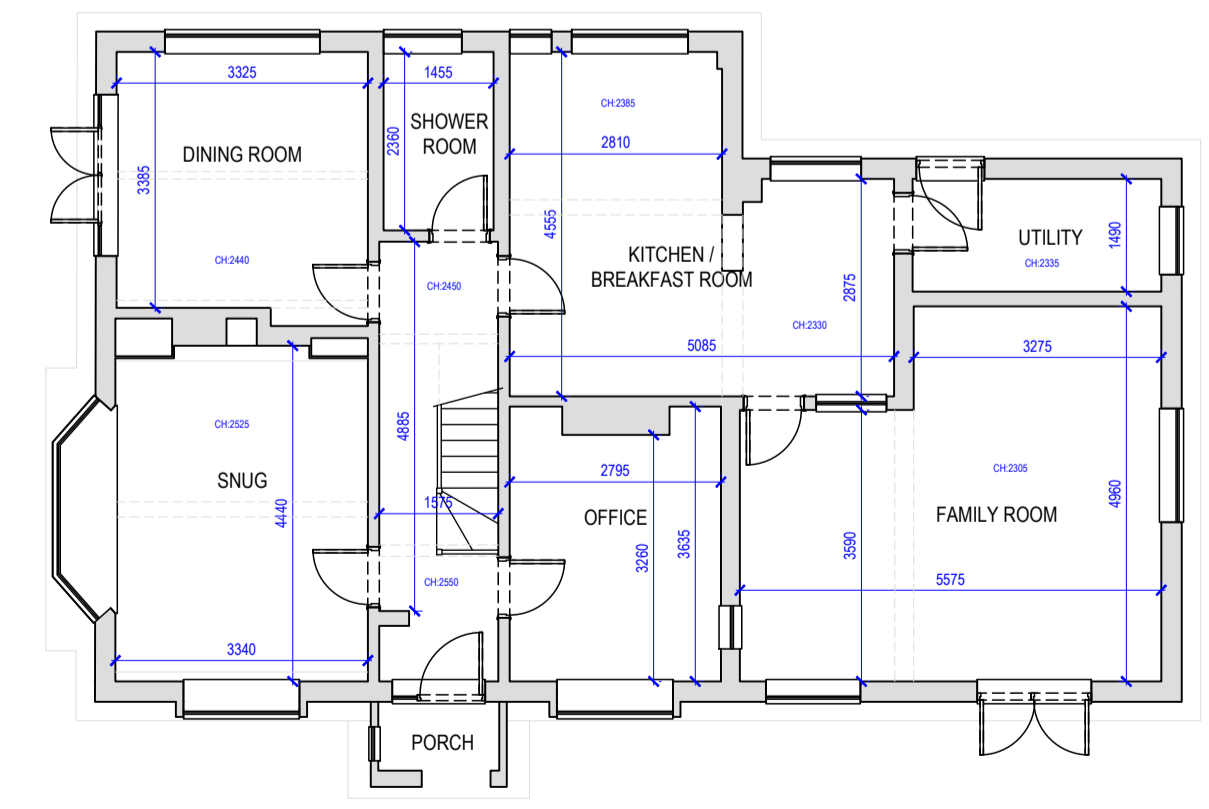

**GROUND FLOOR PLAN**  
SCALE 1:100

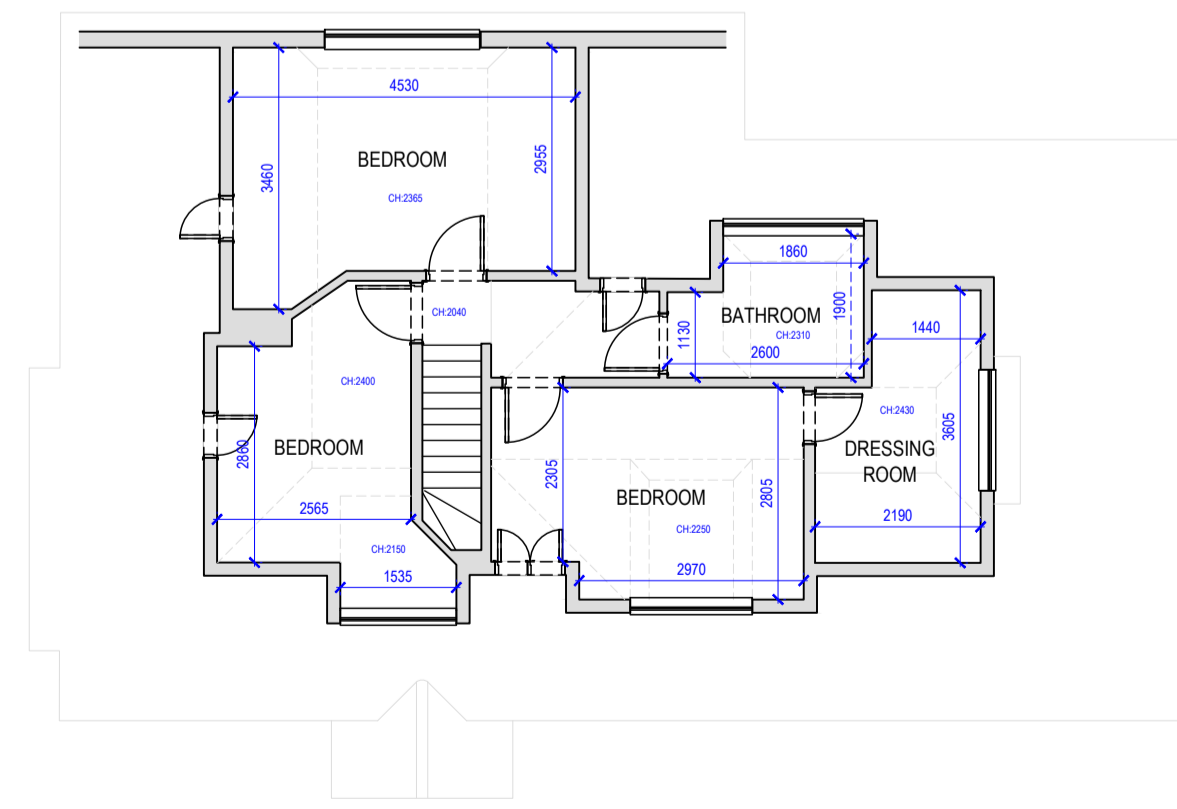

**FIRST FLOOR PLAN**  
SCALE 1:100

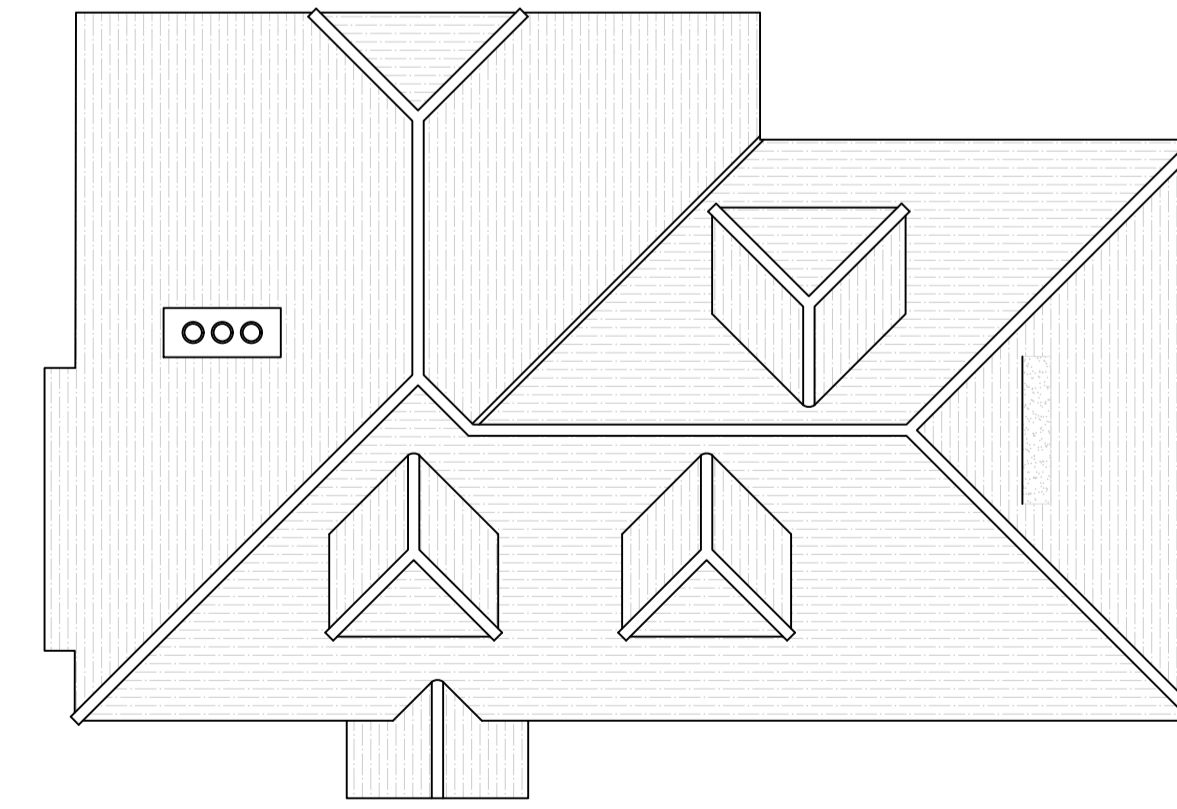

**ROOF PLAN**  
SCALE 1:100



REV	DATE	COMMENTS
00	30.05.23	INITIAL ISSUE

**DAVID STRUDWICK  
DESIGN + BUILD**

Astra House, The Common, Cranleigh, GU6 8RZ  
01483 256760 / projects@davidstrudwick.co.uk

**CLIENT:**  
MR & MRS M. NELSON  
2 ROSEACRE GARDENS,  
CHILWORTH, GU4 8RQ

**TITLE:**  
EXISTING  
PLANS & ELEVATIONS

**SCALE:** 1:100@A1 (1:200@A3)

**PROJECT:** D1168

**DRG No:** 01

**REV:**  
00