

This is a scaled drawing for planning purposes. Contractor to check all dimensions on site prior to the commencement of the works.


Errors and omissions included. This drawing is for planning purposes only

Although these are scaled drawings, because of reprographic errors, scaling from them is discouraged.


The Red line around this site does not indicate the Legal, Physical or Land Registry Boundaries. It merely identifies the Application Site in its surrounding context.

Errors and Omissions Excepted

This drawing must be read in association with the full Building Regulation Specification

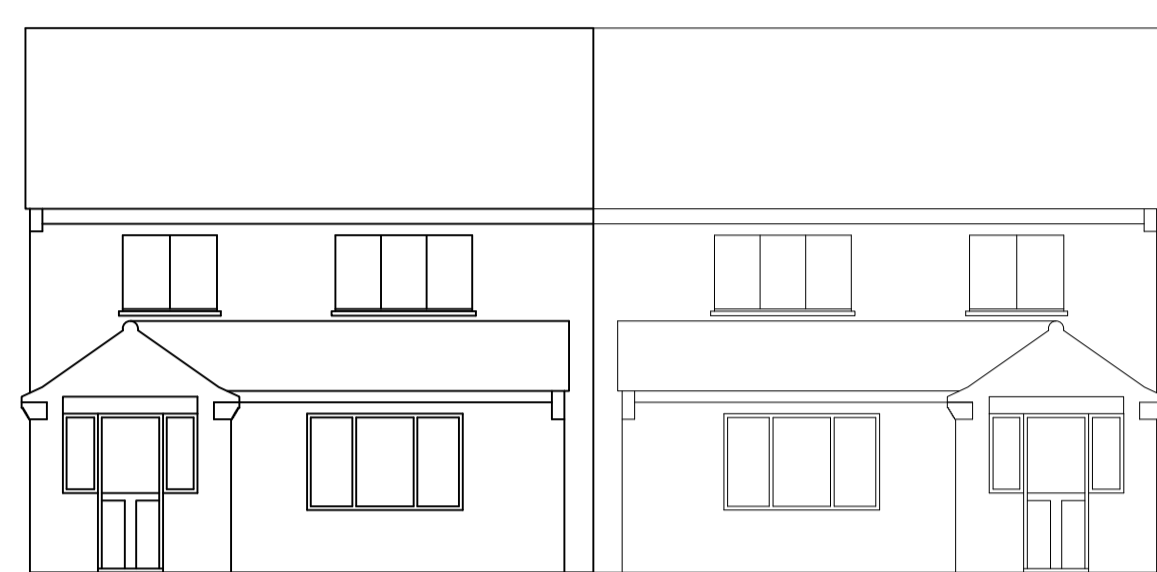


Existing Front Elevation [South]

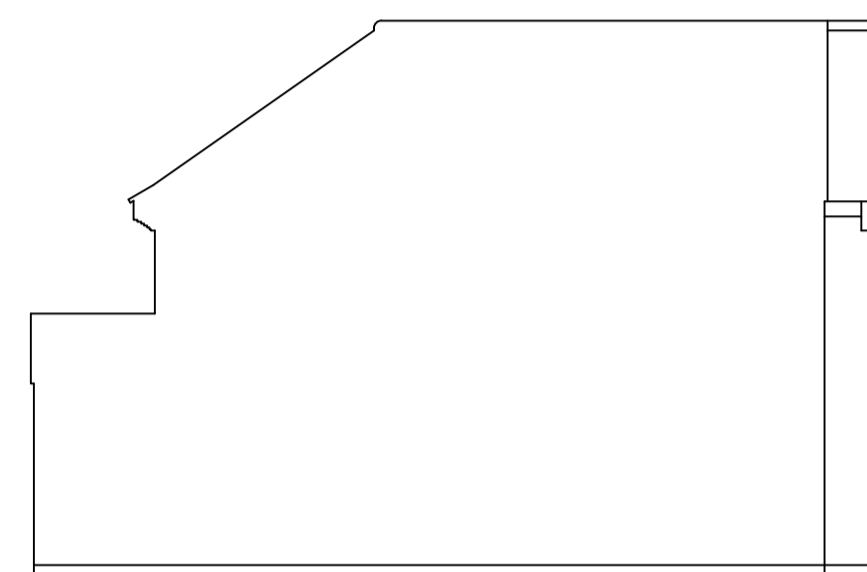


Existing Side Elevation [East]




Existing Rear Elevation [North]

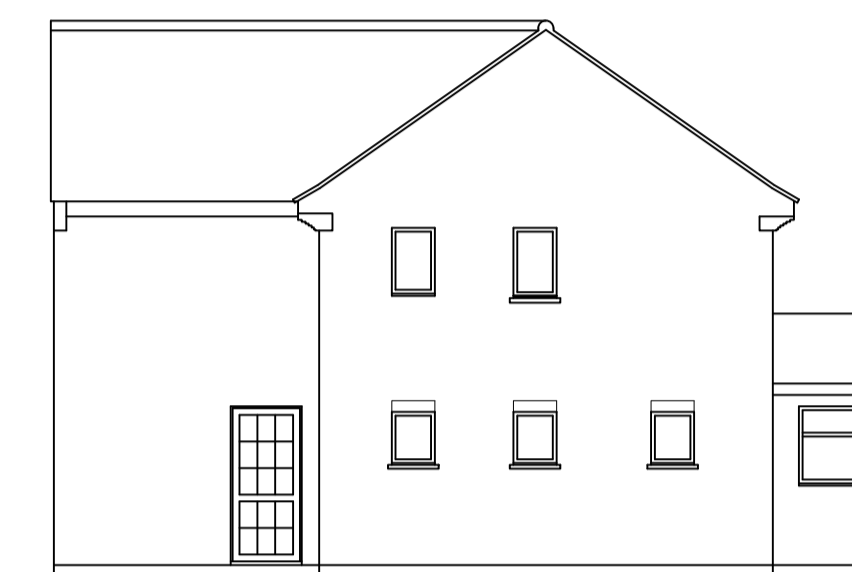

Existing Side Elevation [West]

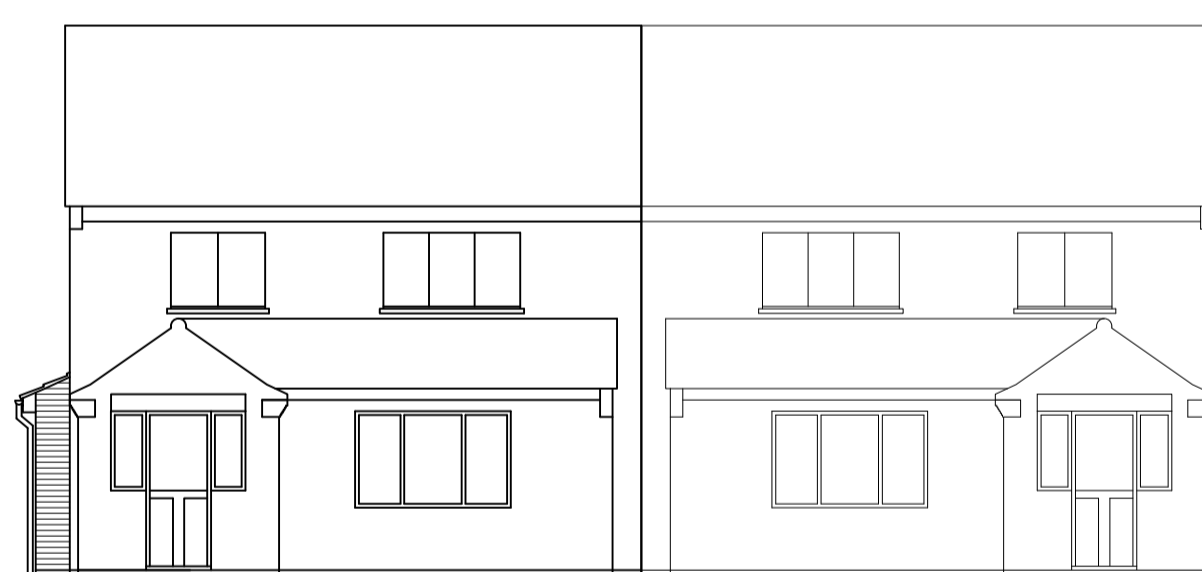

Proposed Front Elevation [South]

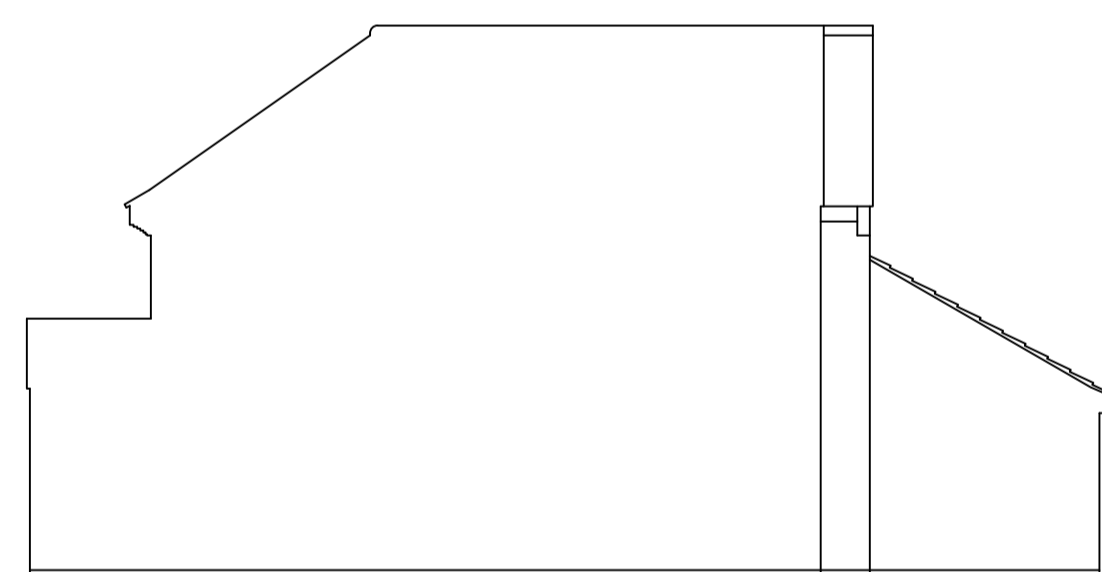

Proposed Side Elevation [East]



Proposed Rear Elevation [North]



Proposed Side Elevation [South]

B	23-01-23	Revised internal layout
A	17-03-22	Notes added
	Date	Revisions

© Copyright:
This drawing is copyright, it must not be copied in whole or in part, without the express permission of Inter County Surveys

Inter County Surveys



4, Suffolk Road, Andover, Hampshire, SP10 2JD
Telephone: (01264) 355760
Fax: (01264) 355760

Client:
Mr & Mrs Ippolito

Job Title:
4 The Green
Upper Clatford
Andover
SP11 7PT

Drawing Title:
Existing and proposed
Elevations

Scale: 1:100 @ A1

Date: Sept 23 Drawn By:

Drawing No: ICS/2108/02 Rev: