


REVISION HISTORY			
REV	DESCRIPTION	DATE	APPROVED

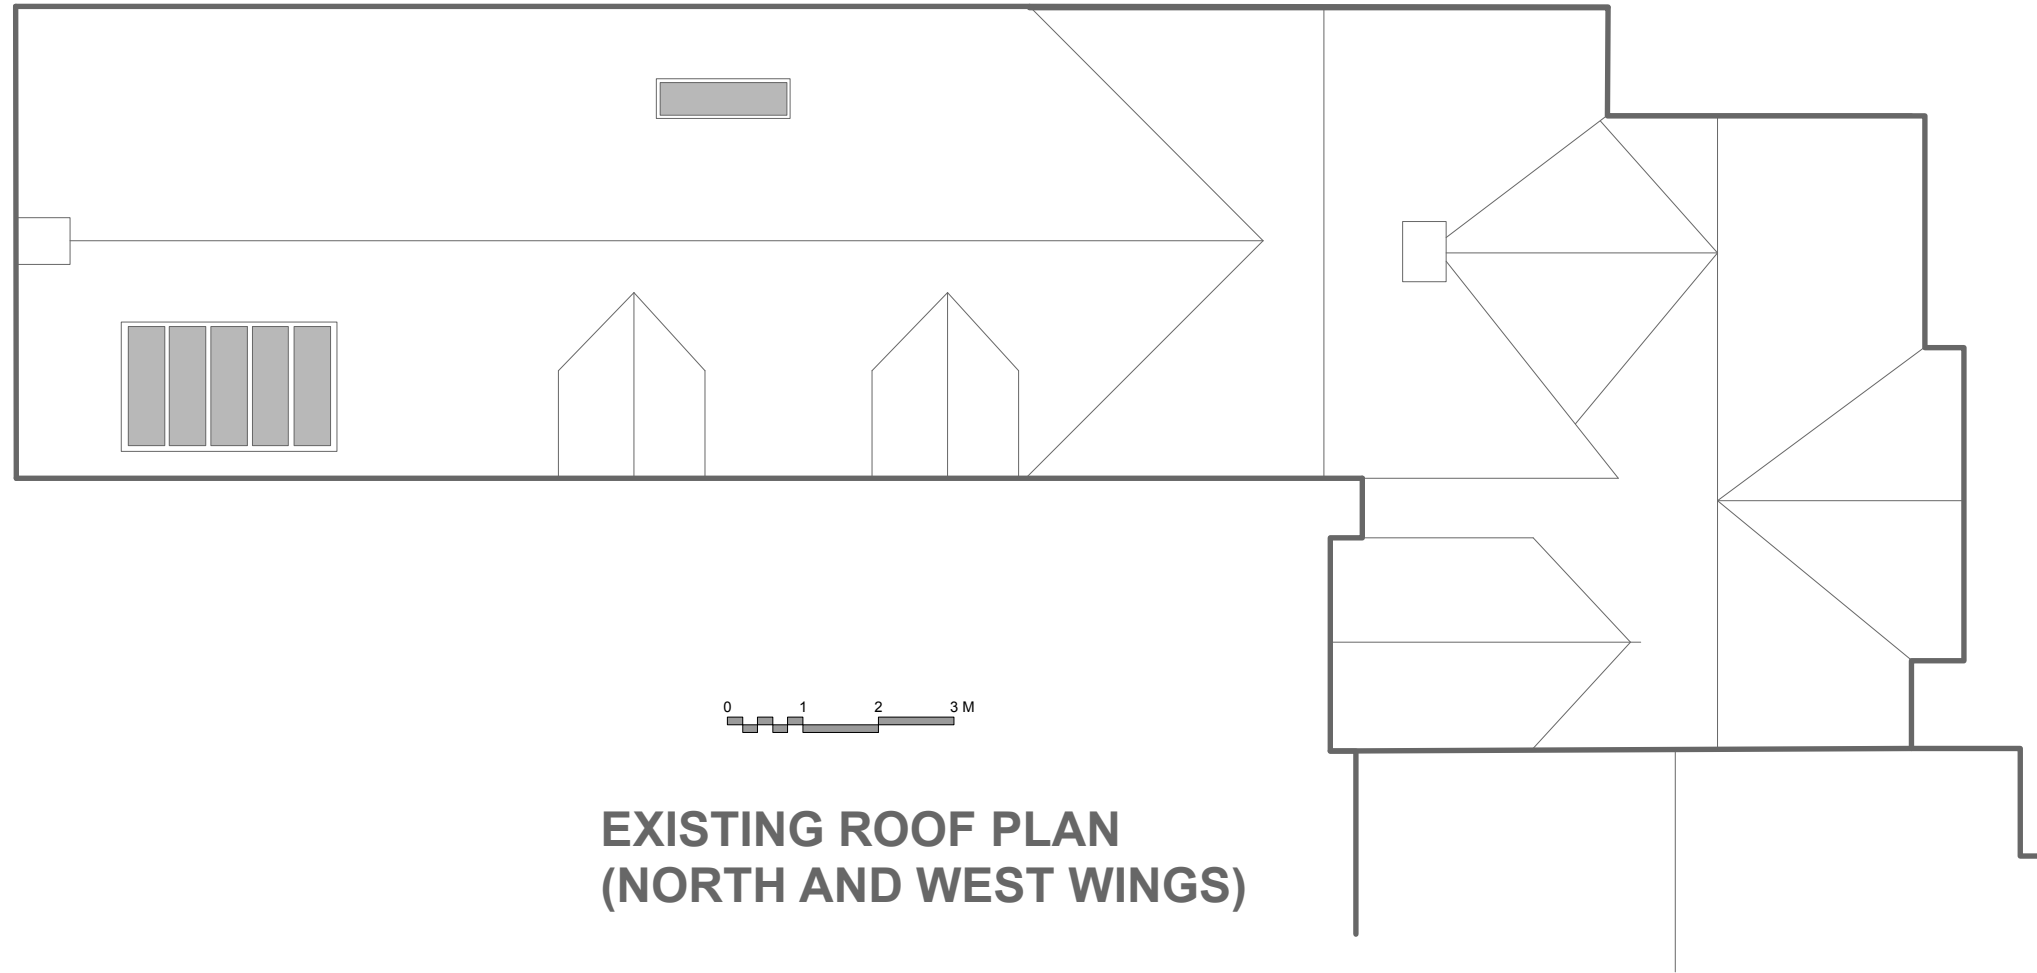

**EXISTING ROOF PLAN  
(NORTH AND WEST WINGS)**

**NB No Alterations Proposed**



this drawing and any work executed from it is copyright. the drawing is not to be scaled (except for planning purposes). for the purposes of taking out discrepancies from this drawing must be reported immediately to the contract administrator/project manager.

**PLANNING ONLY**

client	<b>Barty-King</b>		
status	<b>PLANNING</b>		
project ID	<b>207 02 The Old Rectory</b>		
drawing title	<b>Existing Roof Plan</b>		
drawing ref	<b>207 02 05</b>		
scale	<b>1:100 @ A3</b>	date	<b>08/09/2023</b>
drawn by	<b>das</b>	checked by	-
revision ref	<b>00</b>		
amendment notes:			