




EXISTING SIDE ELEVATION

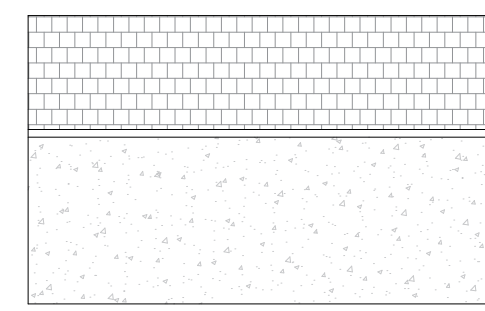


EXISTING SIDE ELEVATION

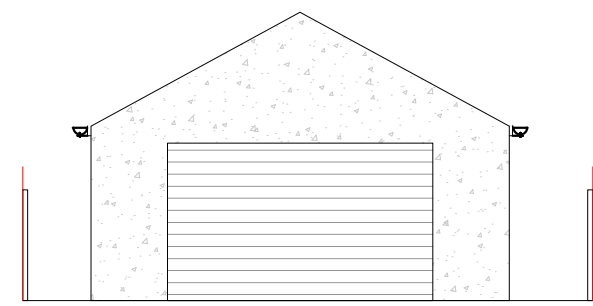

EXISTING FRONT ELEVATION

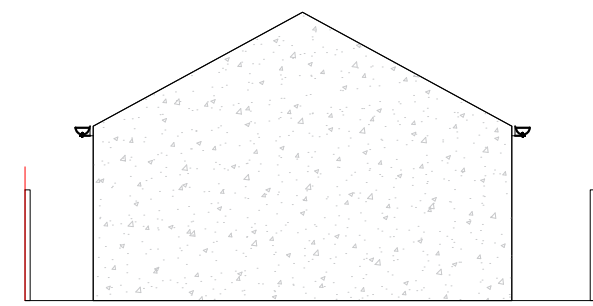

EXISTING REAR ELEVATION

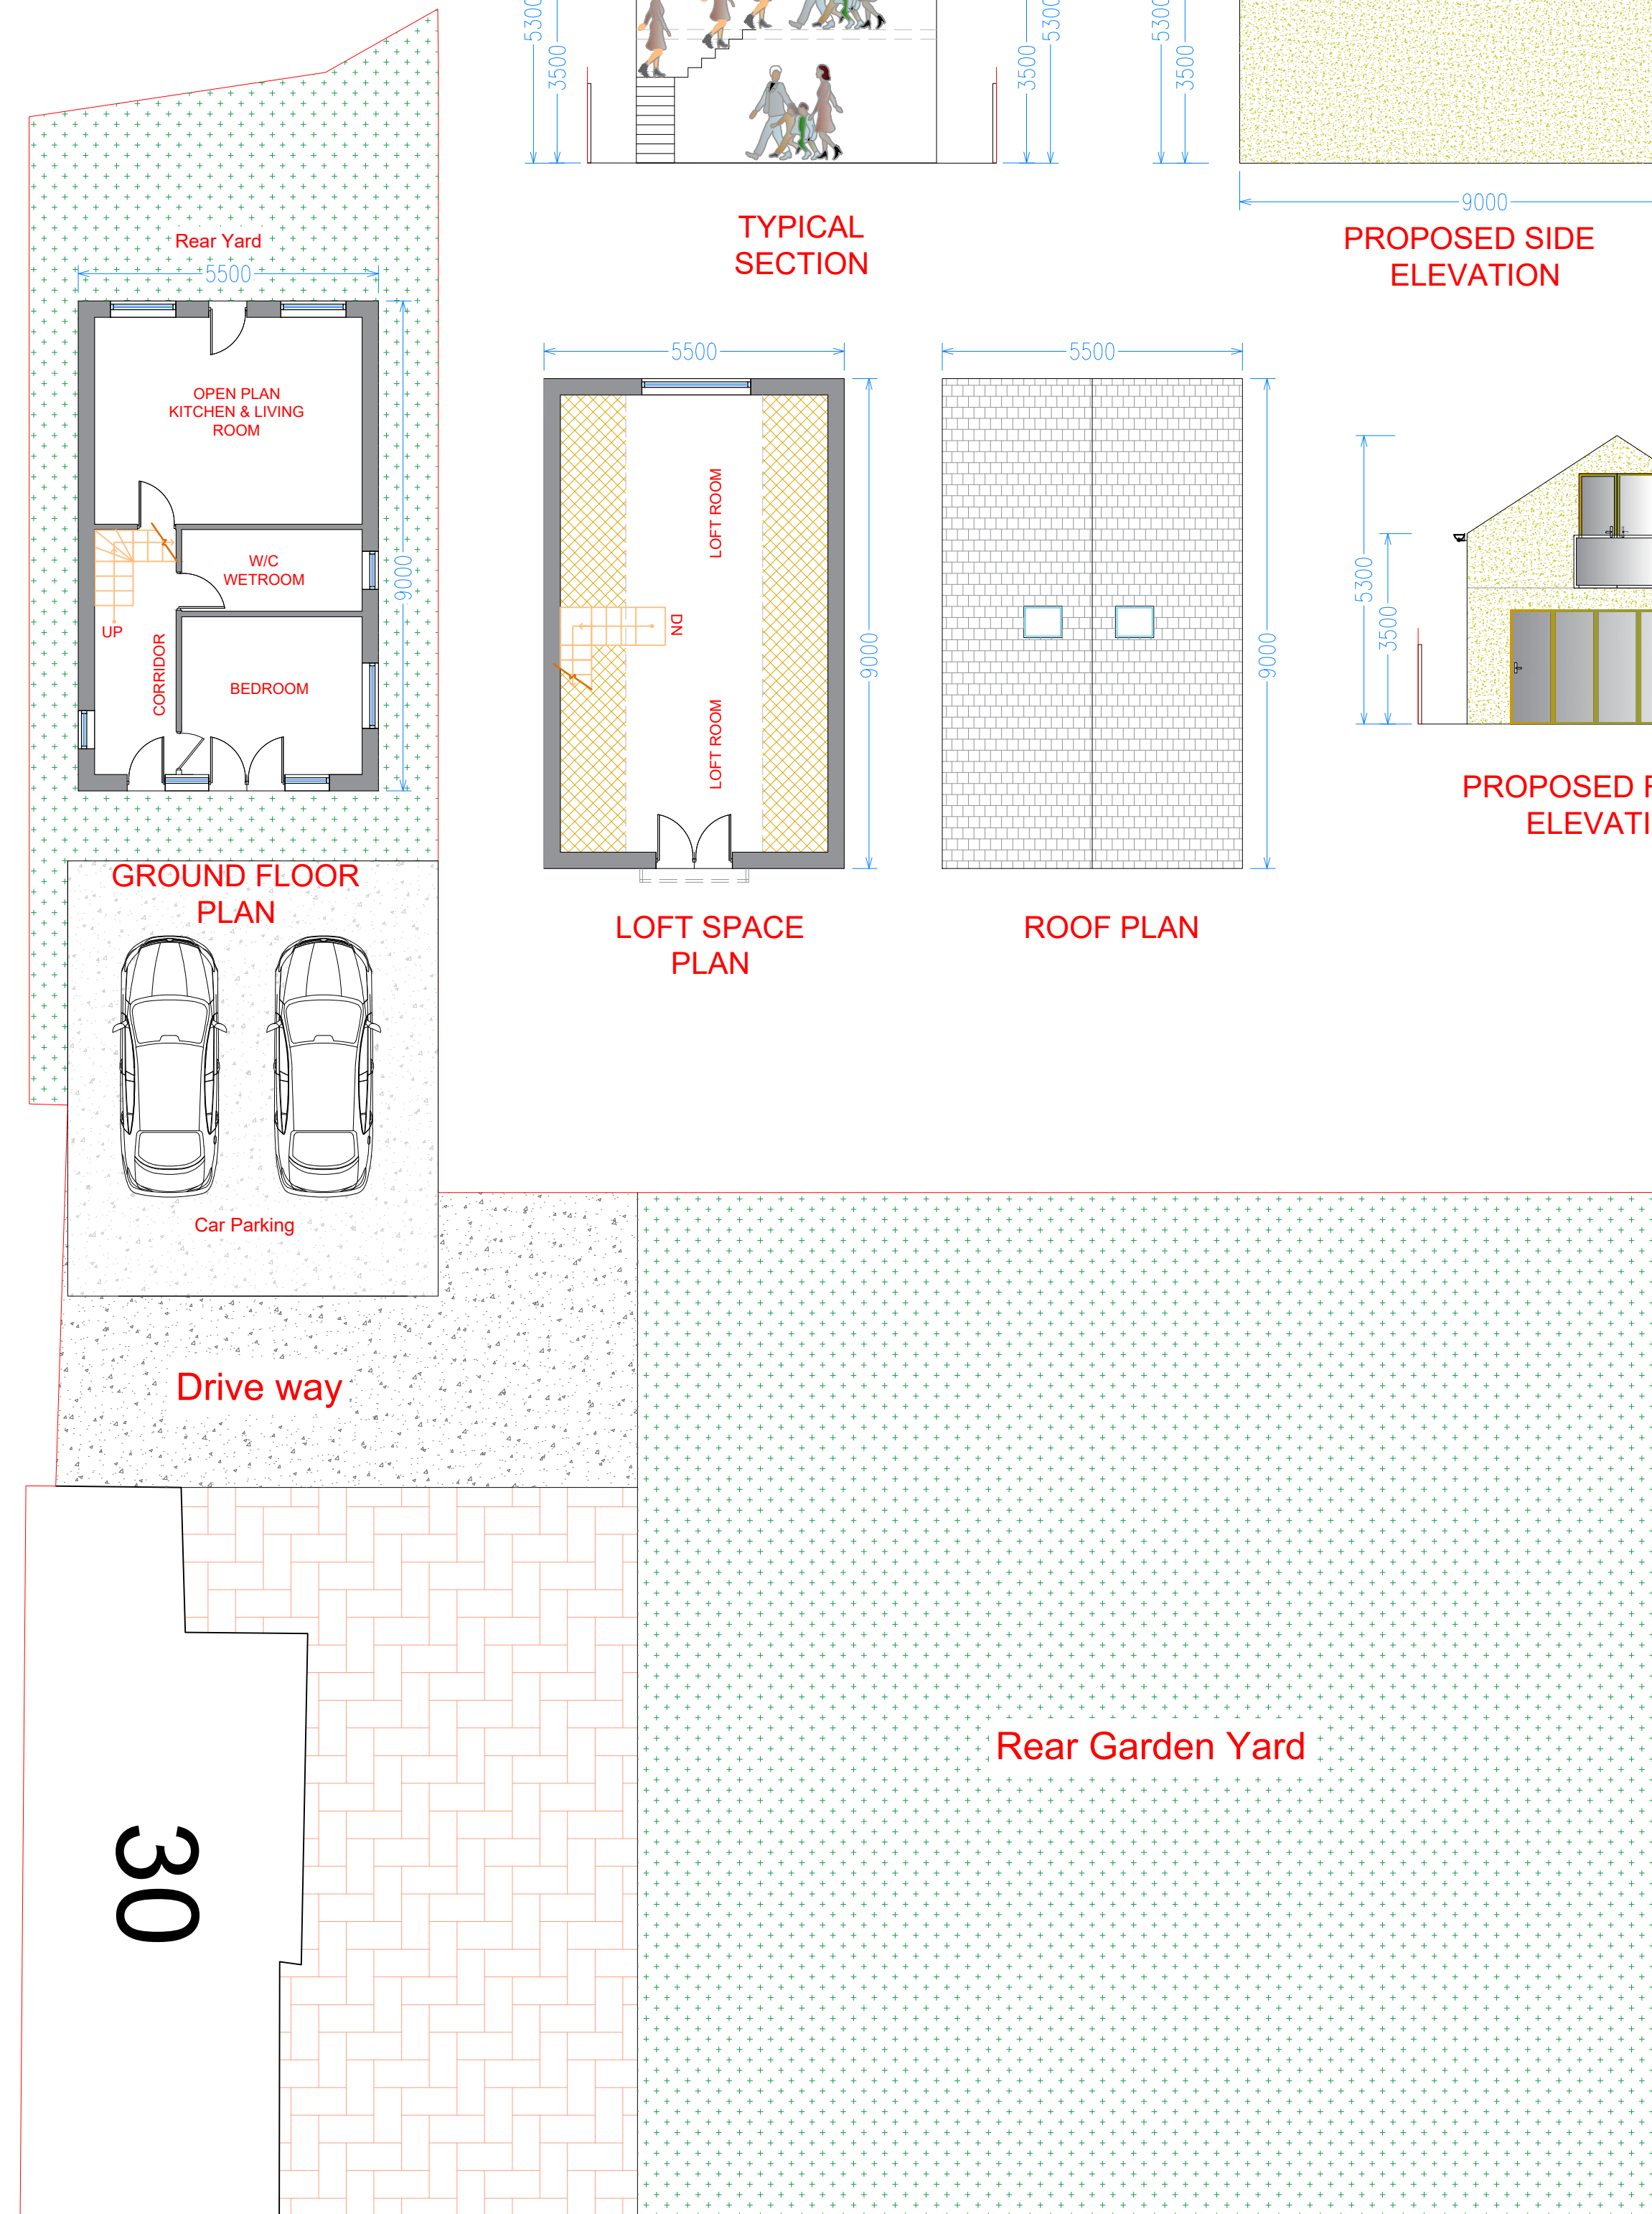

Note:
Written dimensions on these drawings shall take precedence over scaled dimensions. Contractors shall verify and be responsible for all dimensions and conditions on the project and Airedale Architects must be notified of any variations from the dimensions and conditions shown by these drawings prior to commencement of any work. All contractors are deemed to have made themselves aware of site conditions prior to entering into any contract.

REV	DESCRIPTION	DATE	DRAWN

Euro Engineering Consultants Ltd

Preston House, Preston Street Bradford, BD7 1JE
email. euroengineeringconsultant@gmail.com

CLIENT	Mr M Hanif		
ADDRESS	30 Finsbury Dr Bradford BD2 1QD		
PROJECT	Proposed		
DRAWING	Demolishing an existing garage and Building an annex house		
DRAWN	MS	DATE	June.2023
		SCALE	100@A1
DWG No.	96-Arch.2023		
STATUS	PLANNING		