


Rev	Date	Amendment	By



Windows on side of dwelling removed.

Canopy design changed

Eaves changed

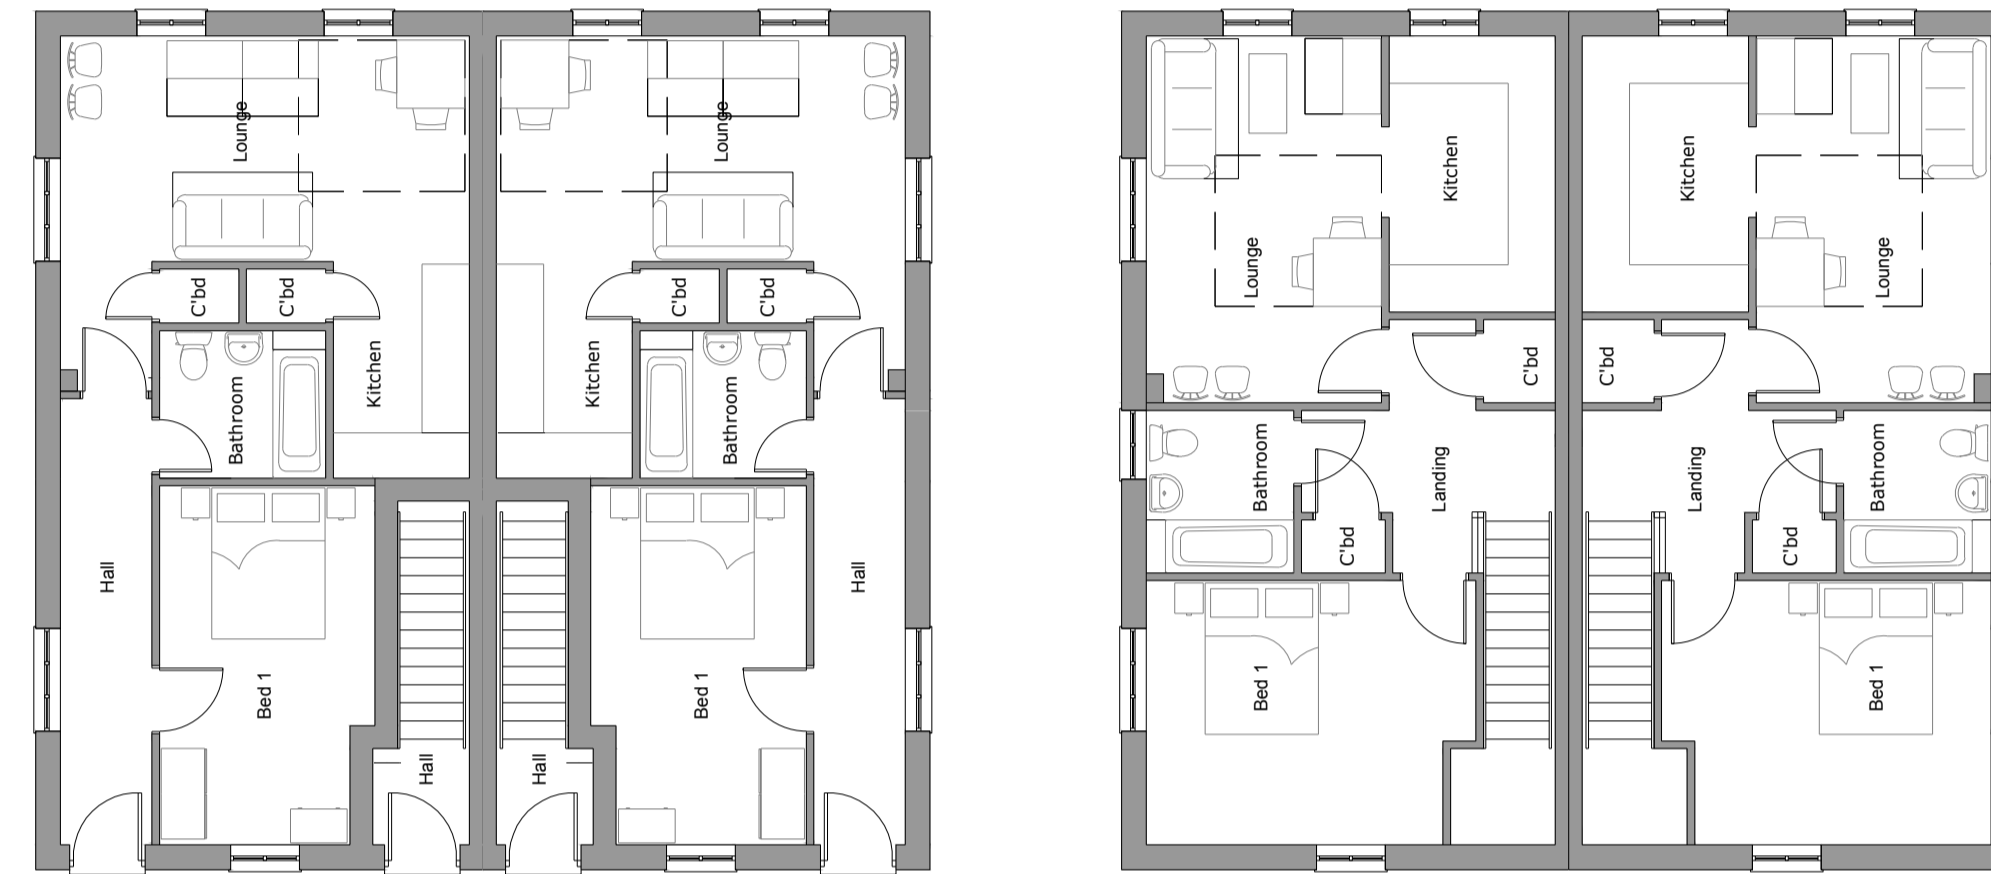

APPROVED DESIGN



Front Elevation




Side Elevation




Rear Elevation



Side Elevation

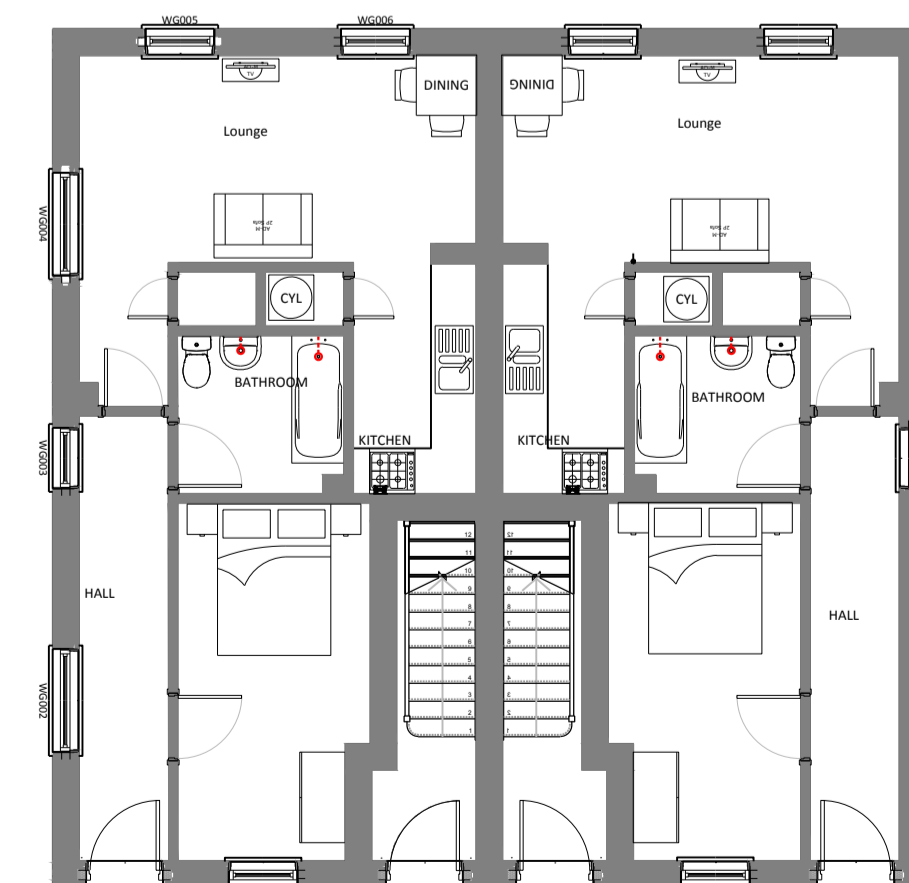

Ground Floor Plan

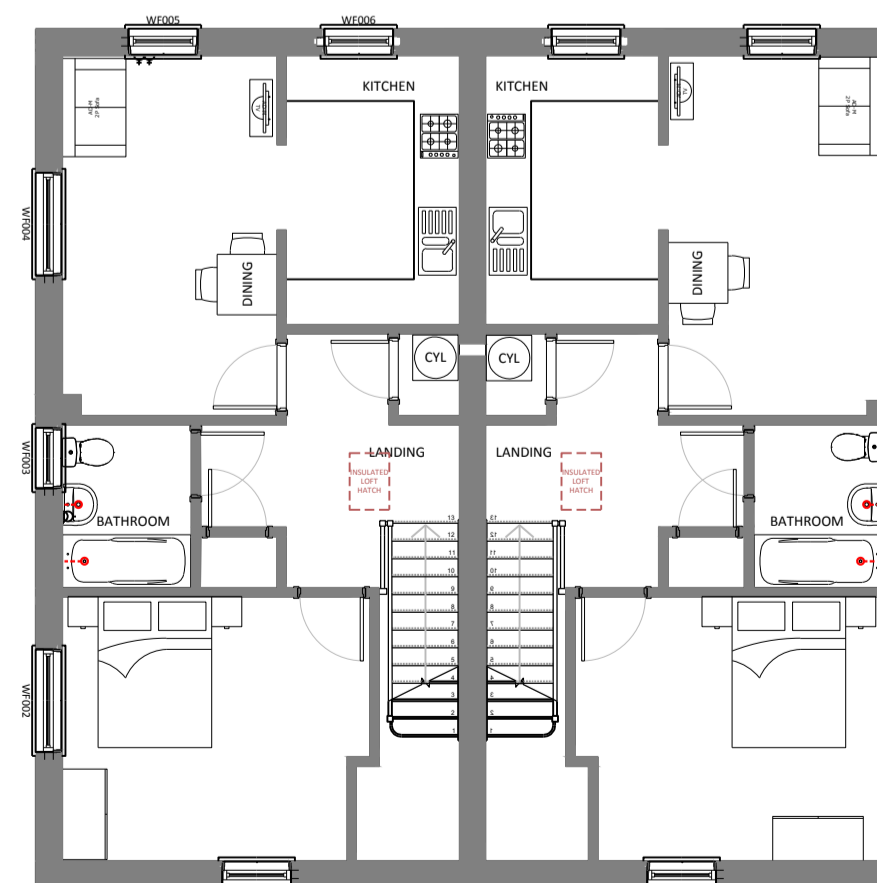

First Floor Plan



CURRENT DESIGN



Project:

Glebe Farm
Church Street
Weldon

Client:

Granary Developments Ltd
Harston
Cambridgeshire

Drawing:

Plots 13 14 15 16 - NMA
PSI Details Location
All Plots As Shown (Semi Detached)

Drawing No. / Revision:

21028-NMA-07

Drawn By:

GJ

Checked By:

SC


First Issue:

July 2023



Scale:

1:100@A1

 

metres

Call Ref: