
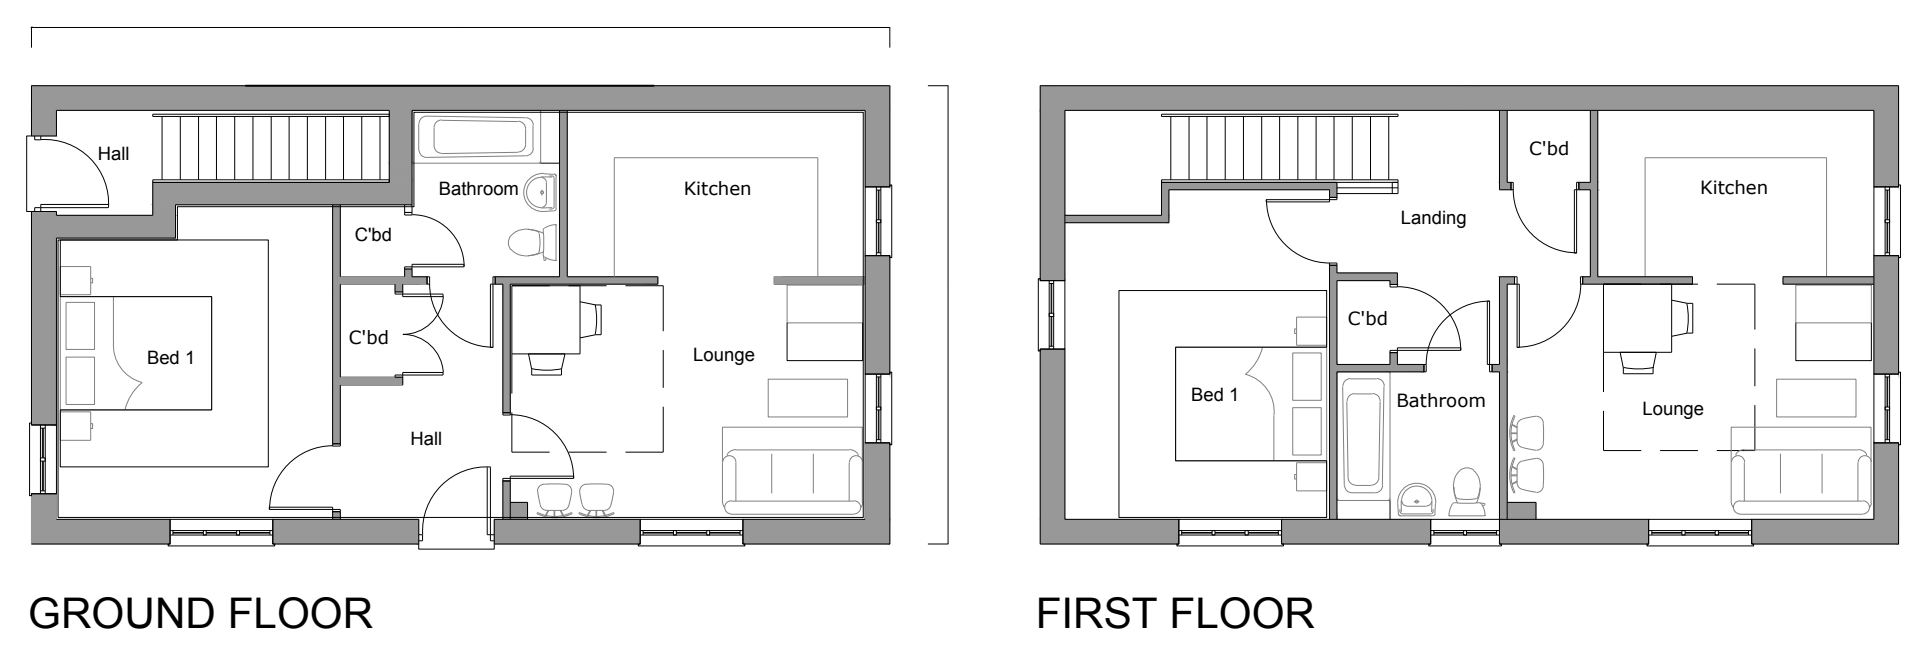



Rev	Date	Amendment	Initials

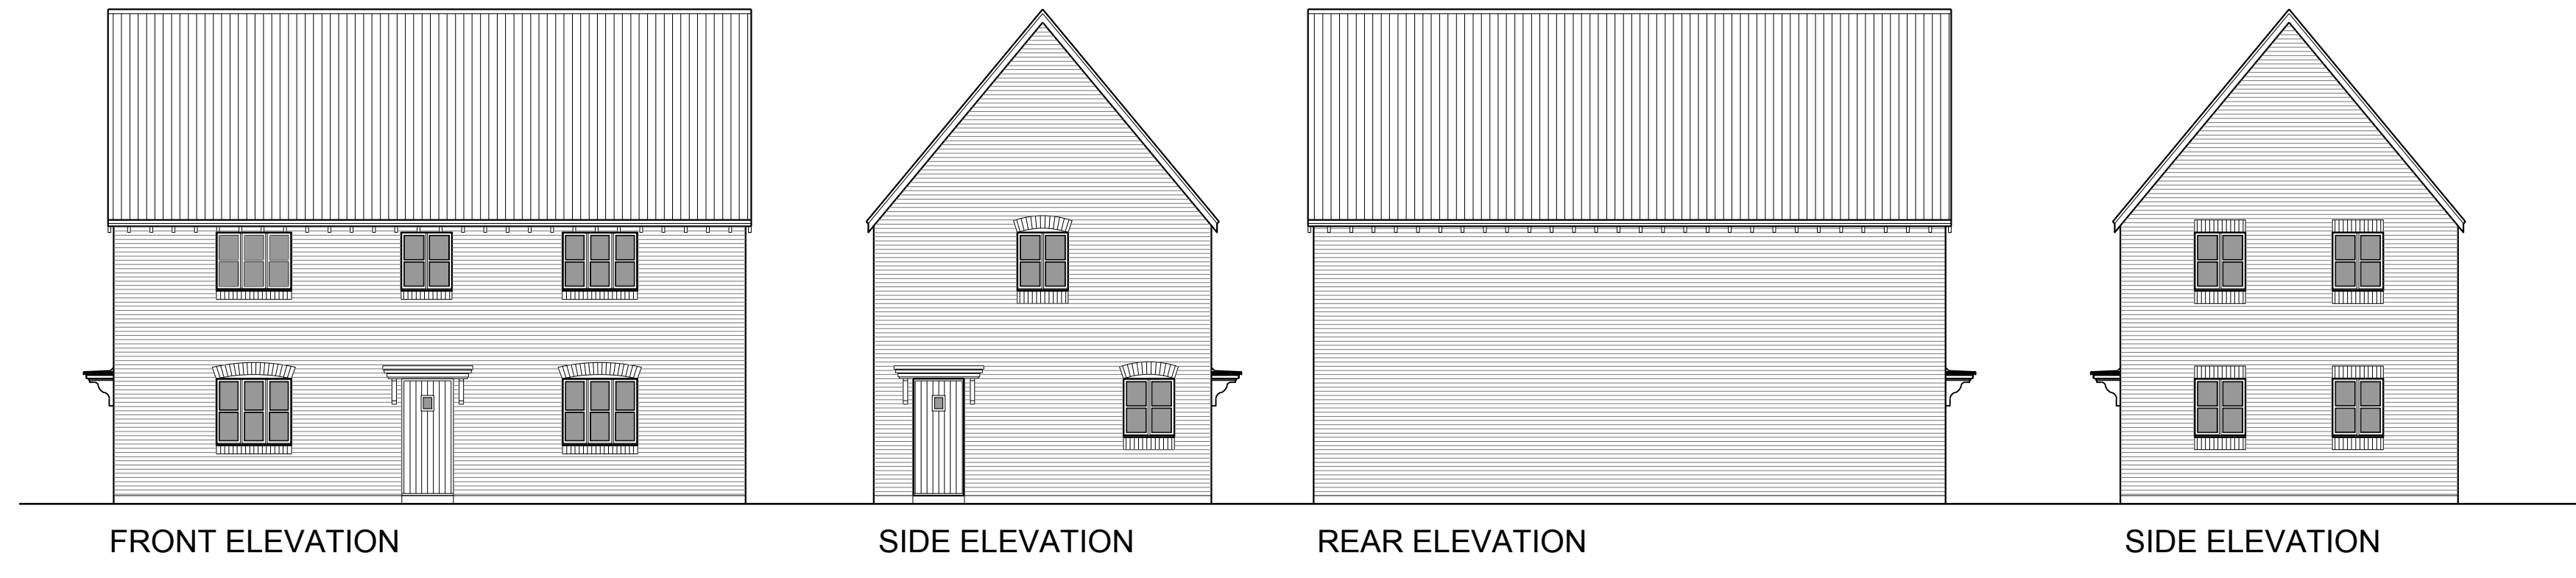

Amendments

- Eaves design changed.
- Heads and cill amended.
- Canopy design updated.
- Windows to rear elevation added.

APPROVED DESIGN

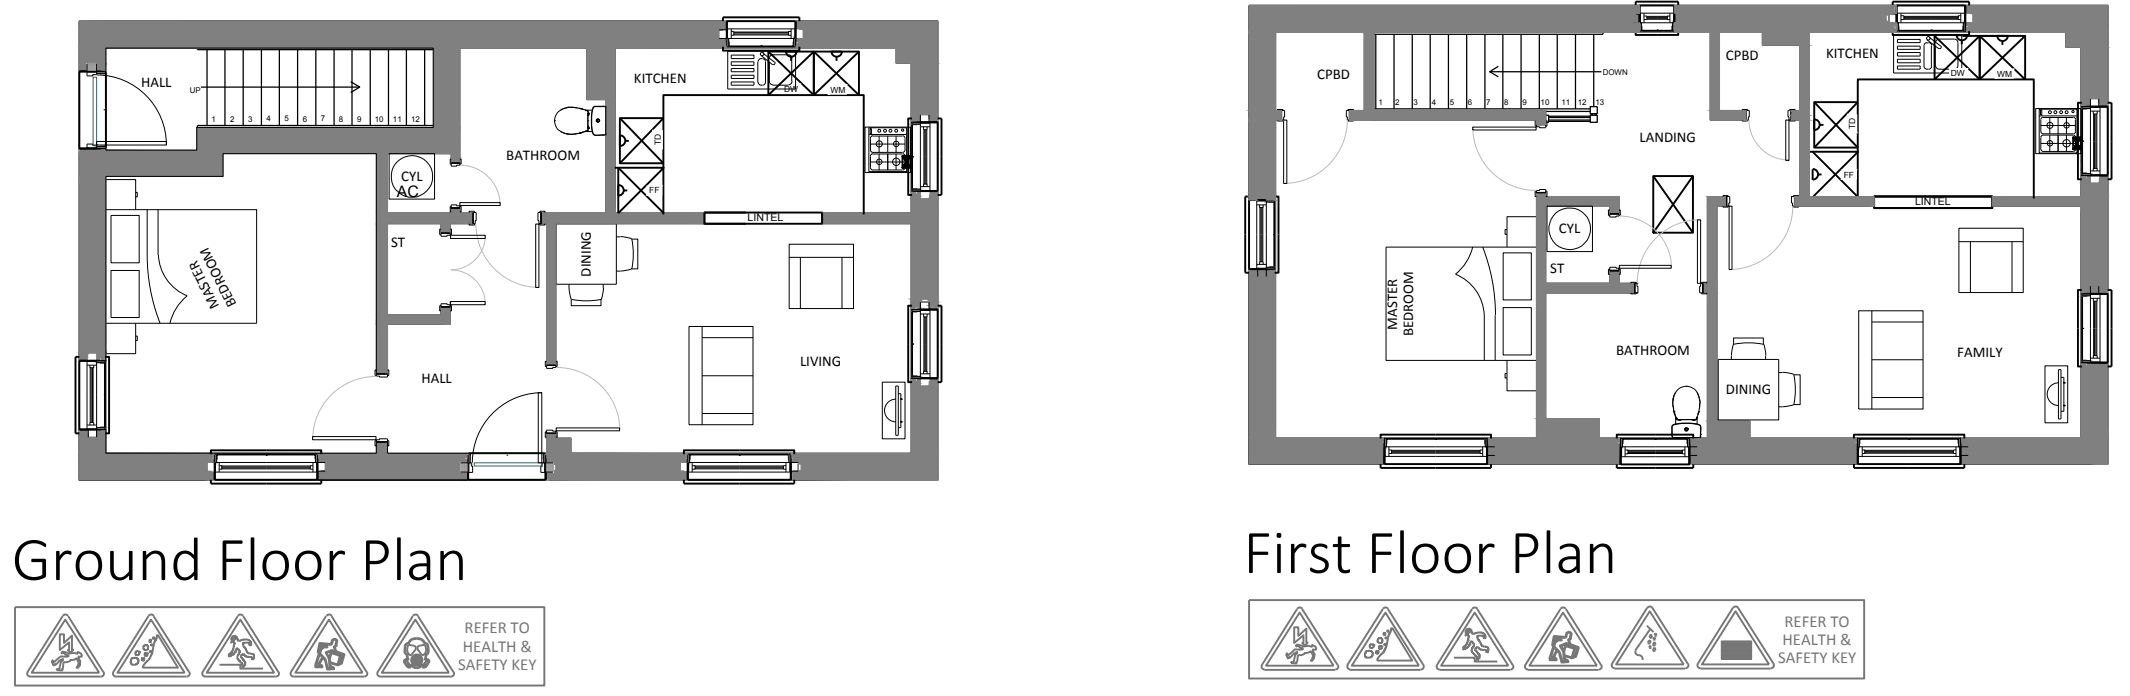

CURRENT DESIGN

GRANARY DEVELOPMENTS

RDC DEVELOPMENTCONSULTANTS
01604 500047 | www.rdclic.co.uk

Project:
Glebe Farm
Church Street
Weldon

Client:
Granary Developments Ltd
Harston
Cambridgeshire

Drawing:
Plots 11 12
Plans and Elevations - NMA
All Plots As Shown (Maisonette)

Drawing No. / Revision:
21028-NMA - 12

Drawn By: GJ Checked By: SC First Issue: July 2023

