


location plan. scale 1:1250.

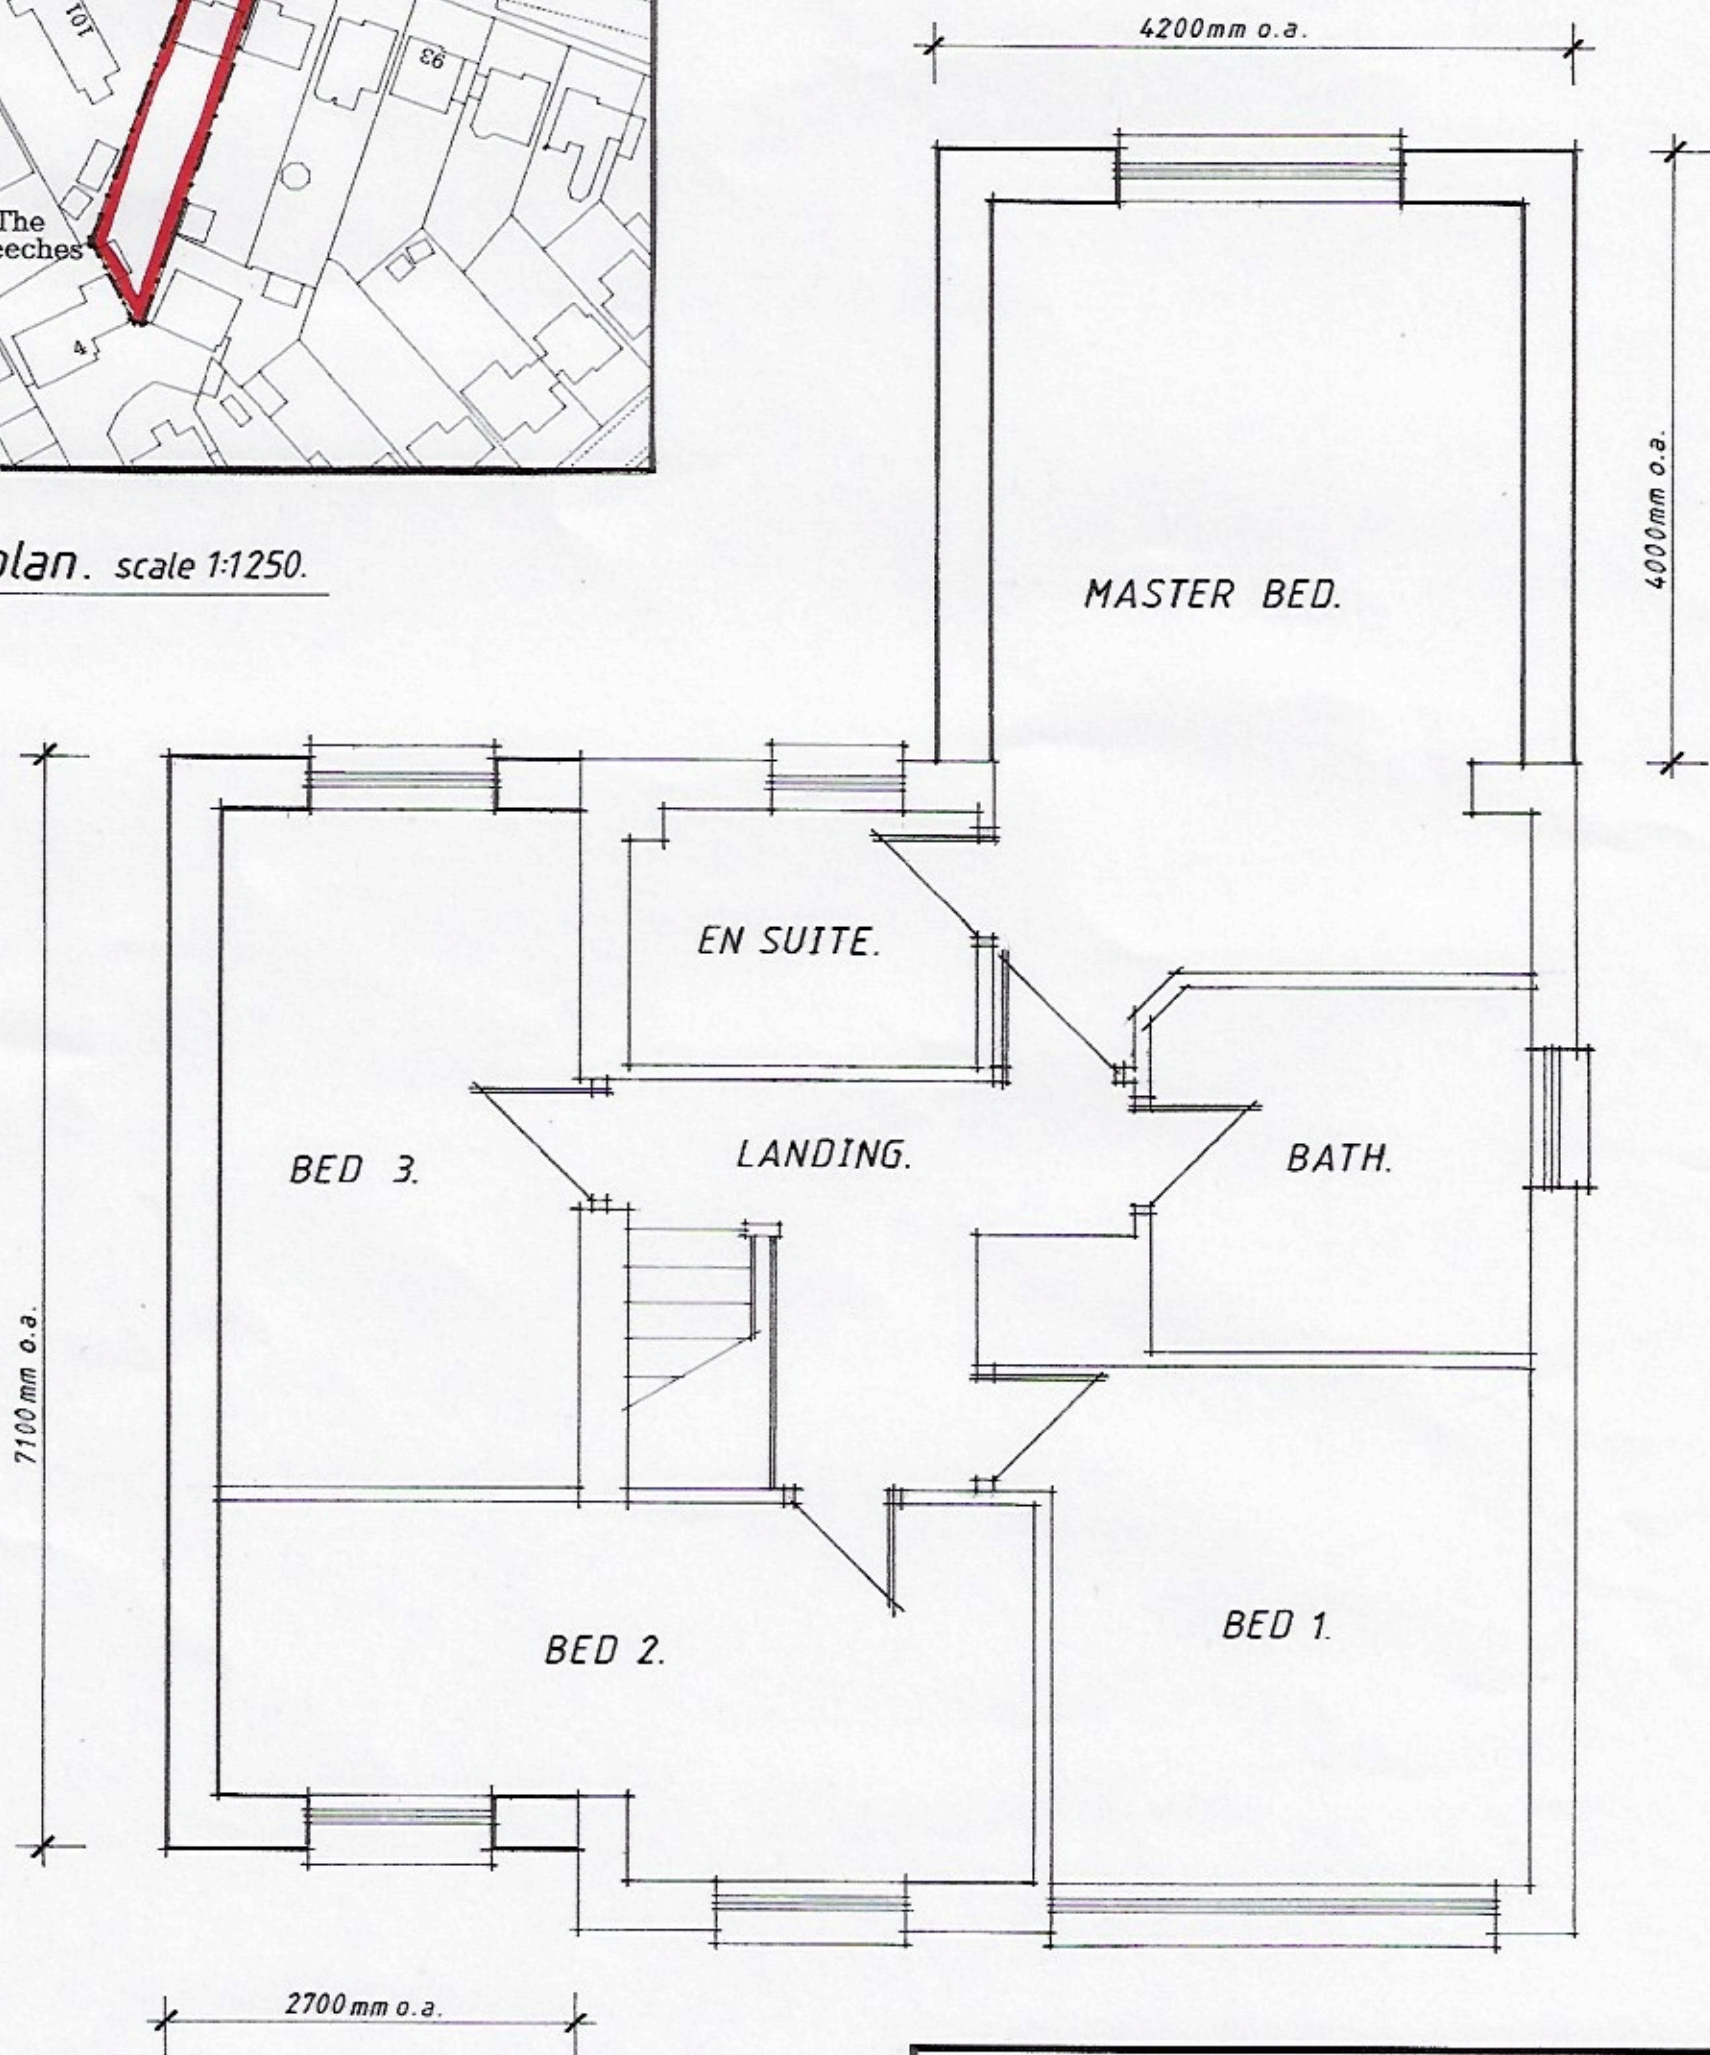

proposed first floor plan.

**Proposed Side and Rear Extensions, Garage Conversion,  
Front Porch Canopy and Alterations**  
**No.99 Rudham Stile Lane**  
**Fakenham**  
**Norfolk**

**PROPOSED FIRST FLOOR PLAN &  
LOCATION PLAN**

scale 1:50 @ A3

**DRAWING No.3**