


existing ground floor plan.

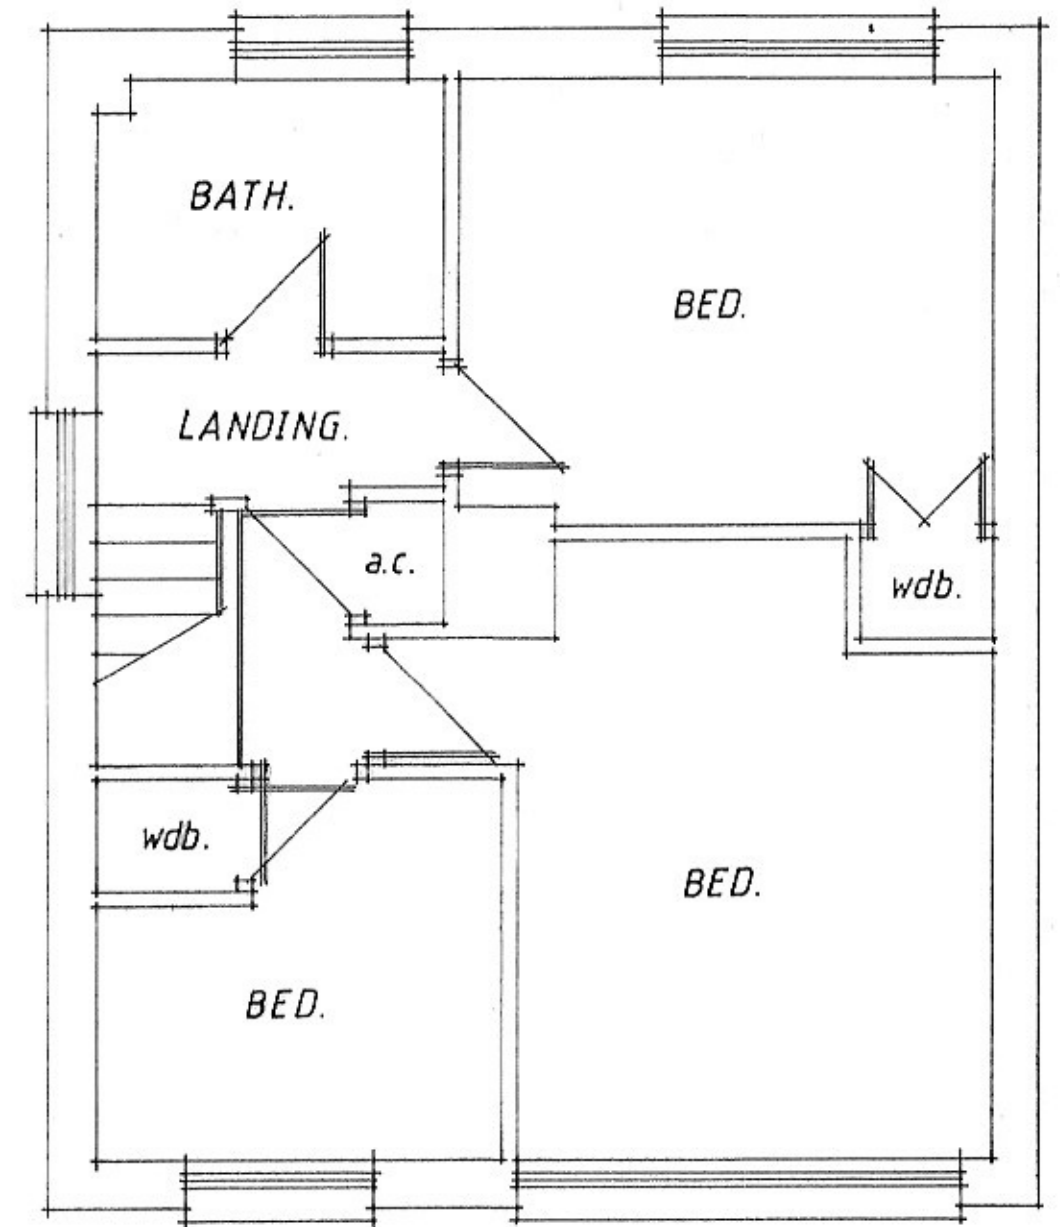

existing first floor plan.

**Proposed Side and Rear Extensions, Garage Conversion,
Front Porch Canopy and Alterations**
No.99 Rudham Stile Lane
Fakenham
Norfolk

EXISTING GROUND & FIRST FLOOR PLANS

scale 1:50 @ A3

DRAWING No.1