

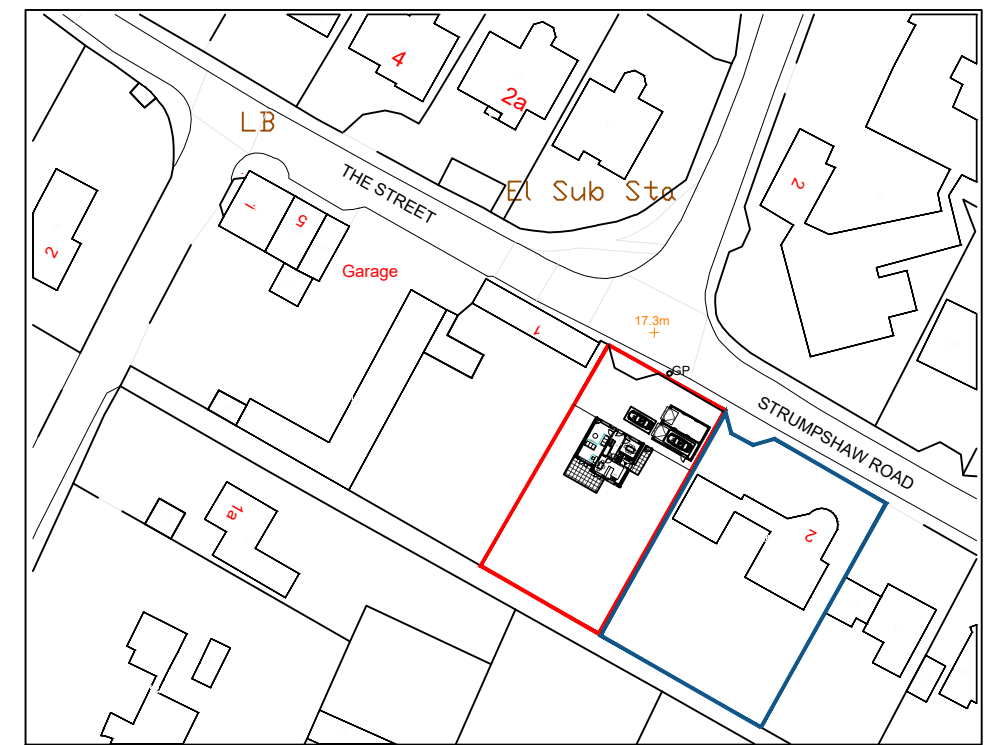


Indicative Site Plan
Scale 1:500

 

Indicative Location Plan
Scale 1:1250

 

Rev	Date	Description
<p>LISA ALLARD MCIAT CHARTERED ARCHITECTURAL TECHNOLOGIST 18 St walstans Close, Costessey, Norwich, NR5 0TW t: 07504678013 e: lisaallard838@gmail.com</p>		
<p>Project Details Land Adj to 2 Strumpshaw Road, Brundall, Norwich New Dwelling & Garage</p>		
<p>Client Mr N Fox</p>		
<p>Drawing Indicative Site & Location Plan</p>		
<p>Date October 2023</p>		
<p>Scales As shown @ A3</p>	<p>Drawn LA Checked</p>	
<p>Drawing No. 061-23-01</p>	<p>Issue</p>	
<p>All dimensions must be site checked and not scaled from this drawing</p>		