



FIRST FLOOR PLAN AS EXISTING




GROUND FLOOR PLAN AS EXISTING

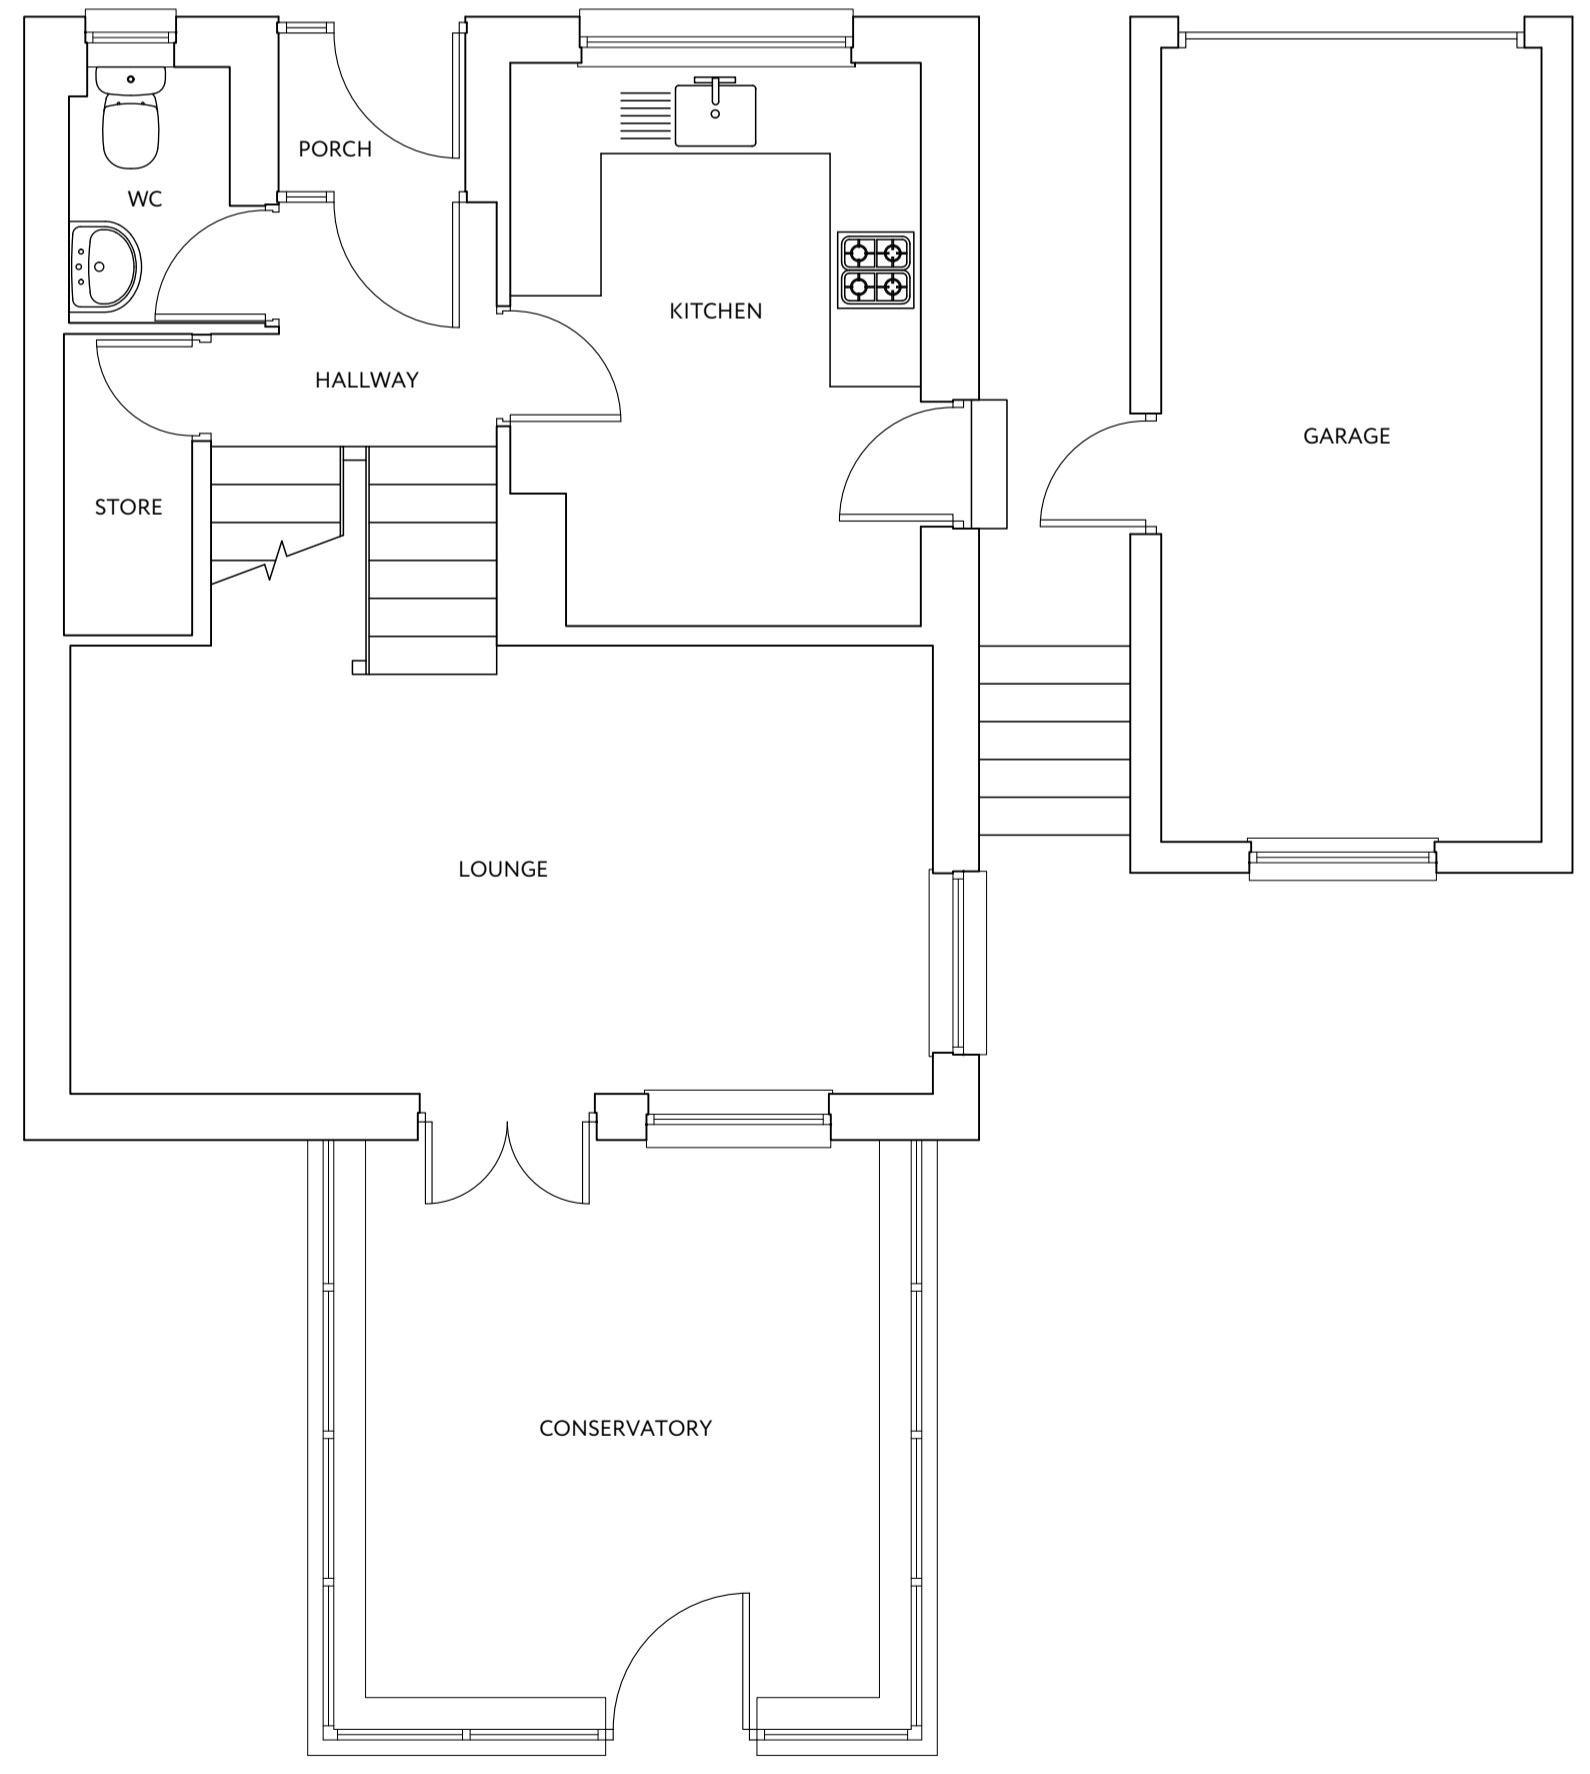


ELEVATION TO REAR GARDEN AS EXISTING

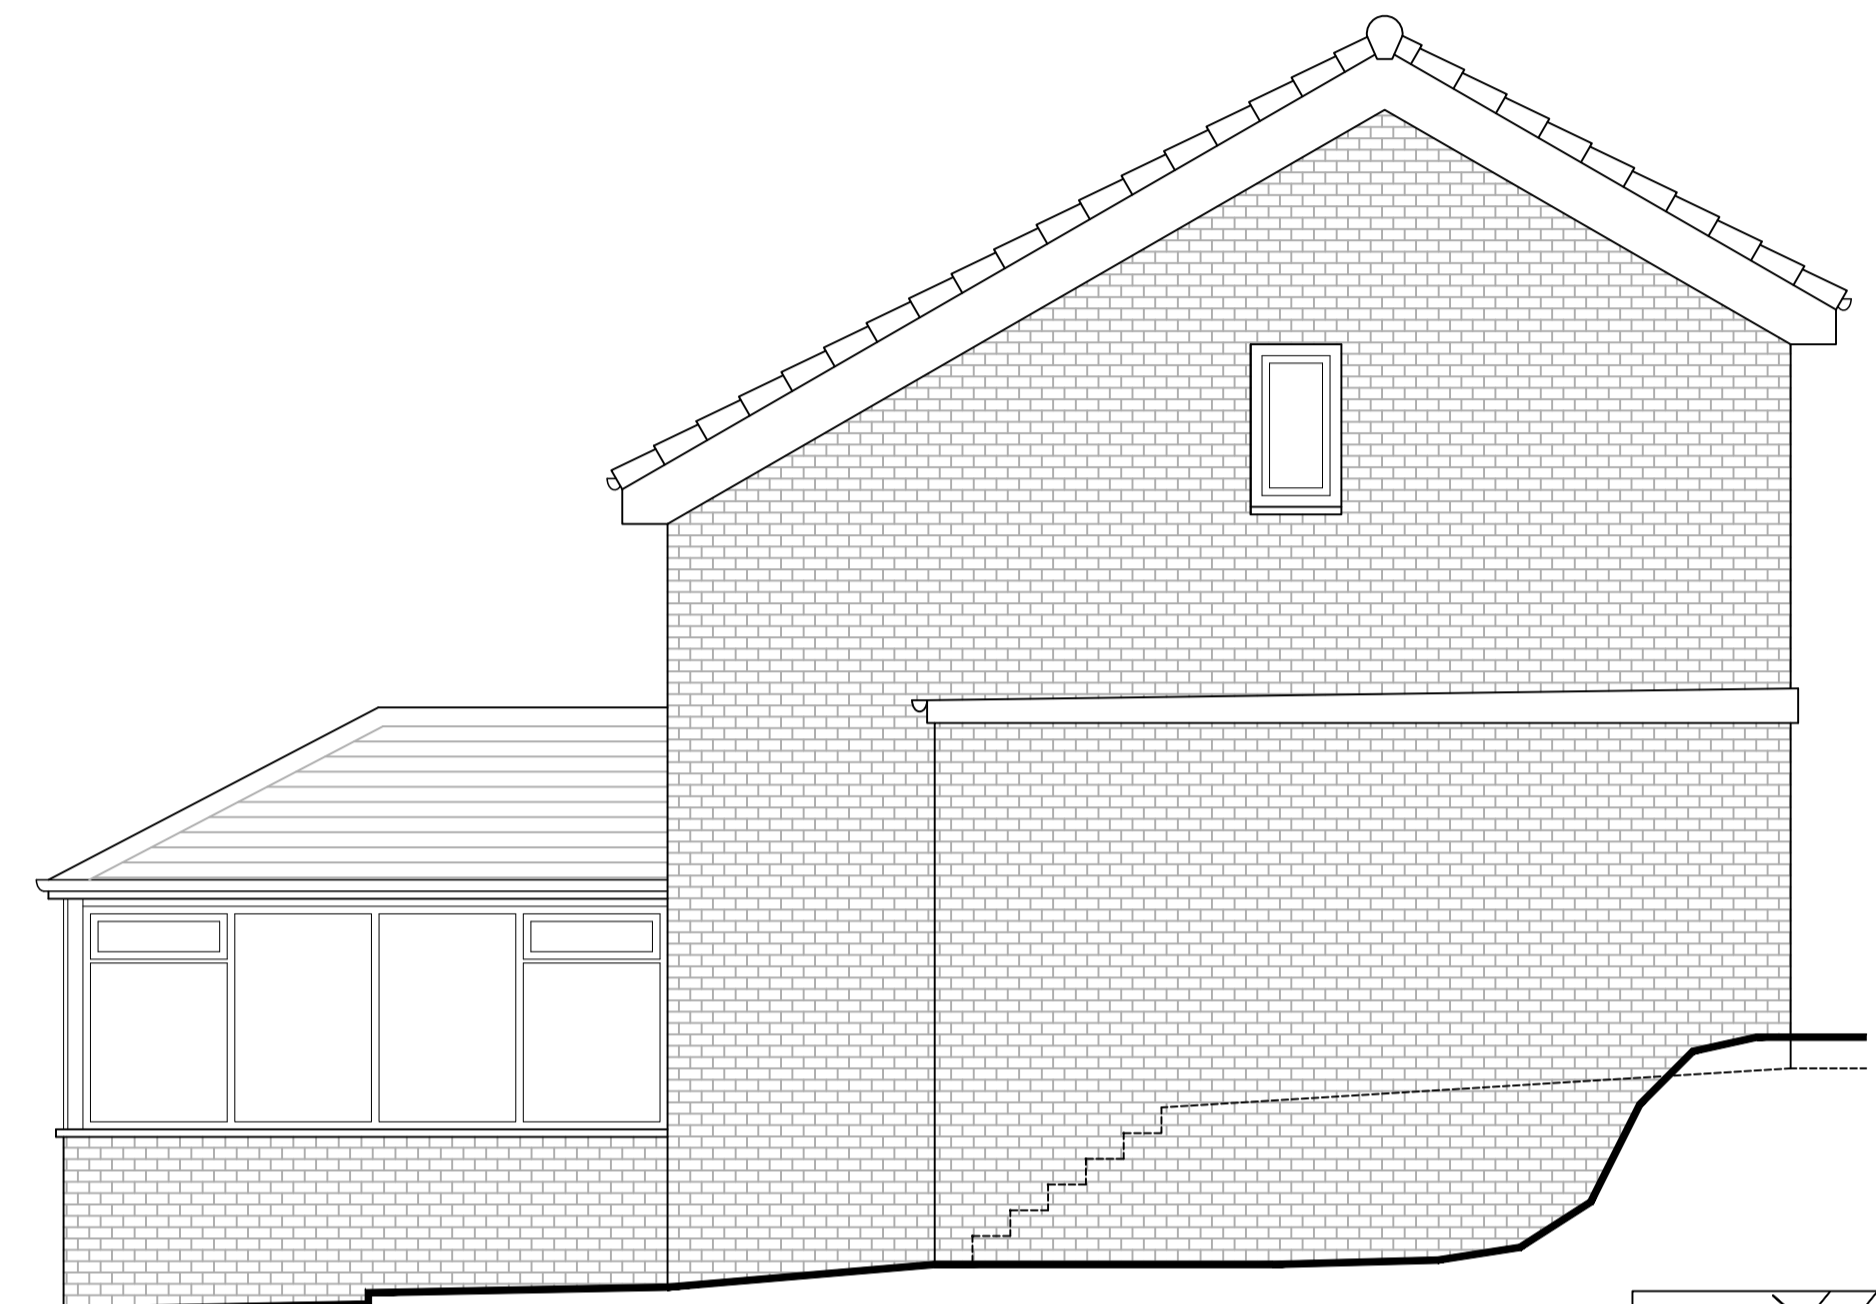


GABLE ELEVATION AS EXISTING

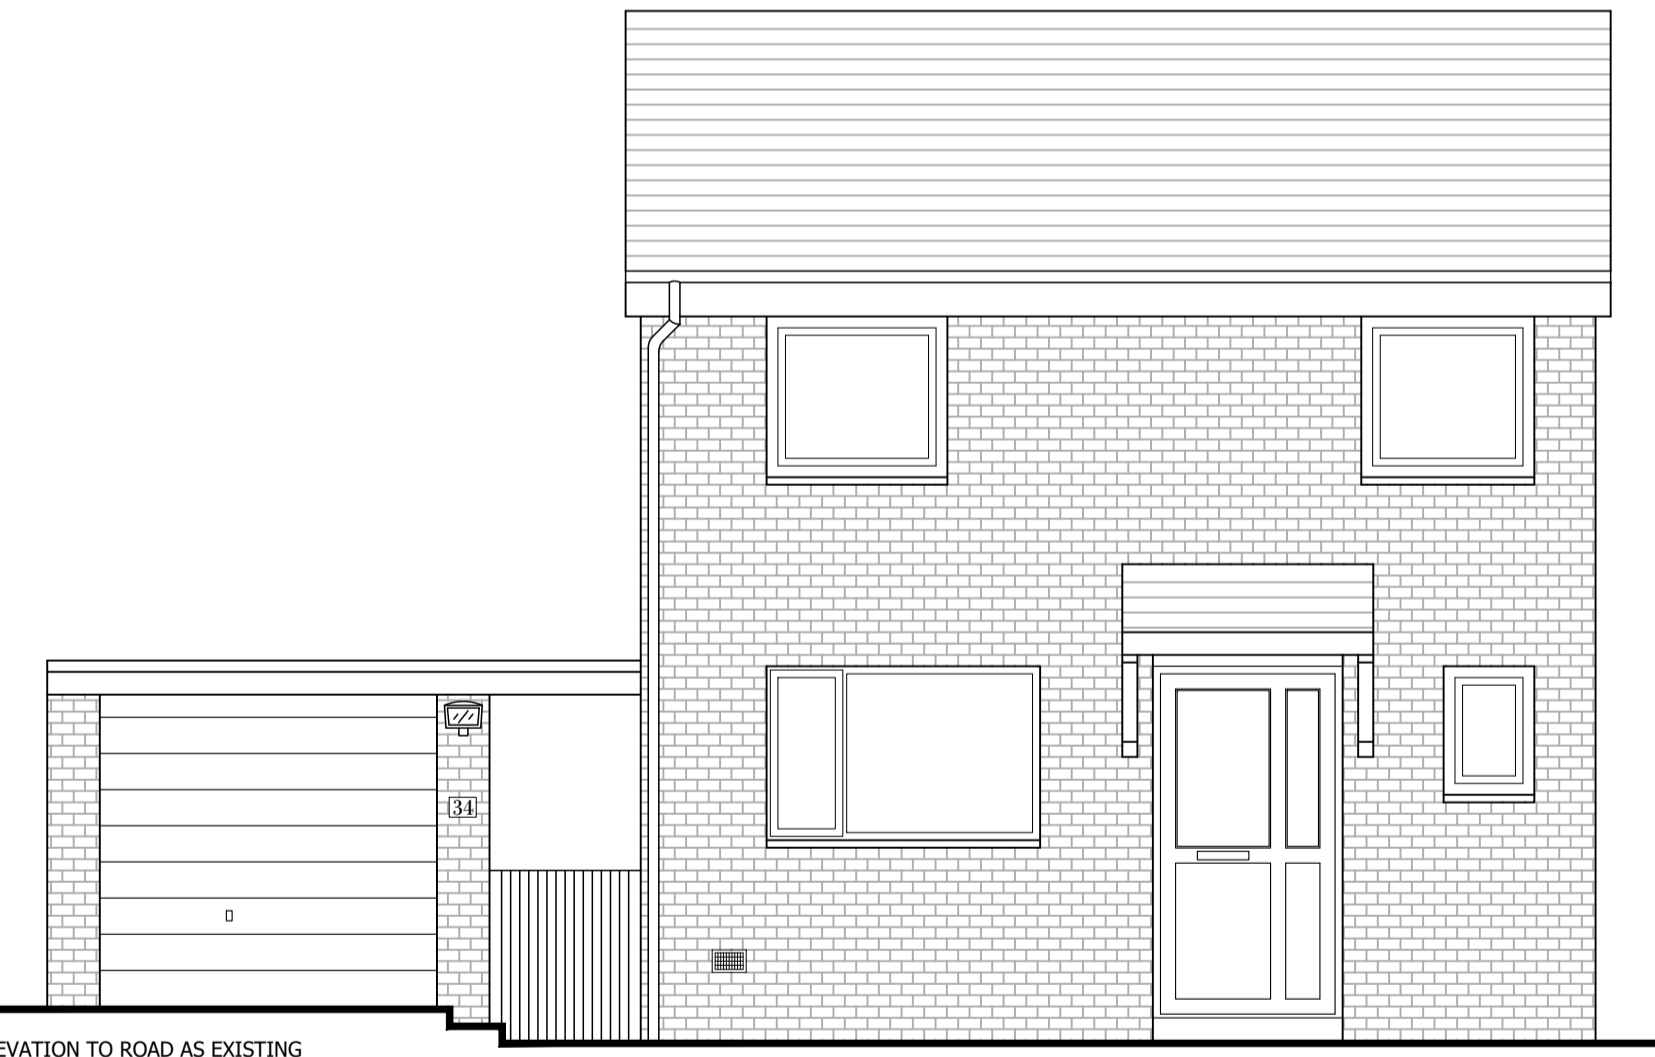

ELEVATION TO ROAD AS EXISTING

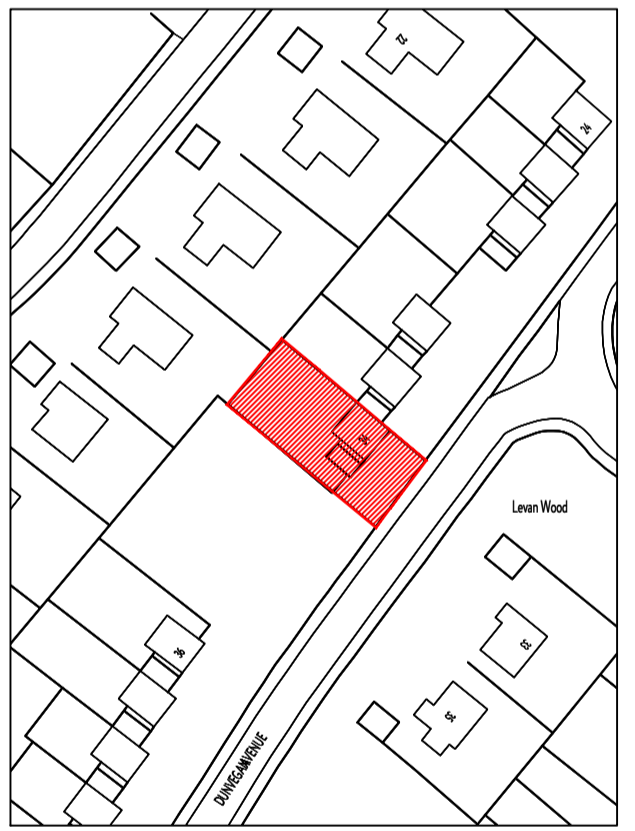

OS REPRODUCED UNDER LICENSE NUMBER - 100054476
SCALE 1:1250

 

Client
Alison Munro

Project Title
Proposed Extension & Alterations to House at
34 Dunvegan Avenue
Gourrock

Drawing Title
Existing Plans and Elevations

Scale	Size	Date
1:50	A1	06-10-23

Job No.	Drawing No.	Revision
22-076	PL-101	-