




1:100 FRONT ELEVATION
(NORTH-EAST)

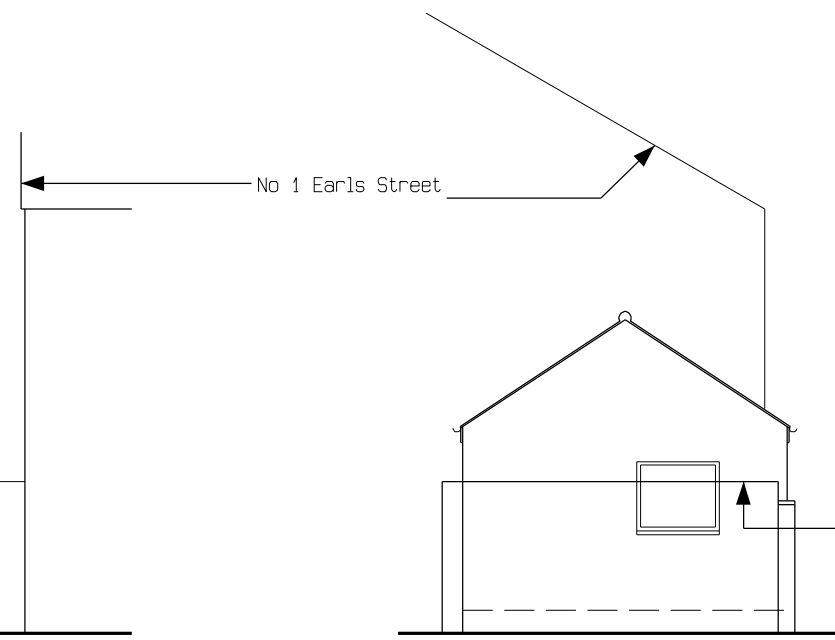


1:100 SIDE ELEVATION
(NORTH-WEST)

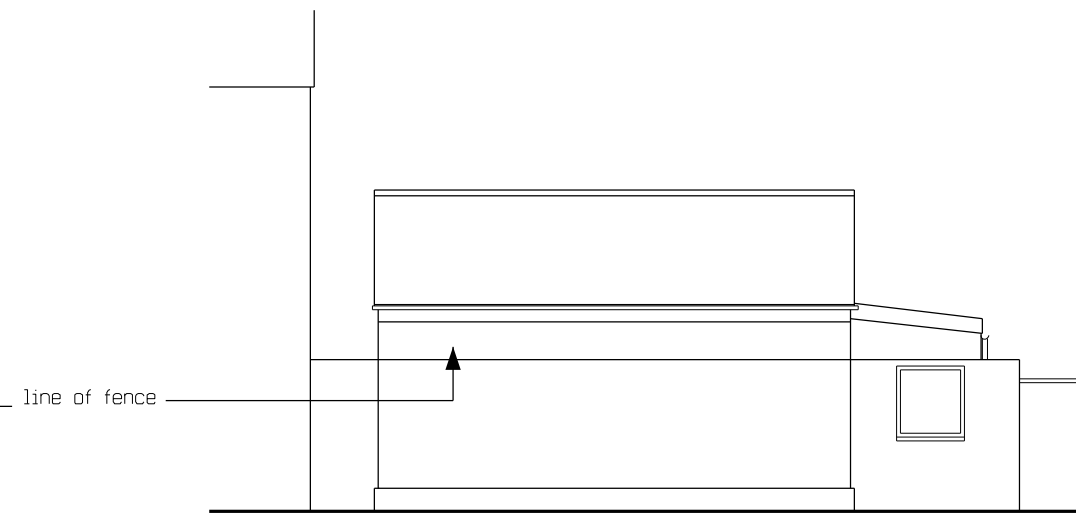


1:100 REAR ELEVATION
(SOUTH-WEST)

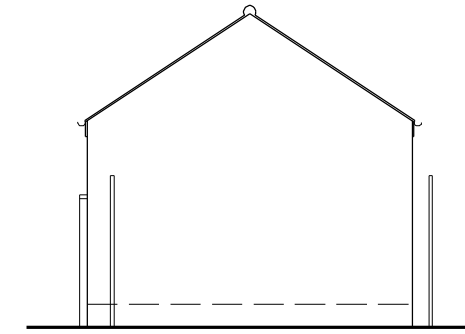



1:100 SIDE ELEVATION

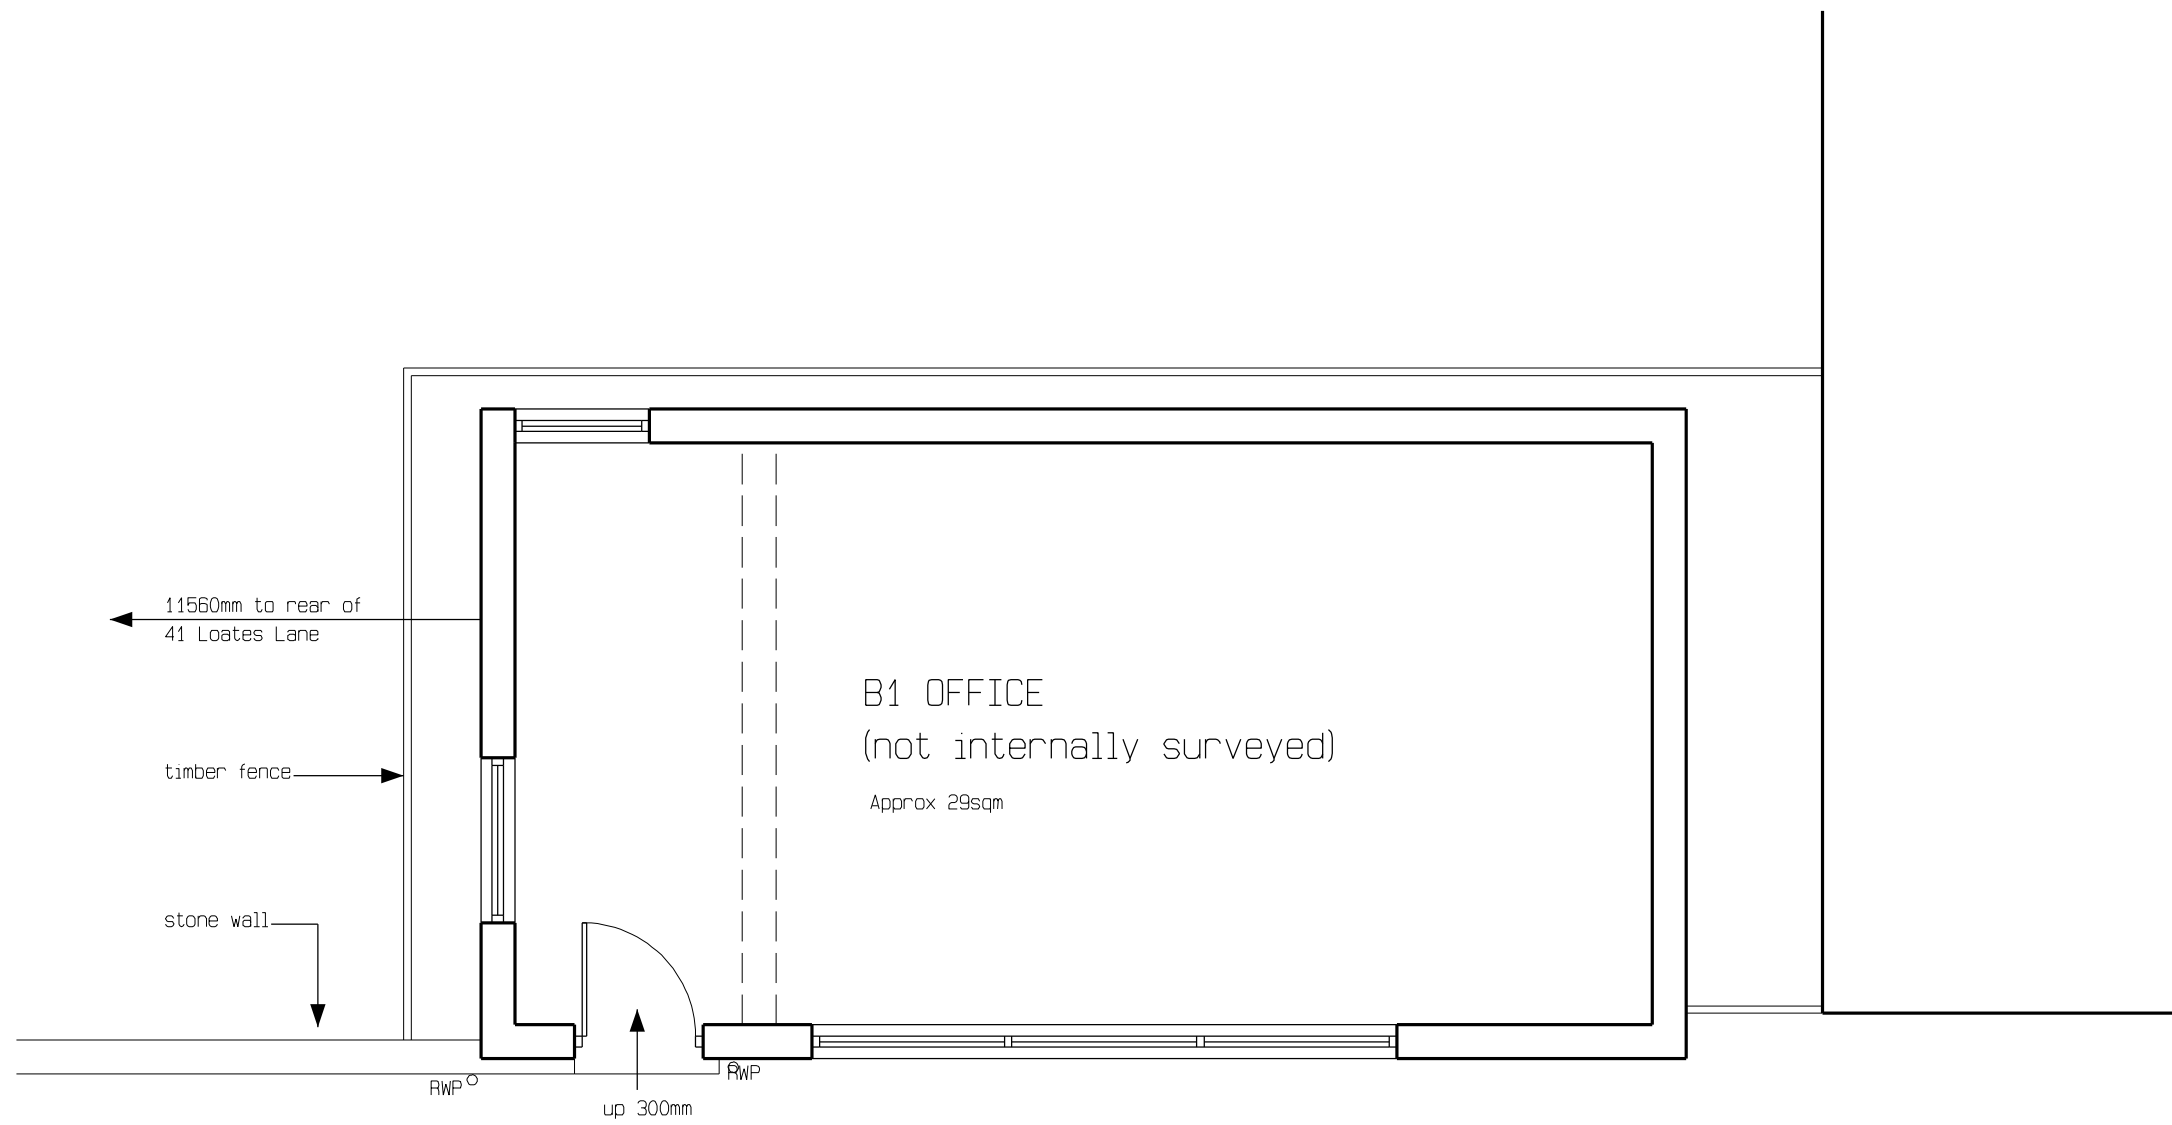

1:50 GROUND FLOOR PLAN

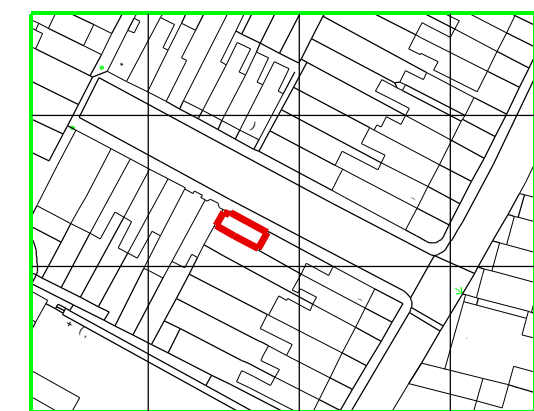


1:1250 LOCATION PLAN

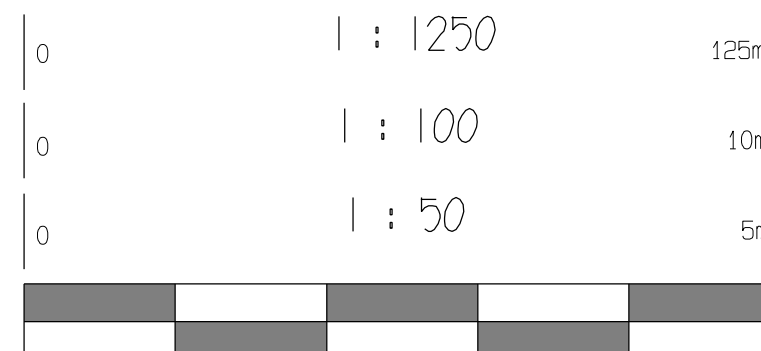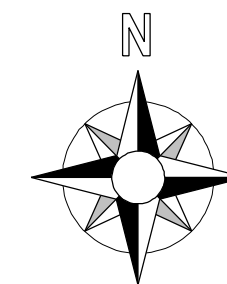

At 1:1 this bar should be 10cm long

rev	date	description
a	15/07/23	concrete step

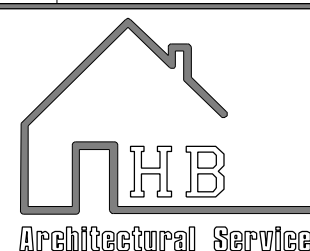 30 Stainburn Drive, Moortown, Leeds, LS17 6NX Tel: 07792305719 Email: hannah@hbarchitectural.co.uk Website: www.hbarchitectural.co.uk	Drawing Title: AS EXISTING	Project Title: CONCRETE STEP 1A EARL STREET WATFORD
	Drawing No. : 2625-01	
Created On : 16/12/21		Page size: A2
Scale : as noted		