




1:100 FRONT ELEVATION
(NORTH-EAST)

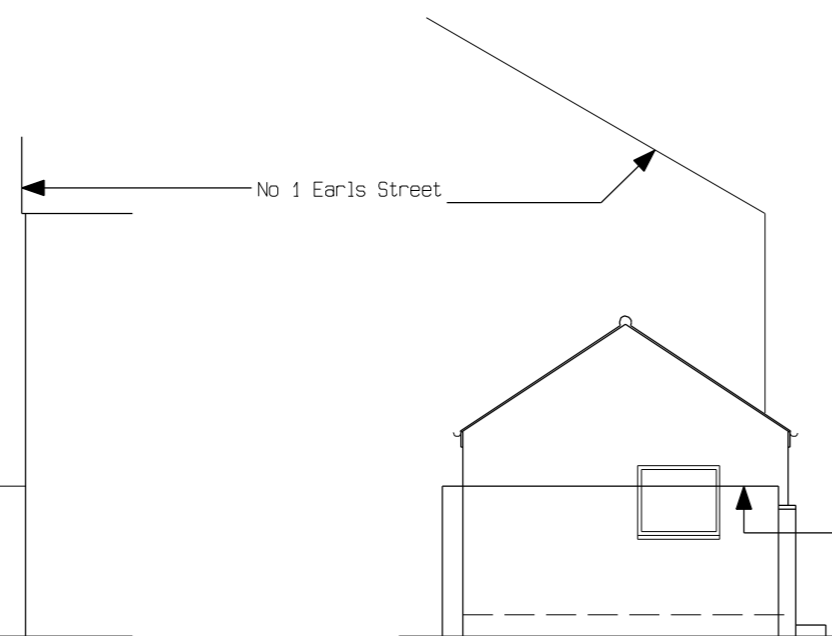


1:100 SIDE ELEVATION
(NORTH-WEST)

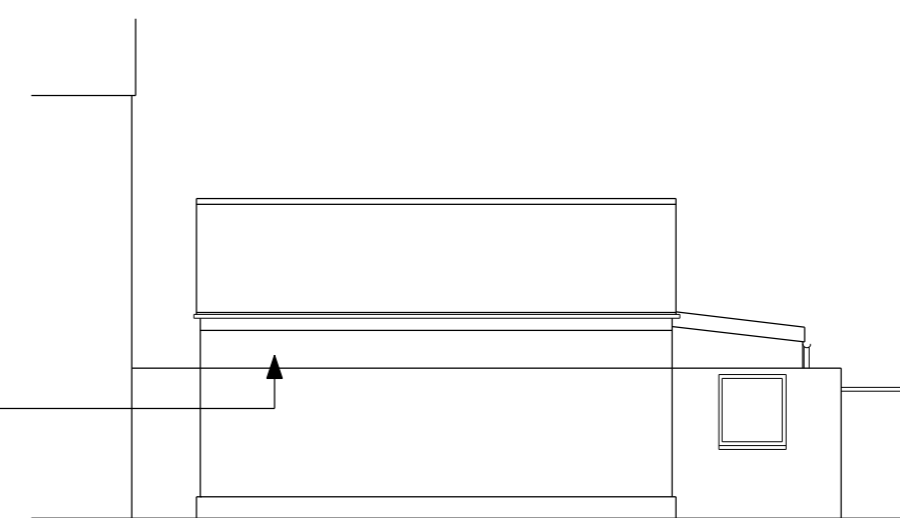


1:100 REAR ELEVATION
(SOUTH-WEST)

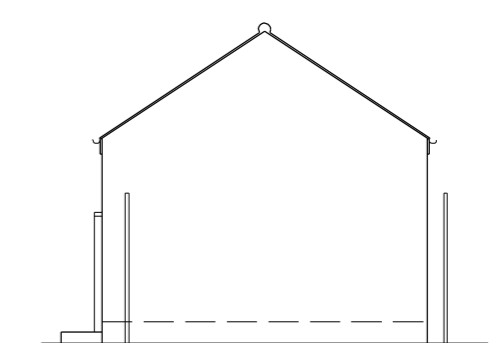



1:100 SIDE ELEVATION

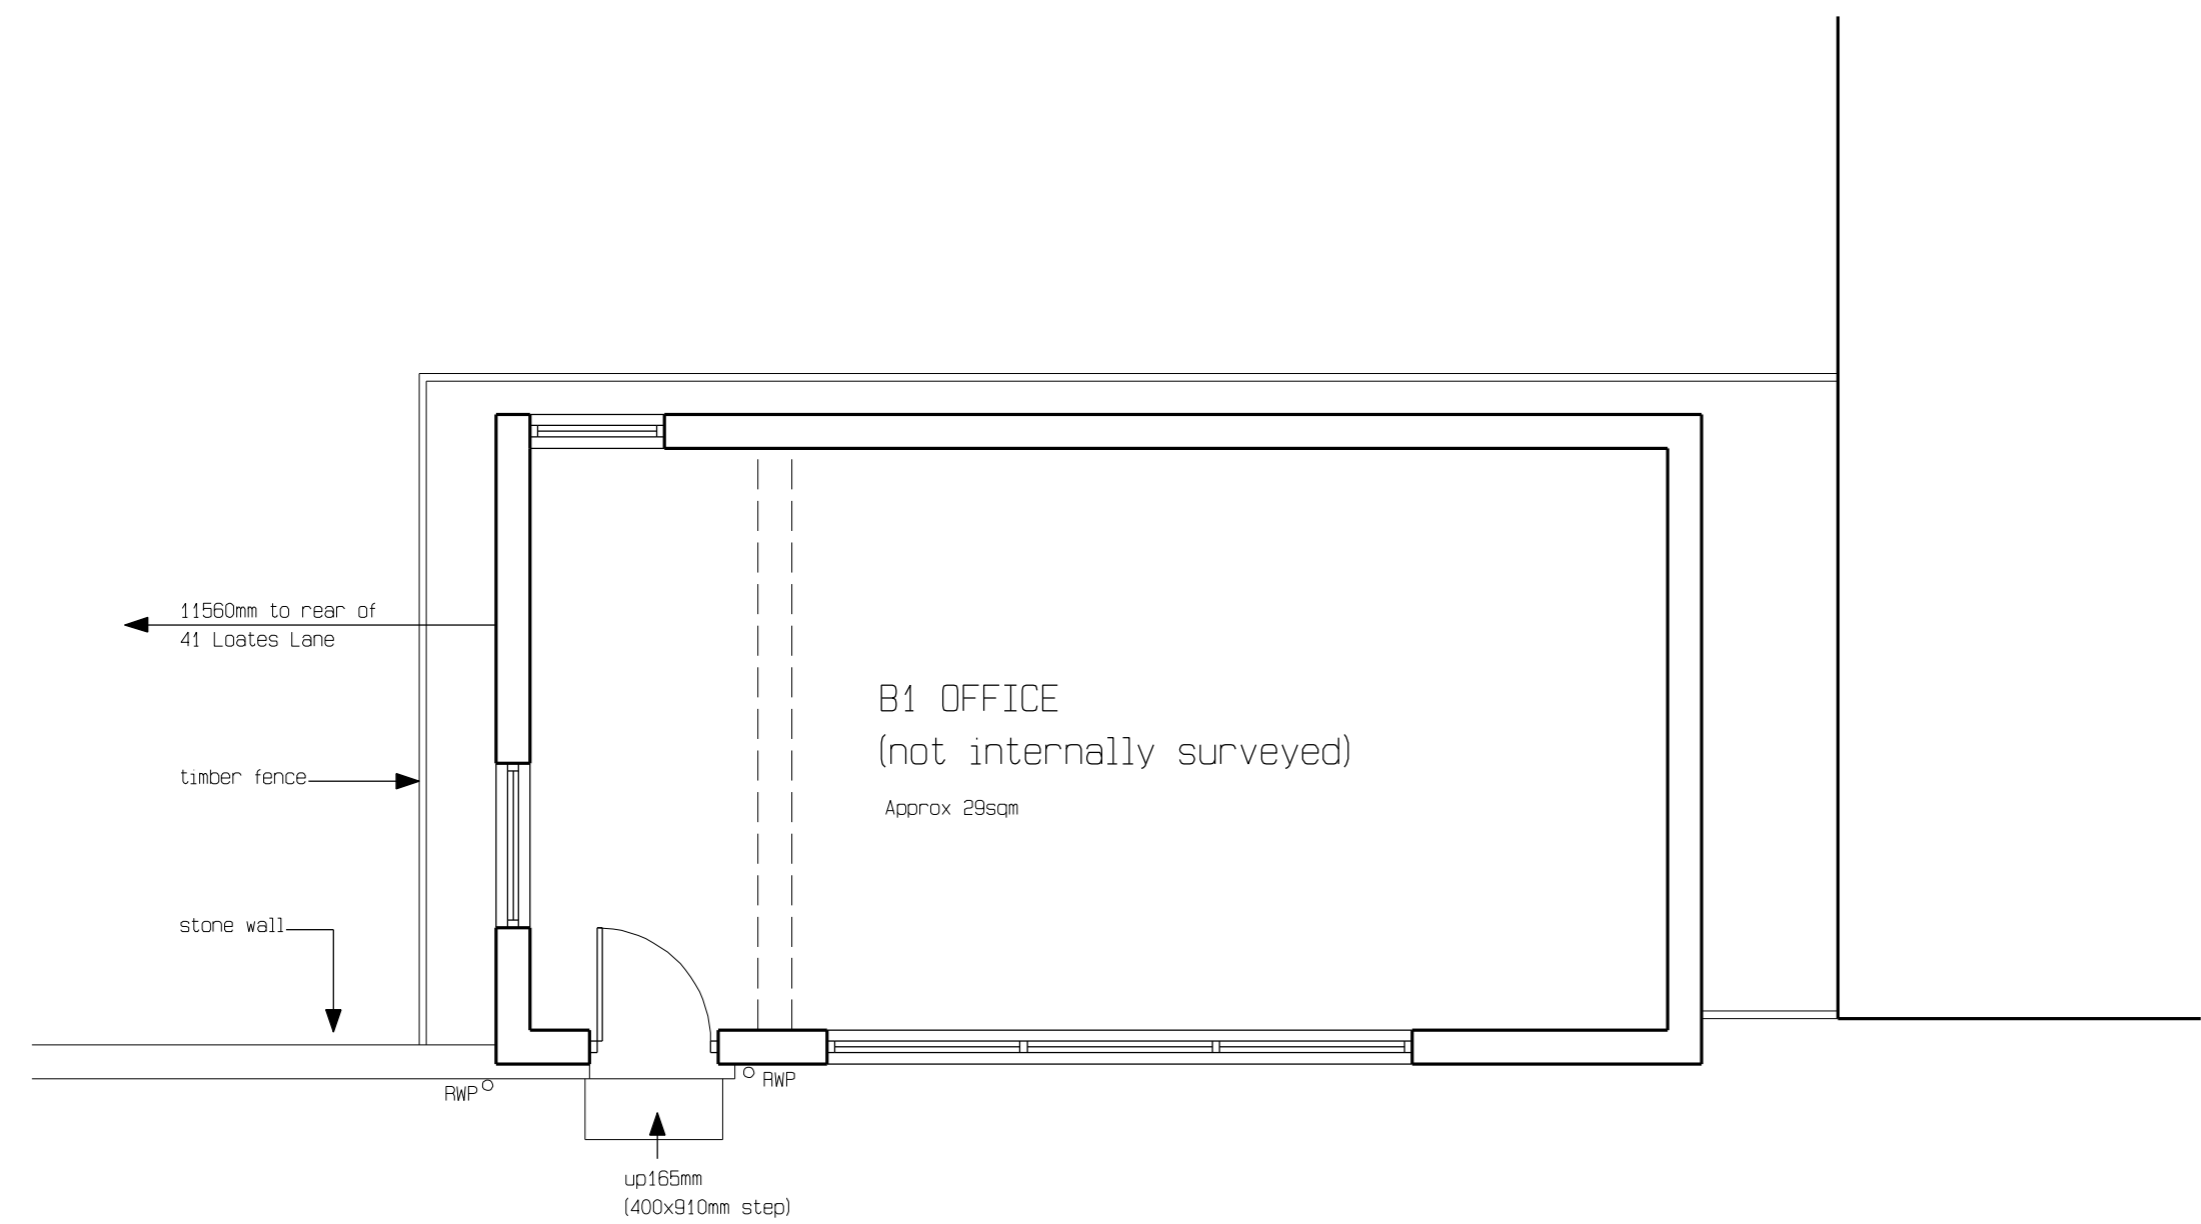


1:50 GROUND FLOOR PLAN

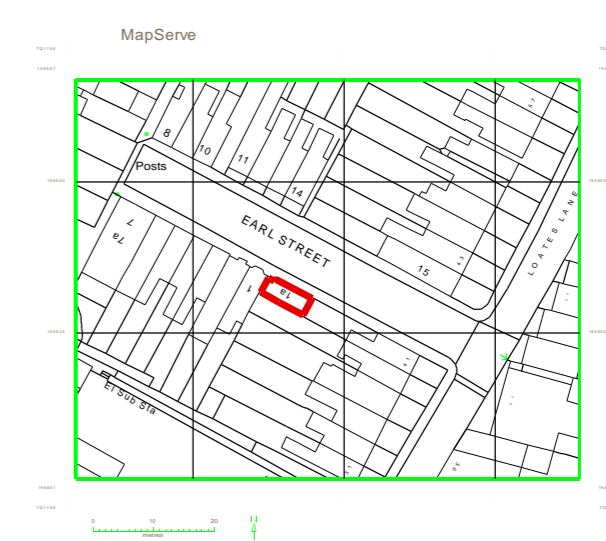

1:1250 LOCATION PLAN

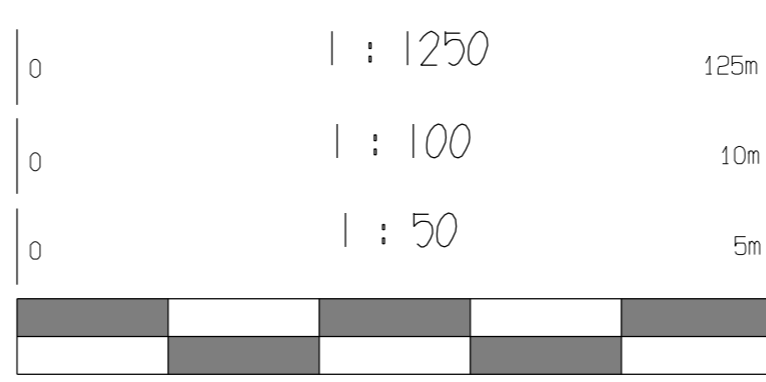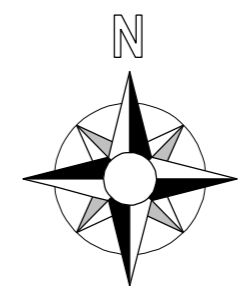

rev	date	description
a	21/06/23	concrete step added

 30 Stainburn Drive, Moortown, Leeds, LS17 6NX Tel: 07792305719 Email: hannah@hbarchitectural.co.uk Website: www.hbarchitectural.co.uk	Drawing Title: PROPOSED		
	Project Title: CONCRETE STEP 1A EARL STREET WATFORD		
Drawing No. : 2625-01	Revision : B	Created On : 21/06/23 Scale : as noted	Page size: A2