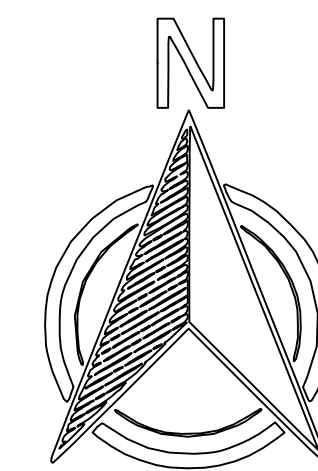


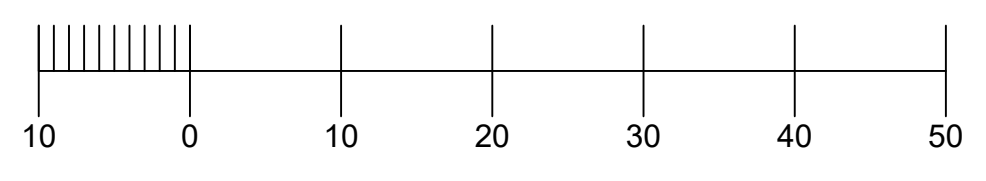
Rev	Date	Description


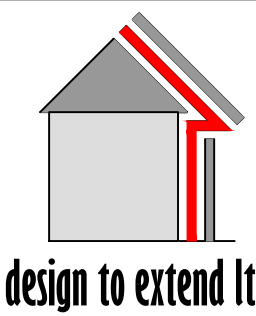


01856 898 022  
www.UKPlanningMaps.com

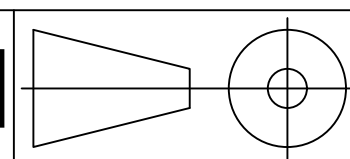


Produced on 15 September 2023 from the Ordnance Survey National Geographic Database and incorporating surveyed revision available at this date.  
This map shows the area bounded by 460623 349221, 460765 349221, 460765 349363, 460623 349363, 460623 349221  
Crown copyright and database rights 2023 OS 100054135. Supplied by copla ltd trading as UKPlanningMaps.com a licensed Ordnance Survey partner (OS 100054135).  
Data licence expires 15 September 2024. Unique plan reference: v2e/1001583/1349772



35 Kirkham Drive Toton Beeston, Nottingham. NG9 6HG  
Tel: 0115 9720969  
email: info@stormdesign.uk

<b>Client</b>	<b>Mr &amp; Mrs Lewis</b>	
<b>Job number &amp; title</b>	<b>16 Rowan Close Calverton Nottingham NG14 6QH</b>	
<b>Date</b>	<b>15/09/23</b>	<b>Scale 1:50 1:100</b>
<b>Drawn</b>	<b>PJS</b>	<b>Checked IS</b>
<b>Drawing number</b>	<b>23/822/03</b>	
<b>Drawing title</b>	<b>Proposed Site Plan</b>	
This drawing is copyright and may not be altered, traced, photographed, electronically copied or used for any purpose other than for which it is issued, without the permission of Storm Design.		
<b>A1</b>		<b>IF IN DOUBT ASK</b>