


Rev	Date	Description




Existing front elevation

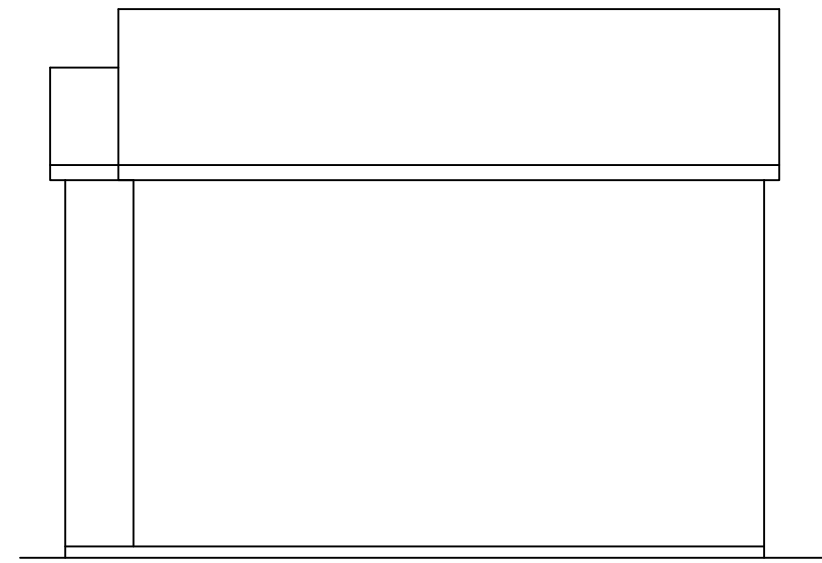


Existing side elevation




Existing rear elevation

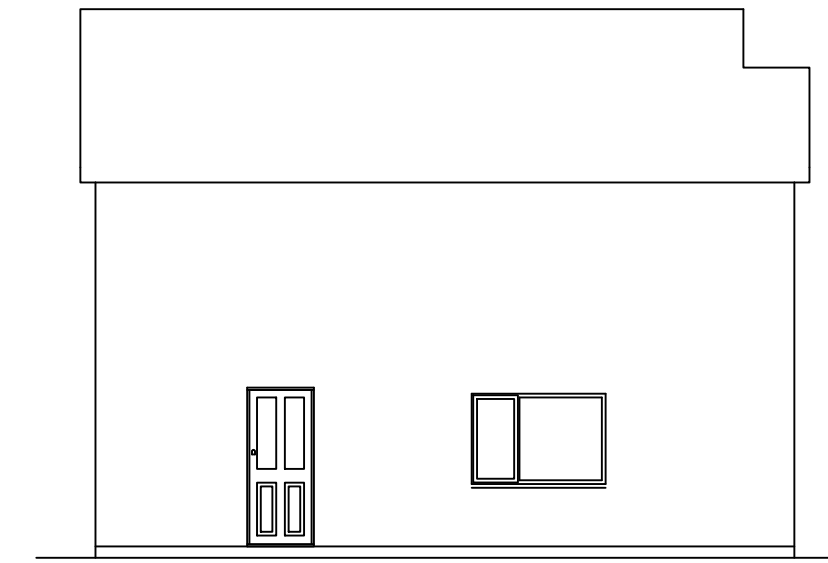

Existing side elevation

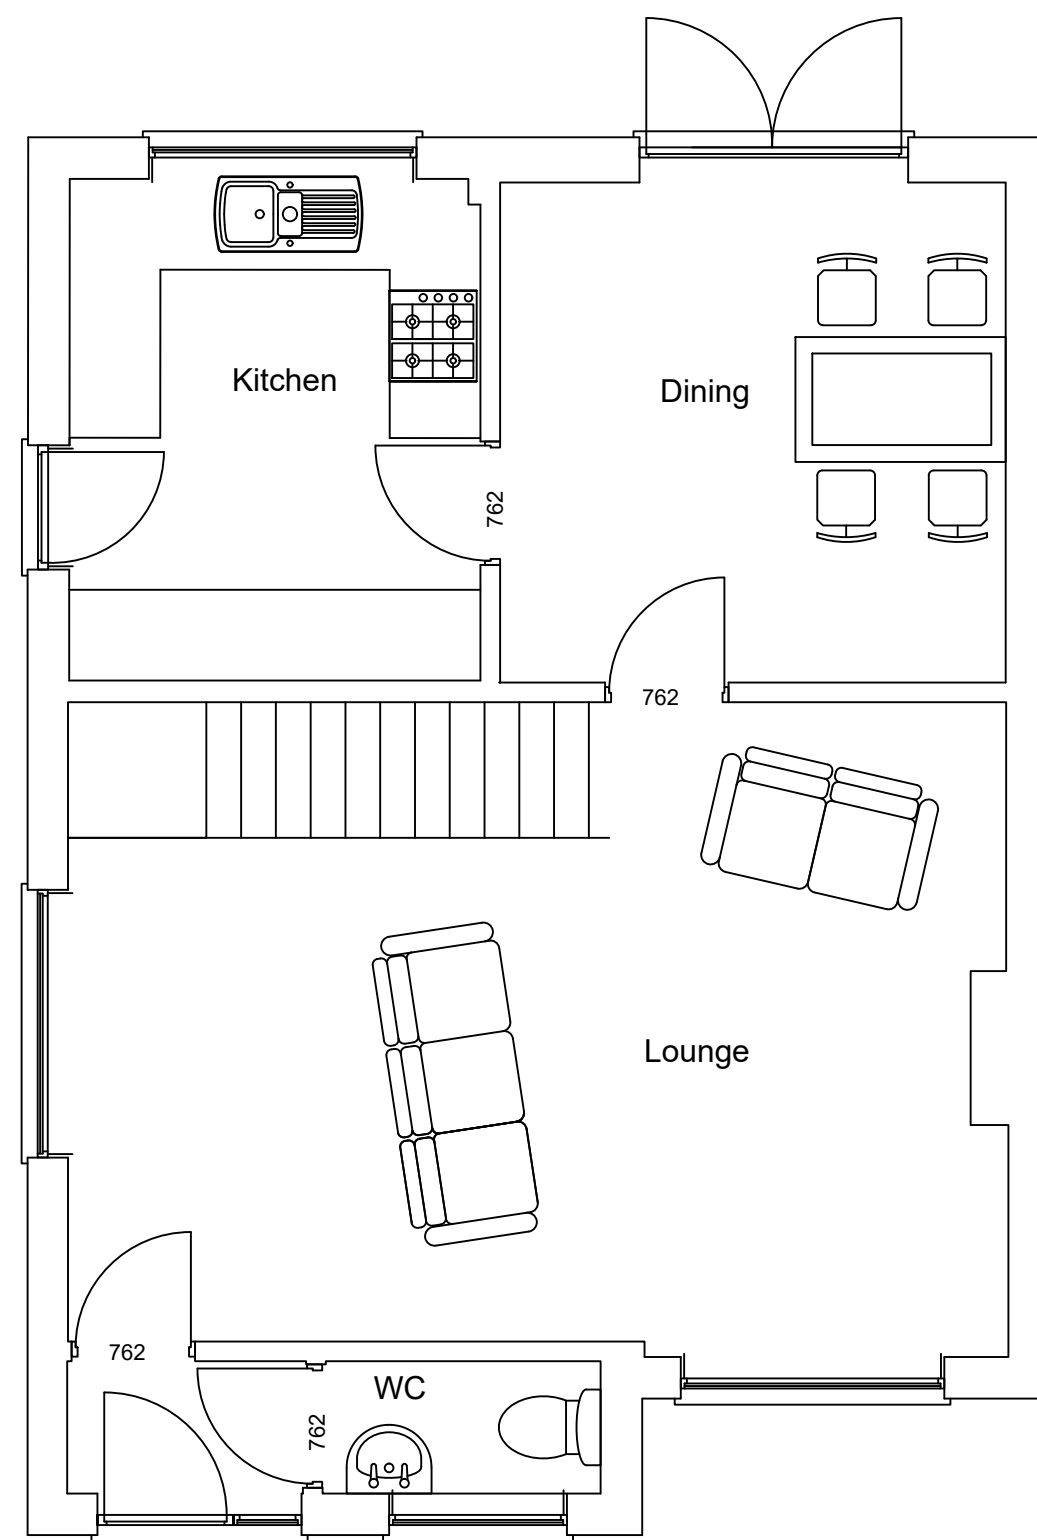

Existing ground floor

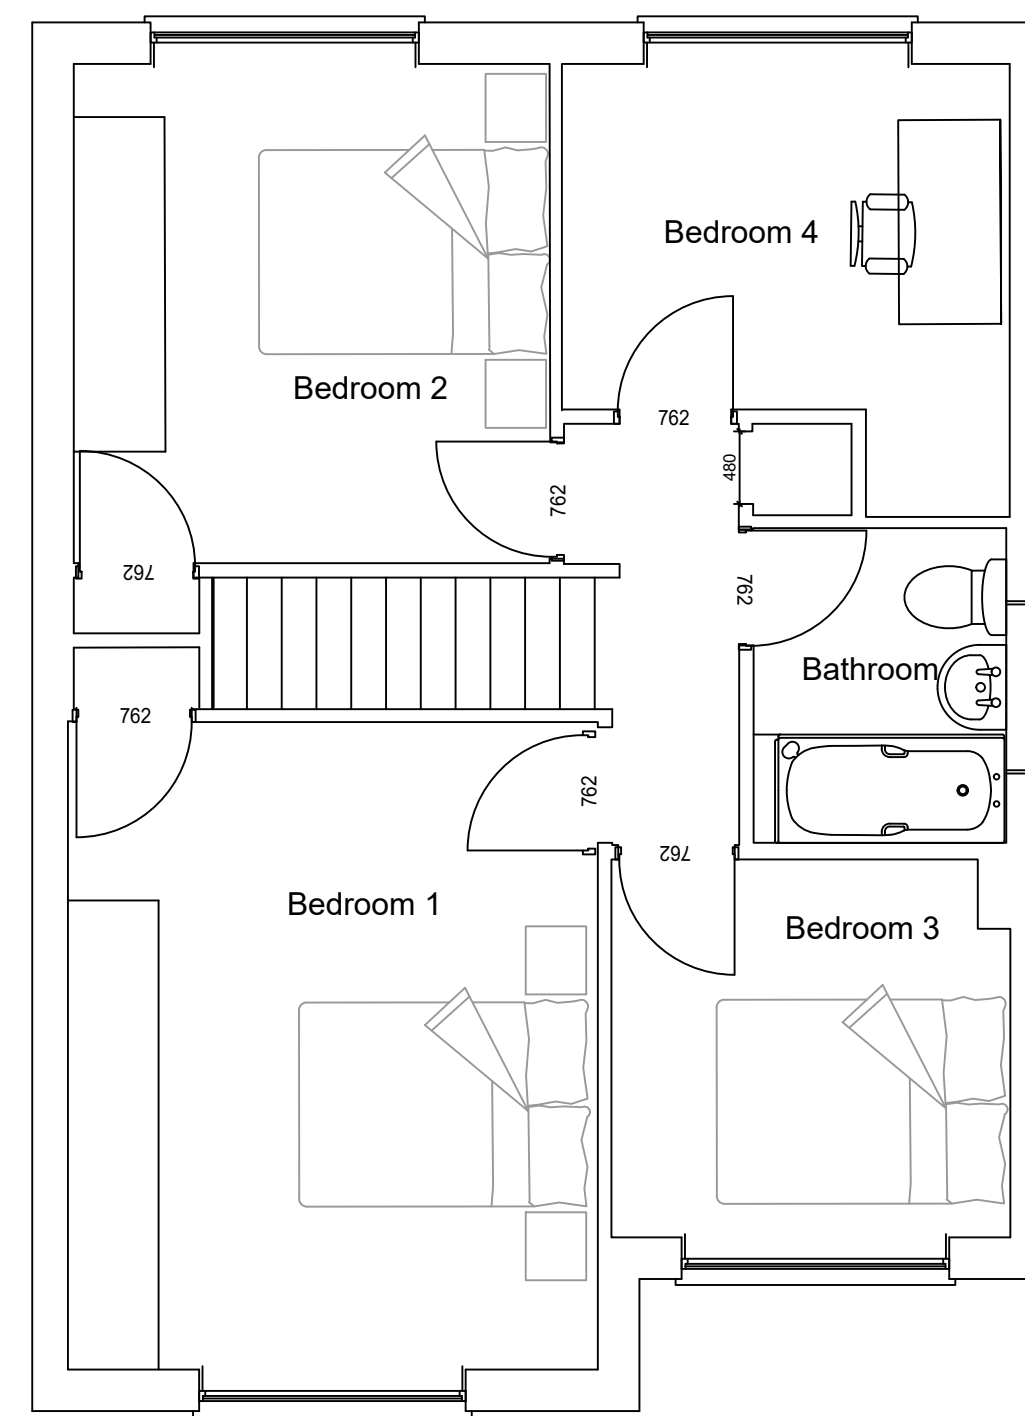

Existing first floor

**Storm Design**   
 35 Kirkham Drive Toton Beeston, Nottingham. NG9 6HG  
 Tel: 0115 9720969  
 email: info@stormdesign.uk

**Client**  
**Mr & Mrs Lewis**

**Job number & title**  
**16 Rowan Close**  
**Calverton**  
**Nottingham**  
**NG14 6QH**

**Date** 14/09/23 **Scale** 1:50 1:100

**Drawn** PJS **Checked** IS

**Drawing number** **23/834/01**

**Drawing title**  
**Existing floor plan layout & Elevations**

This drawing is copyright and may not be altered, traced, photographed, electronically copied or used for any purpose other than for which it is issued, without the permission of Storm Design.