



planning

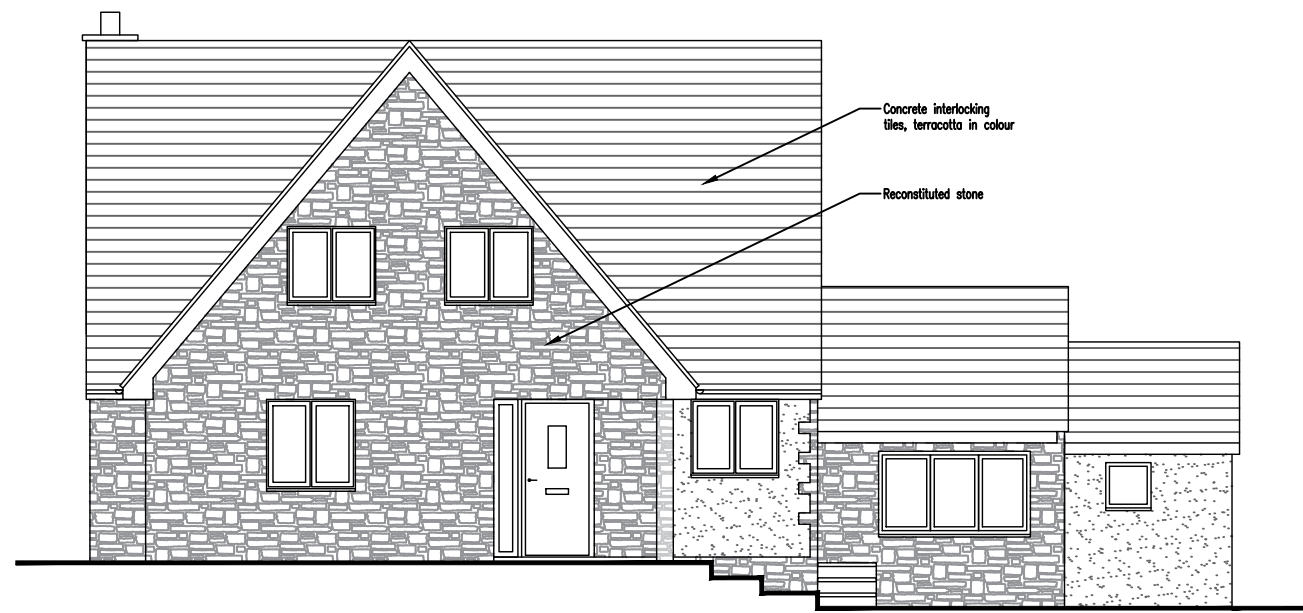

East elevation



South elevation

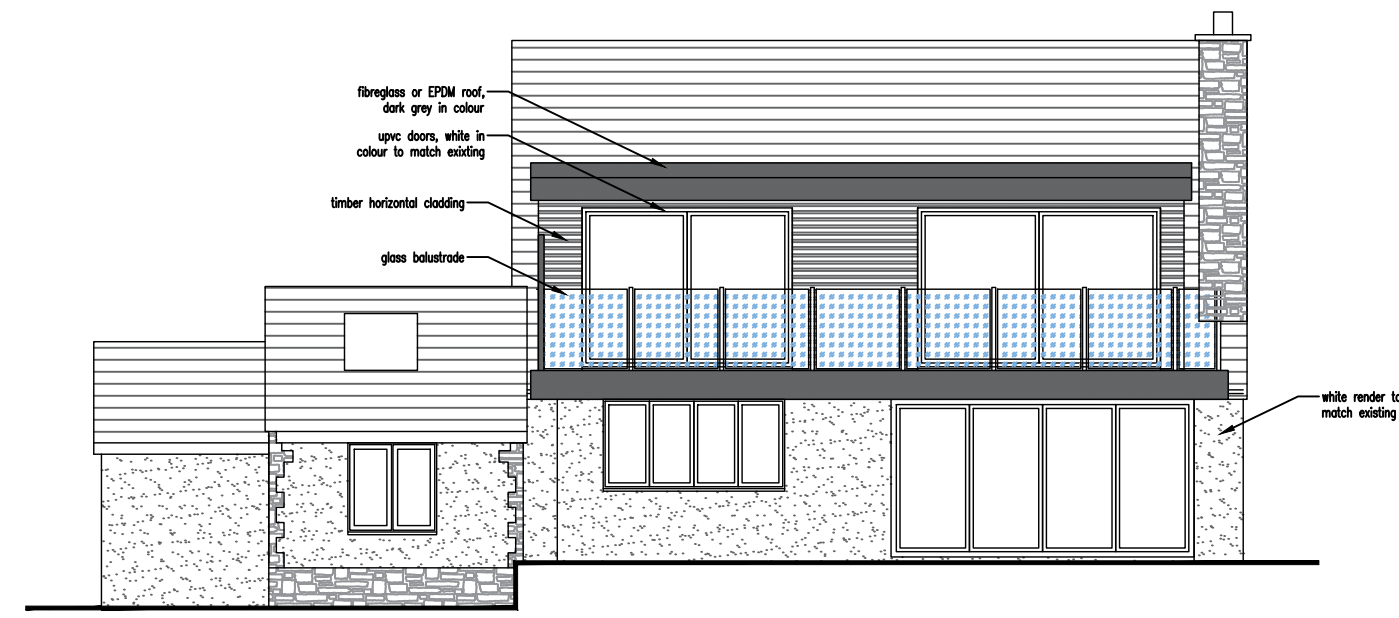

West elevation



North elevation

Note: This drawing is for planning permission only and is not to be used for the purposes of construction. Check dimensions on site.

Revision: - Date: -

Proposal: Roof extension

At: Orchard Cottage, Uplyme

For: Dr & Mrs Dean

Title: Proposed elevations

Scale: 1:100 @ A3
Date: 08/08/23
Drawing No: C2326.05

SEB COPE DESIGN
info@sebcope.co.uk
01297 647448