



planning

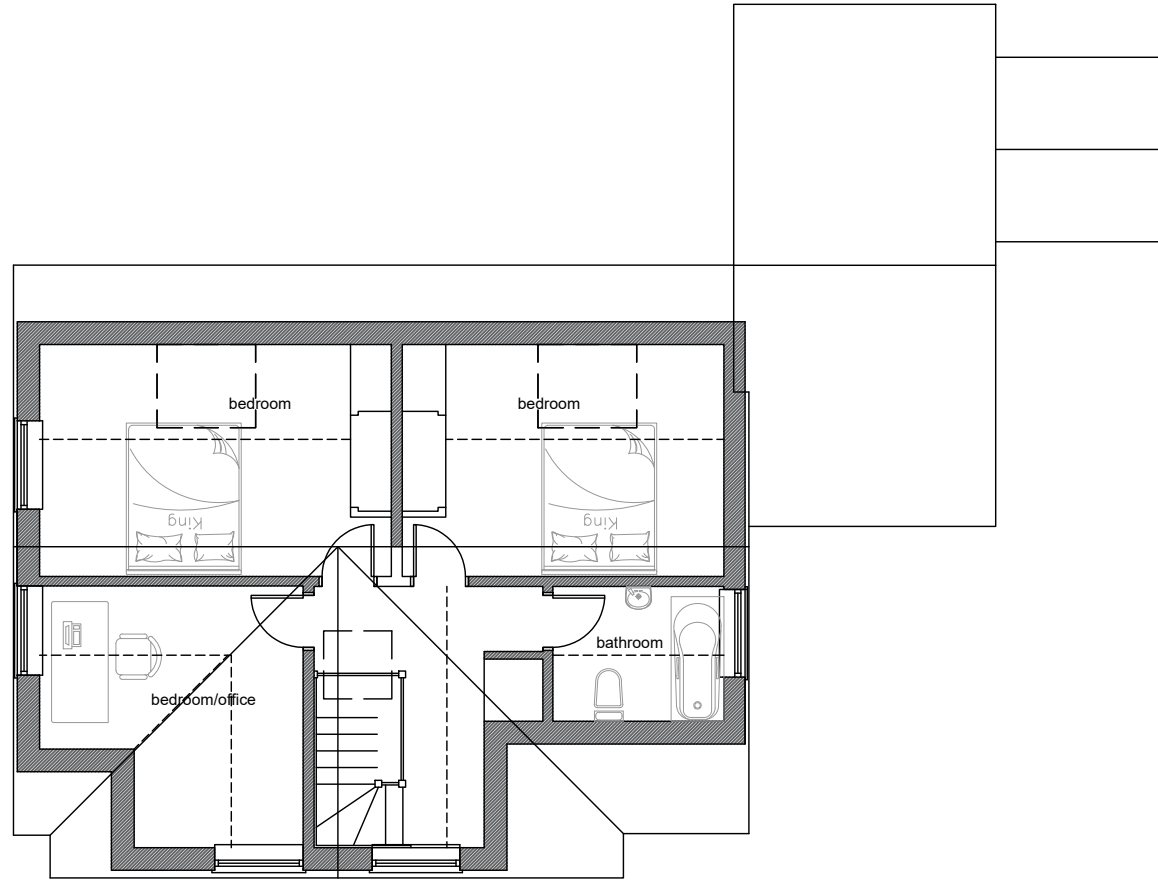

First Floor plan

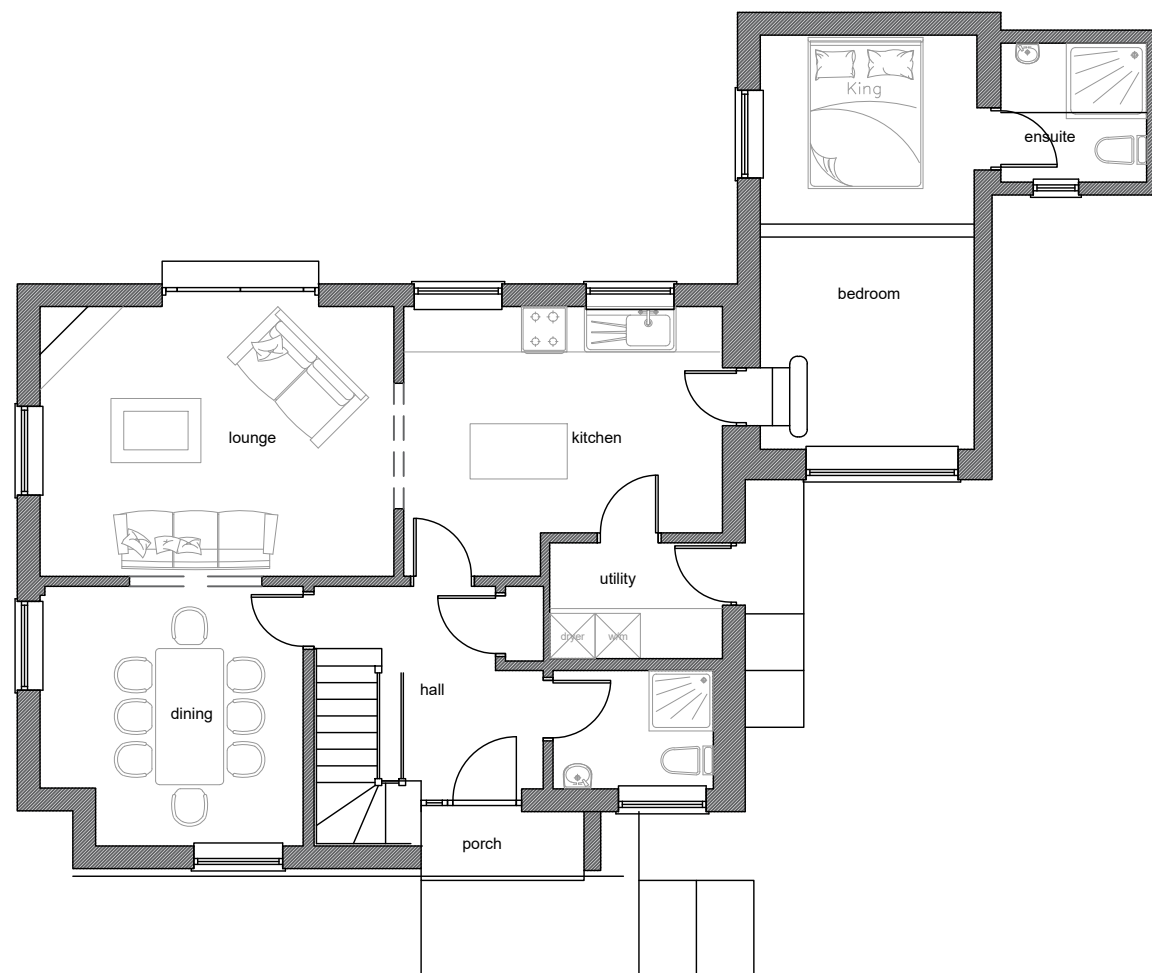

Ground floor plan

Note: This drawing is for planning permission only and is not to be used for the purposes of construction. Check dimensions on site.

Revision: Date:

Proposal:
Roof extension

At: Orchard Cottage,
Uplyme

For: Dr & Mrs Dean

Title:
Existing floor plan

Scale: 1:100 @ A3
Date: 07/08/23
Drawing No: C2326.02



SEB COPE DESIGN
info@sebcope.co.uk
01297 647448