



planning

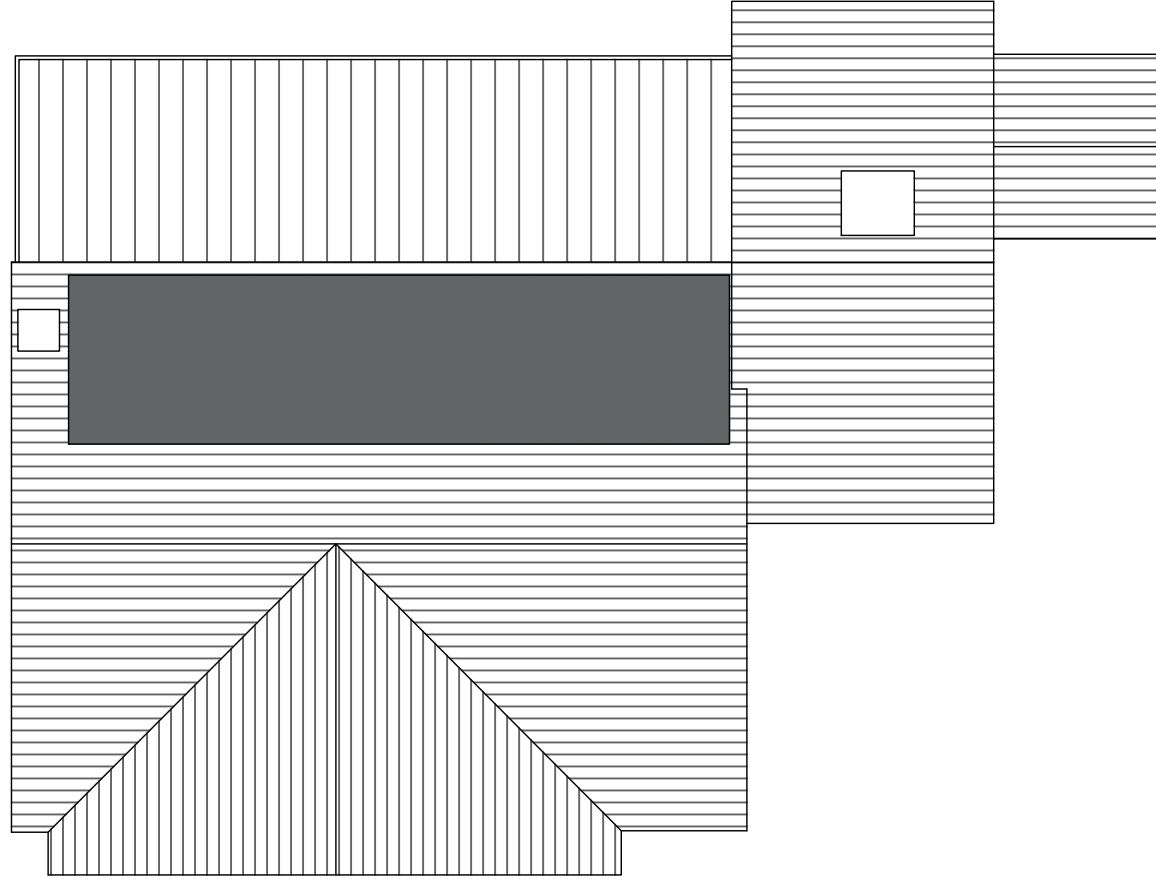

Proposed roof plan

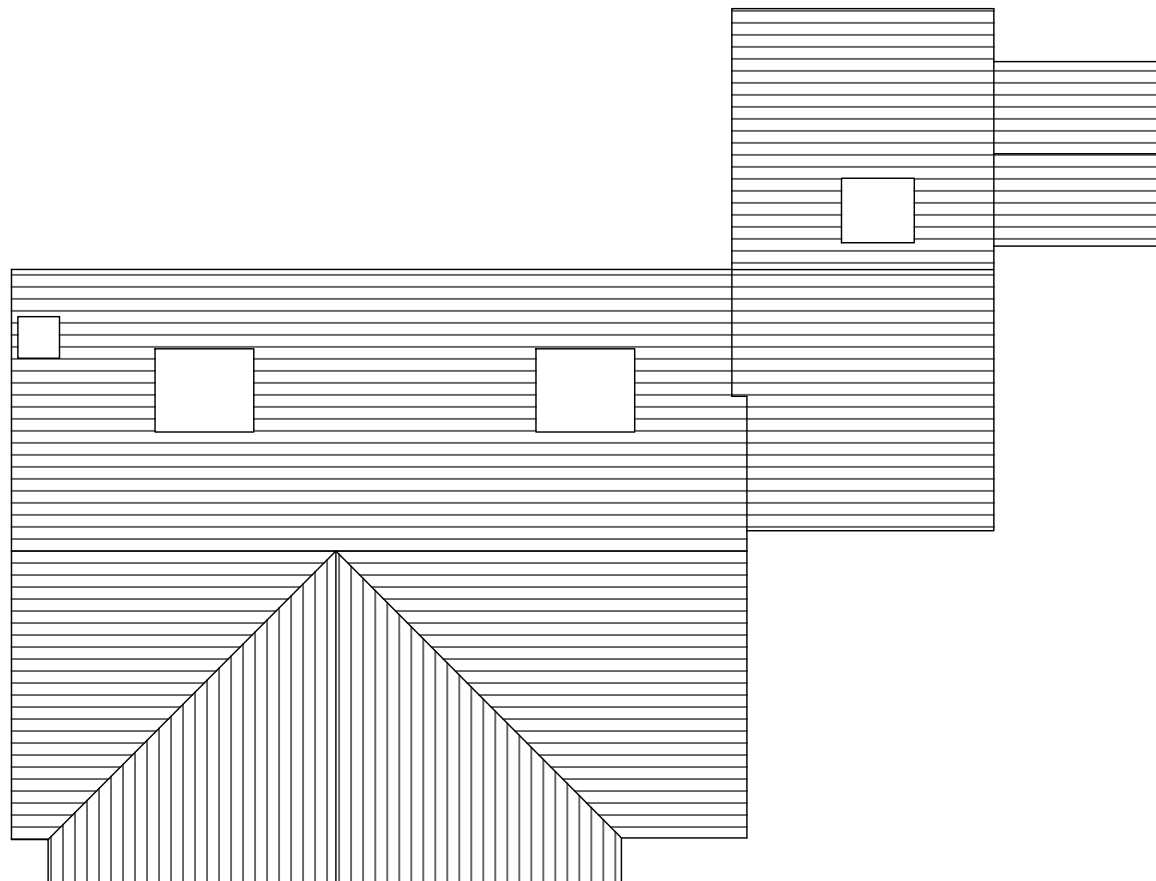

Existing roof plan

Note: This drawing is for planning permission only and is not to be used for the purposes of construction. Check dimensions on site.

Revision: Date:

Proposal:
Roof extension

At: Orchard Cottage,
Uplyme

For: Dr & Mrs Dean

Title:
Roof plans

Scale: 1:100 @ A3
Date: 08/08/23
Drawing No: C2326.06



SEB COPE DESIGN
info@sebcope.co.uk
01297 647448