


CONTROL INFORMATION

STN	EASTINGS	NORTHINGS	LEVEL	TYPE
1.	335445.797	162393.409	6.414	Mag.nail
2.	335459.434	162351.054	6.395	"
3.	335503.136	162339.203	5.786	"
4.	335473.415	162404.642	6.422	"
5.	335412.243	162395.050	6.184	"
6.	335454.639	162376.519	6.355	"
7.	335558.729	162424.434	6.186	"

Survey related to OSnet by GPS at Station 1.

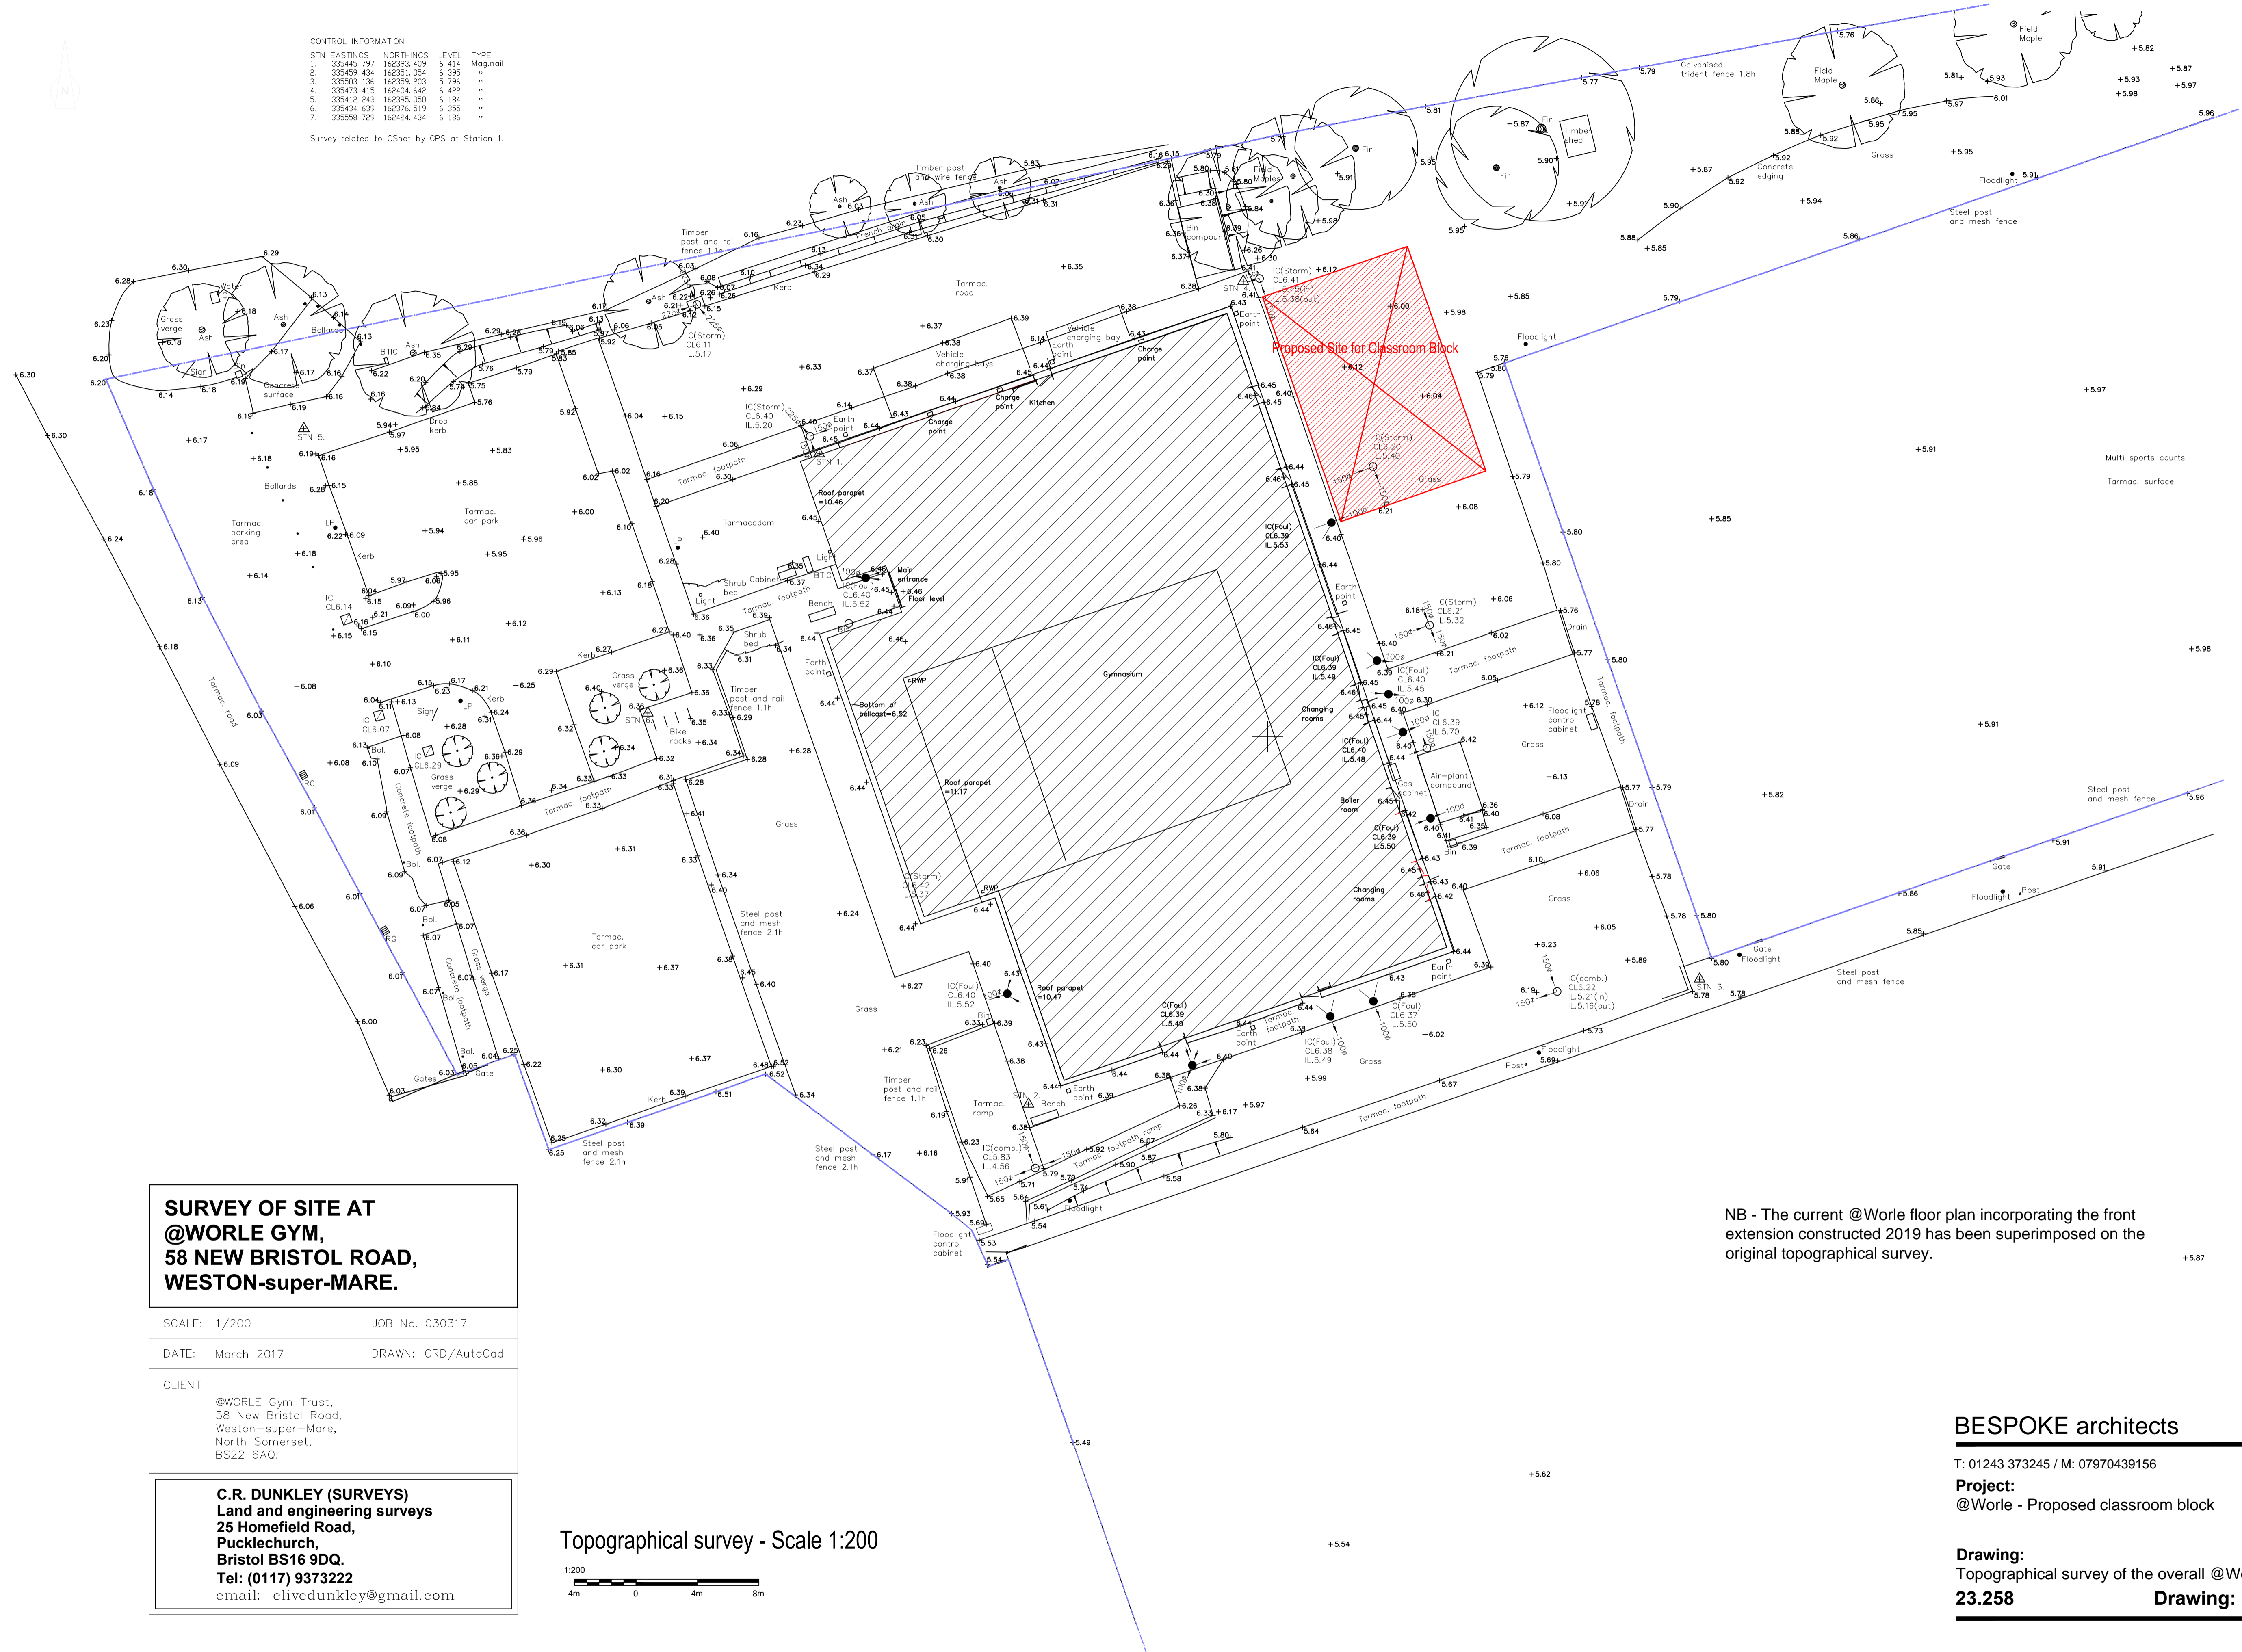

**SURVEY OF SITE AT
@WORLE GYM,
58 NEW BRISTOL ROAD,
WESTON-SUPER-MARE.**

SCALE: 1/200 JOB No. 030317

DATE: March 2017 DRAWN: CRD/AutoCad

CLIENT
@WORLE Gym Trust,
58 New Bristol Road,
Weston-super-Mare,
North Somerset,
BS22 6AQ.

C.R. DUNKLEY (SURVEYS)
Land and engineering surveys
25 Homefield Road,
Pucklechurch,
Bristol BS16 9DQ.
Tel: (0117) 9373222
email: clivedunkley@gmail.com

Topographical survey - Scale 1:200

NB - The current @Worle floor plan incorporating the front extension constructed 2019 has been superimposed on the original topographical survey.

+5.87

PLANNING

BESPOKE architects

T: 01243 373245 / M: 07970439156

Project:
@Worle - Proposed classroom block

Drawing:
Topographical survey of the overall @Worle site
23.258 **Drawing: PL01**