



Any dimensions shown should be checked on site and discrepancies reported to the Architect prior to construction. Designs are not coordinated with engineer projects. Do not scale for construction purposes.

Existing  
Proposed

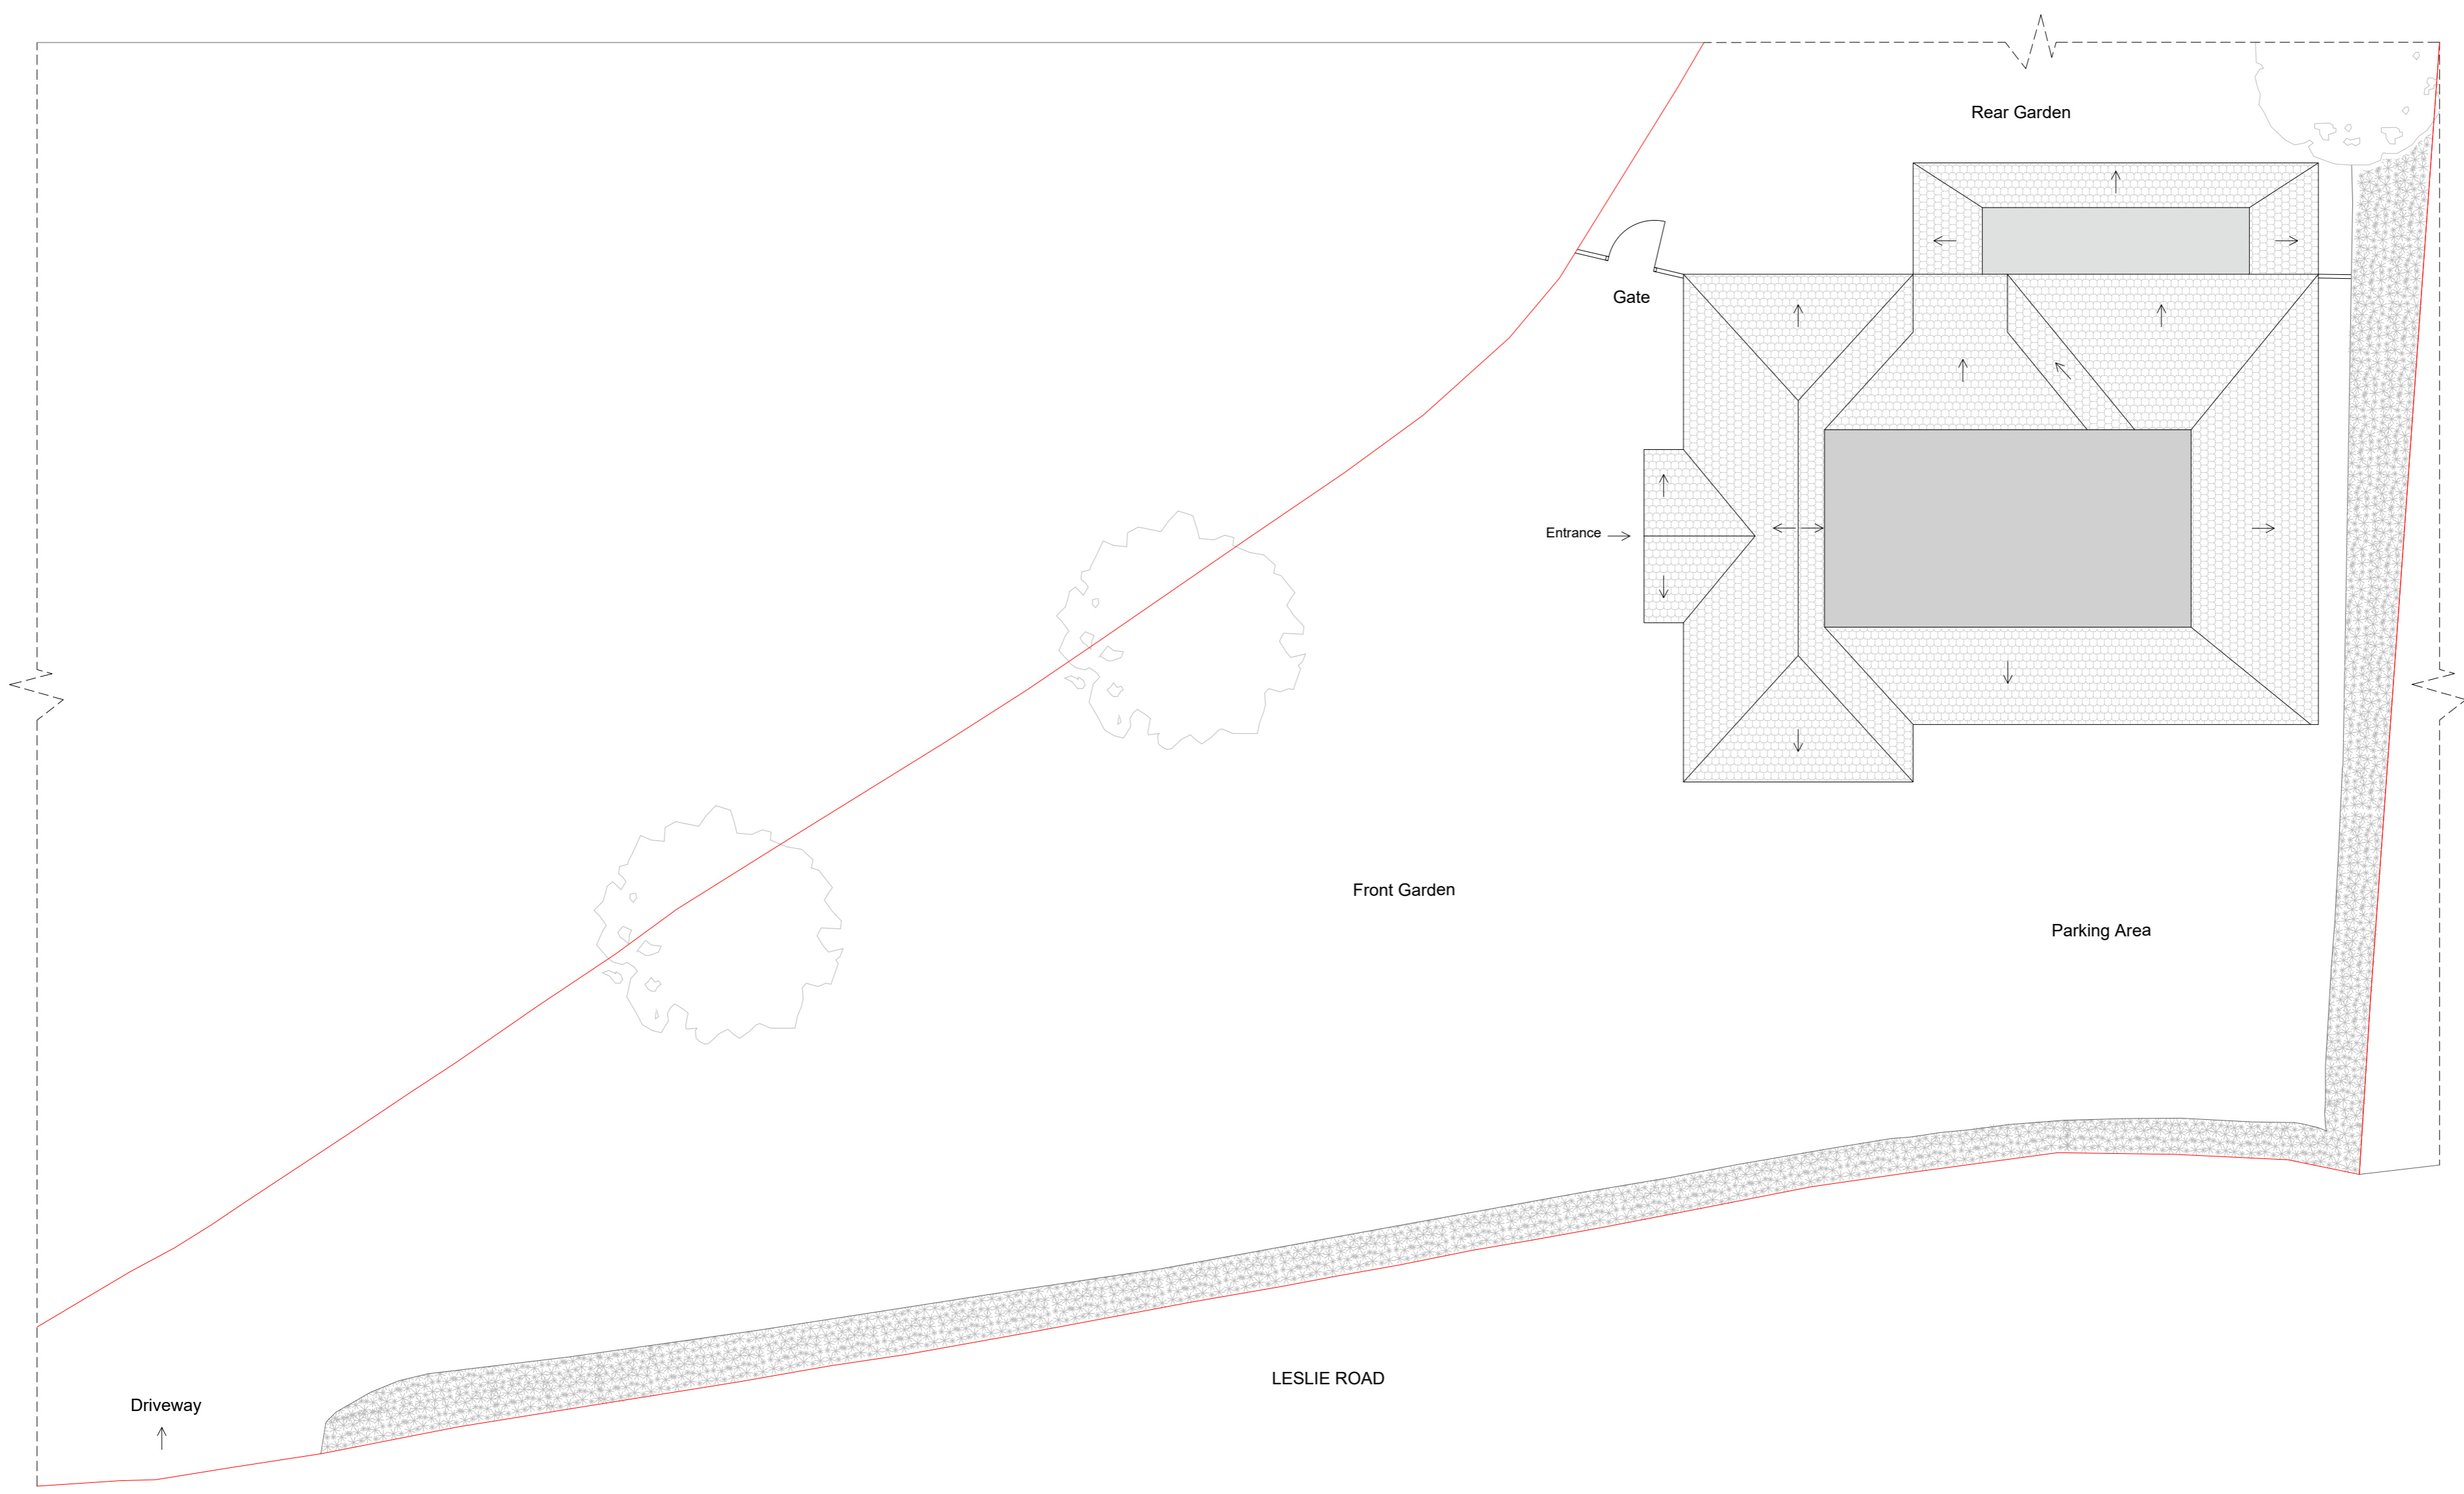

Existing Roof Plan

 

Drawing Name  
**Existing Roof Plan**

Project Address  
**1 Leslie Road GU24 8LB**

Scale	Date
1/100 at A2	22.09.2023

Designer	Revision
DG	V2

Drawing No.  
**1LeslieRoad\_ExistingRoofPlan\_V2**



Planning By Design Ltd  
www.planning-by-design.co.uk  
hello@planning-by-design.co.uk