



Any dimensions shown should be checked on site and discrepancies reported to the Architect prior to construction. Designs are not coordinated with engineer projects. Do not scale for construction purposes.

Existing  
Proposed

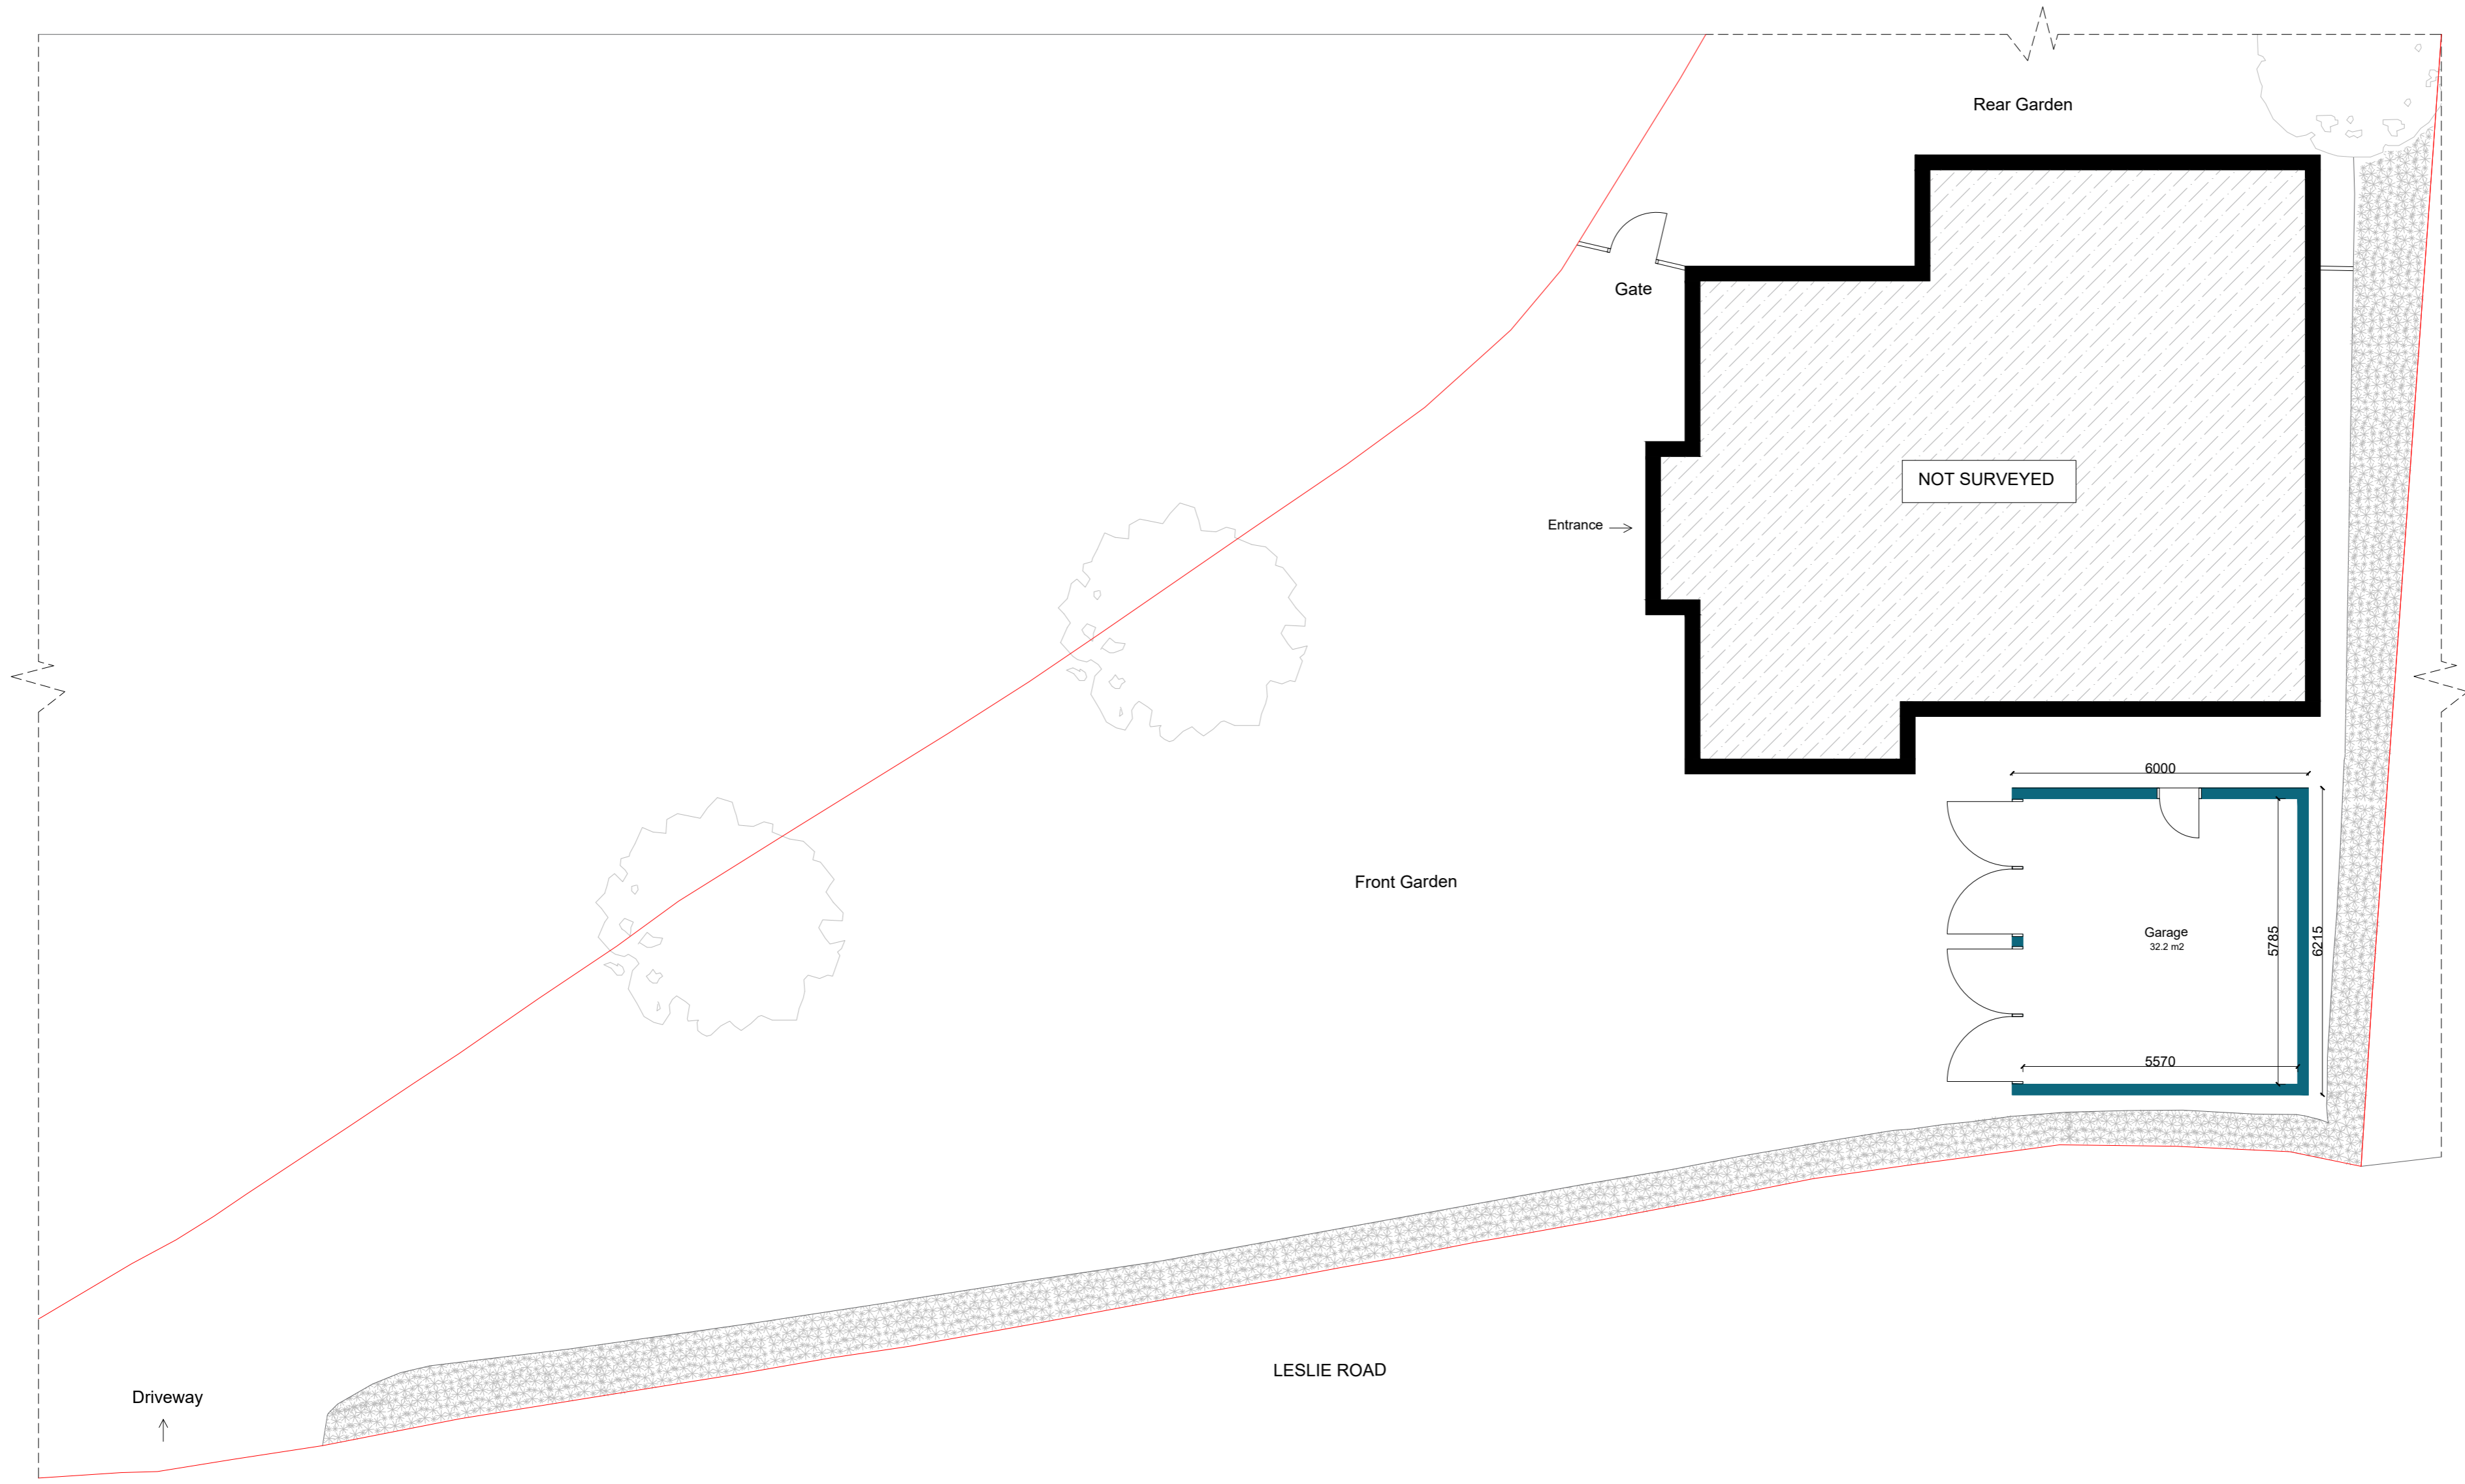

Proposed Ground Floor Plan

 

Drawing Name  
Proposed Ground Floor Plan

Project Address  
1 Leslie Road GU24 8LB

Scale 1/100 at A2 Date 22.09.2023

Designer DG V2

Drawing No.  
1LeslieRoad\_ProposedGroundFloorPlan\_V2



Planning By Design Ltd  
www.planning-by-design.co.uk  
hello@planning-by-design.co.uk