



Any dimensions shown should be checked on site and discrepancies reported to the Architect prior to construction. Designs are not coordinated with engineer projects. Do not scale for construction purposes.

Existing
Proposed

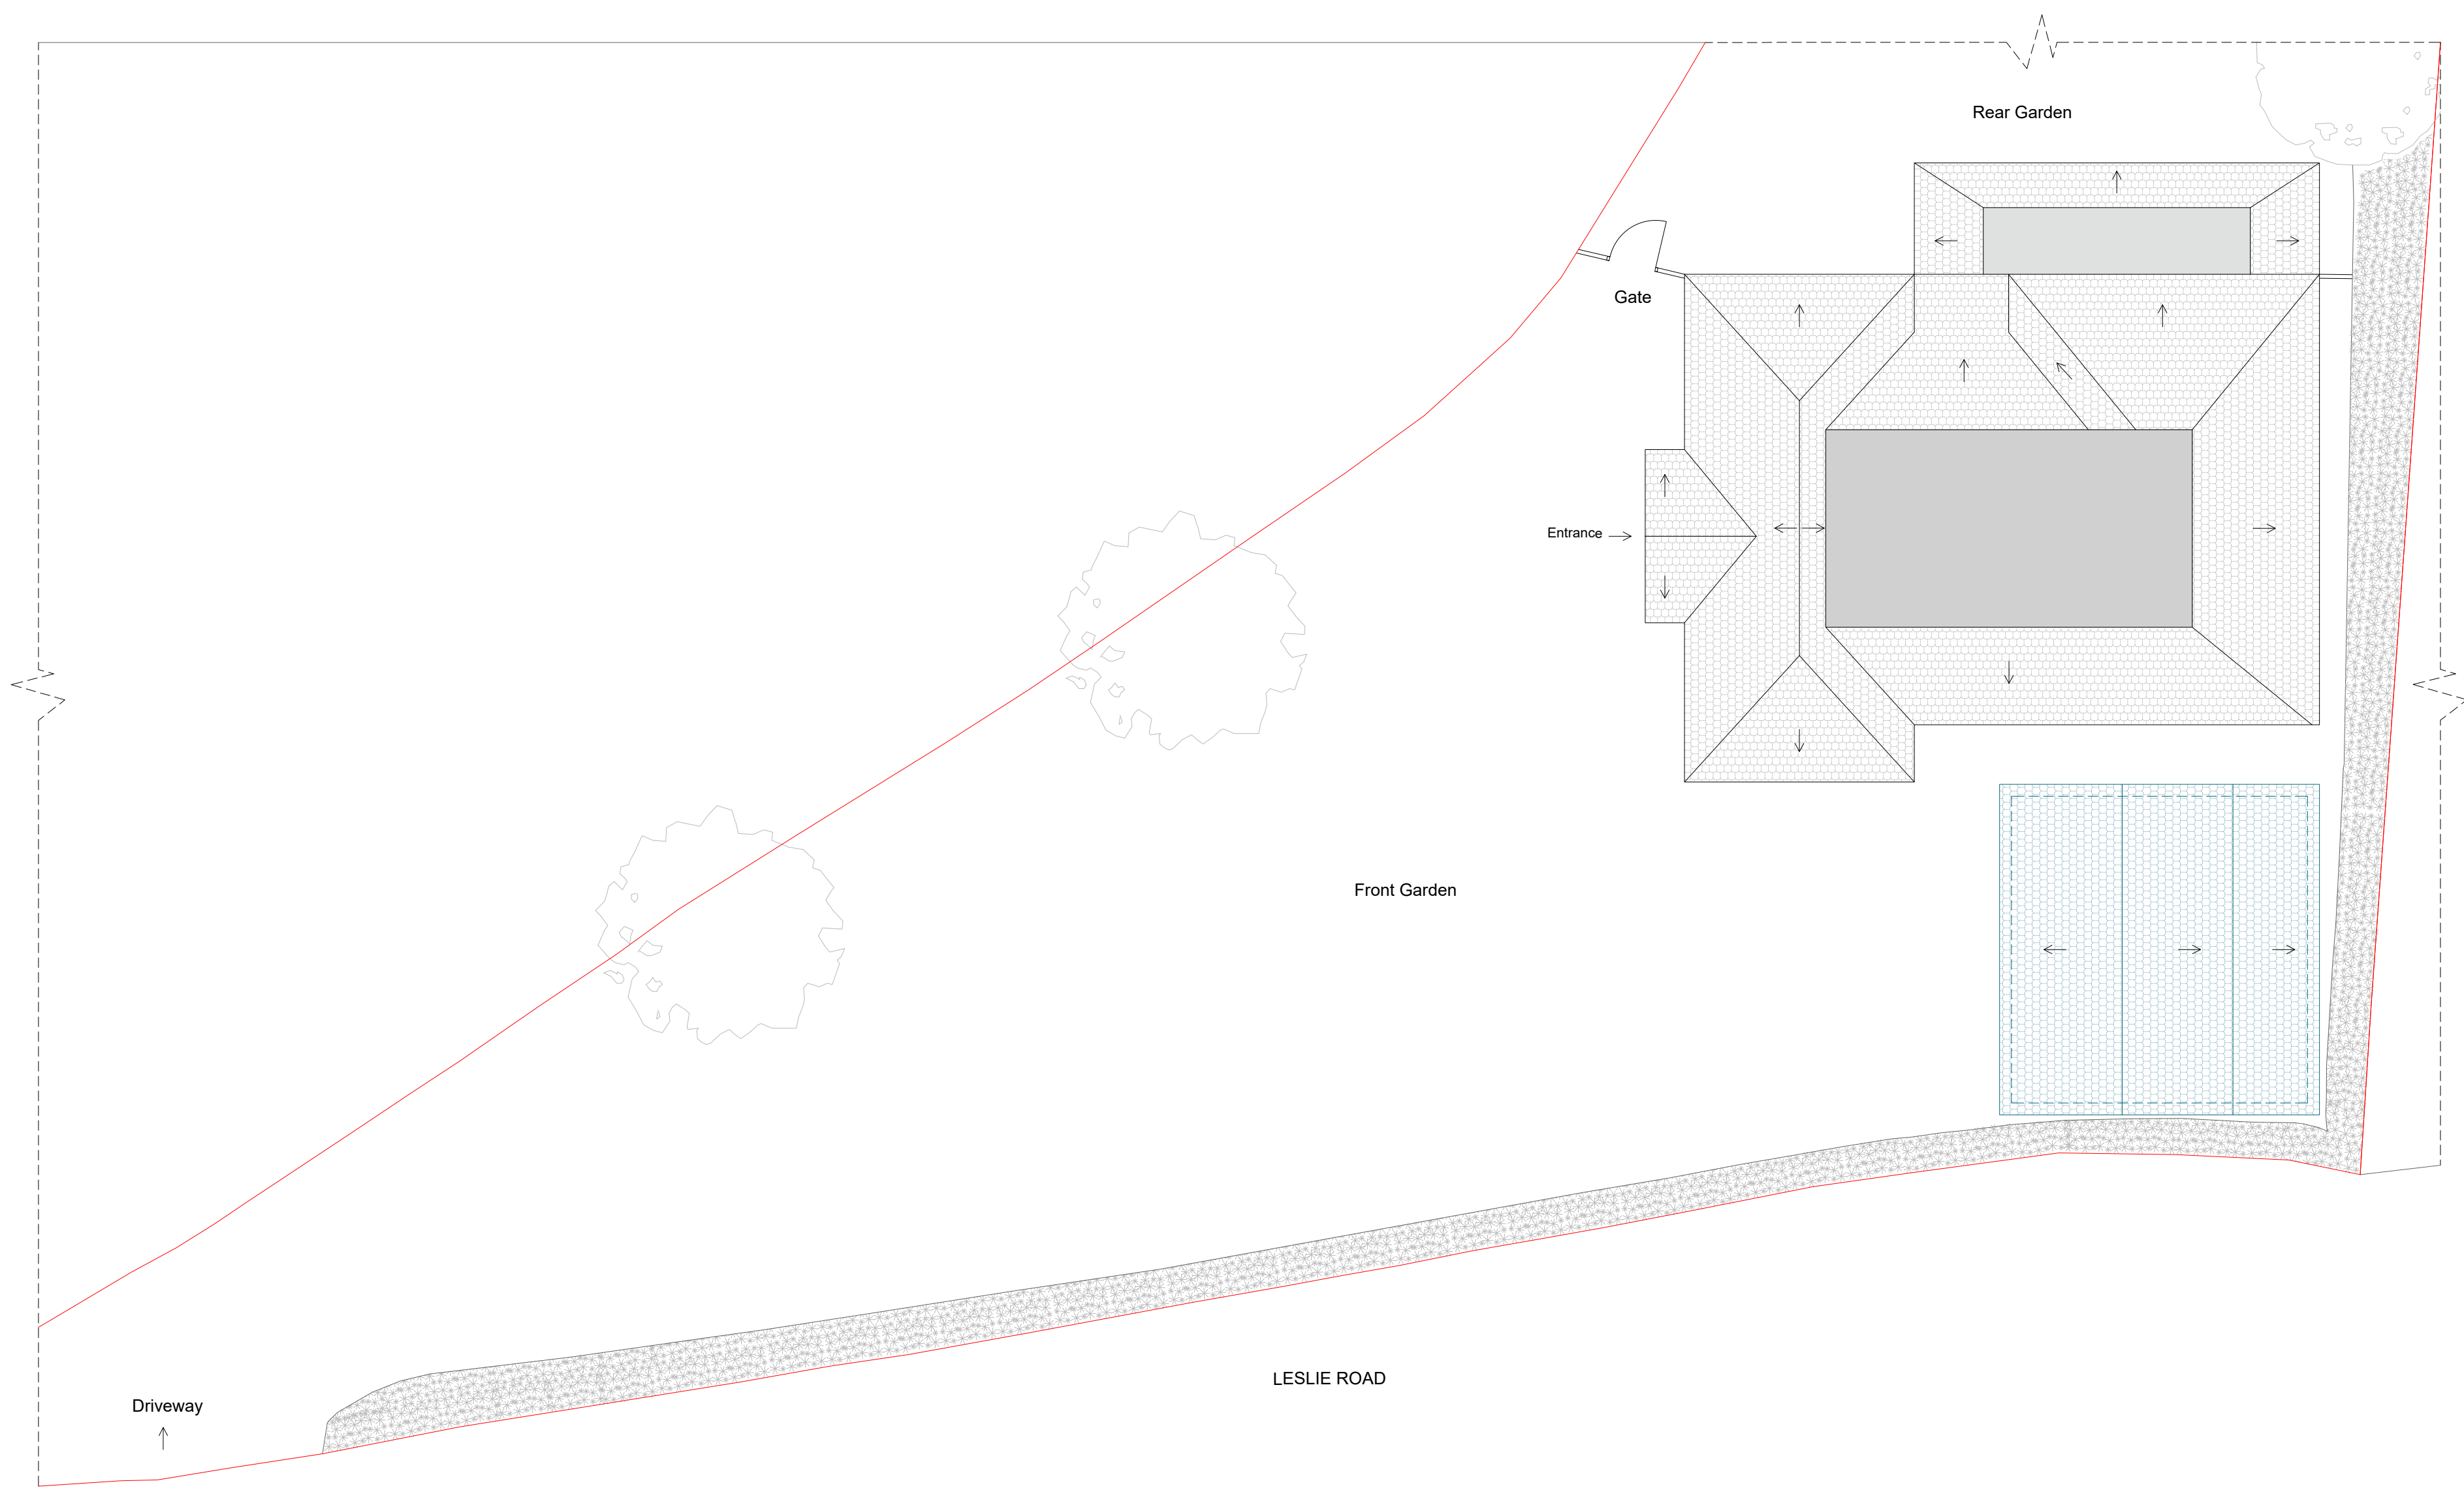

Proposed Roof Plan

 

Drawing Name

Proposed Roof Plan

Project Address
1 Leslie Road GU24 8LB

Scale 1/100 at A2 Date 22.09.2023

Designer DG V2

Drawing No.
1LeslieRoad_ProposedRoofPlan_V2



Planning By Design Ltd
www.planning-by-design.co.uk
hello@planning-by-design.co.uk