


Any dimensions shown should be checked on site and discrepancies reported to the Architect prior to construction. Designs are not coordinated with engineer projects. Do not scale for construction purposes.


Existing
Proposed

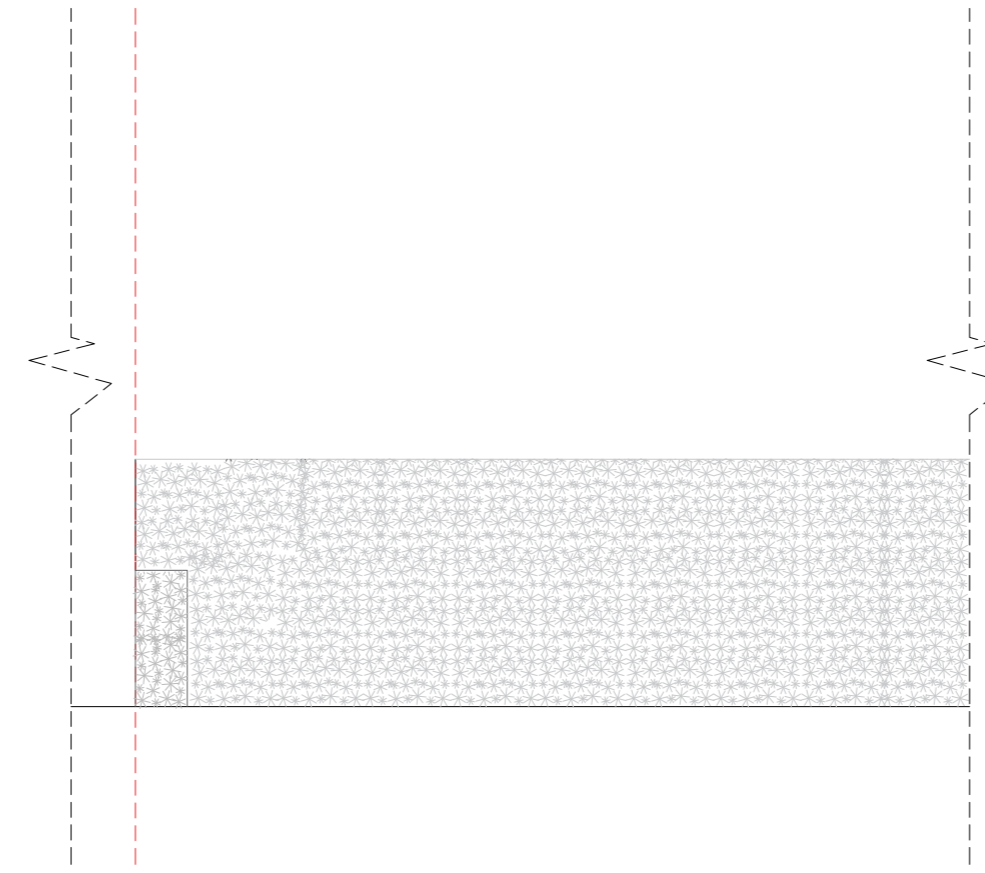

Existing East Elevation




Existing South Elevation

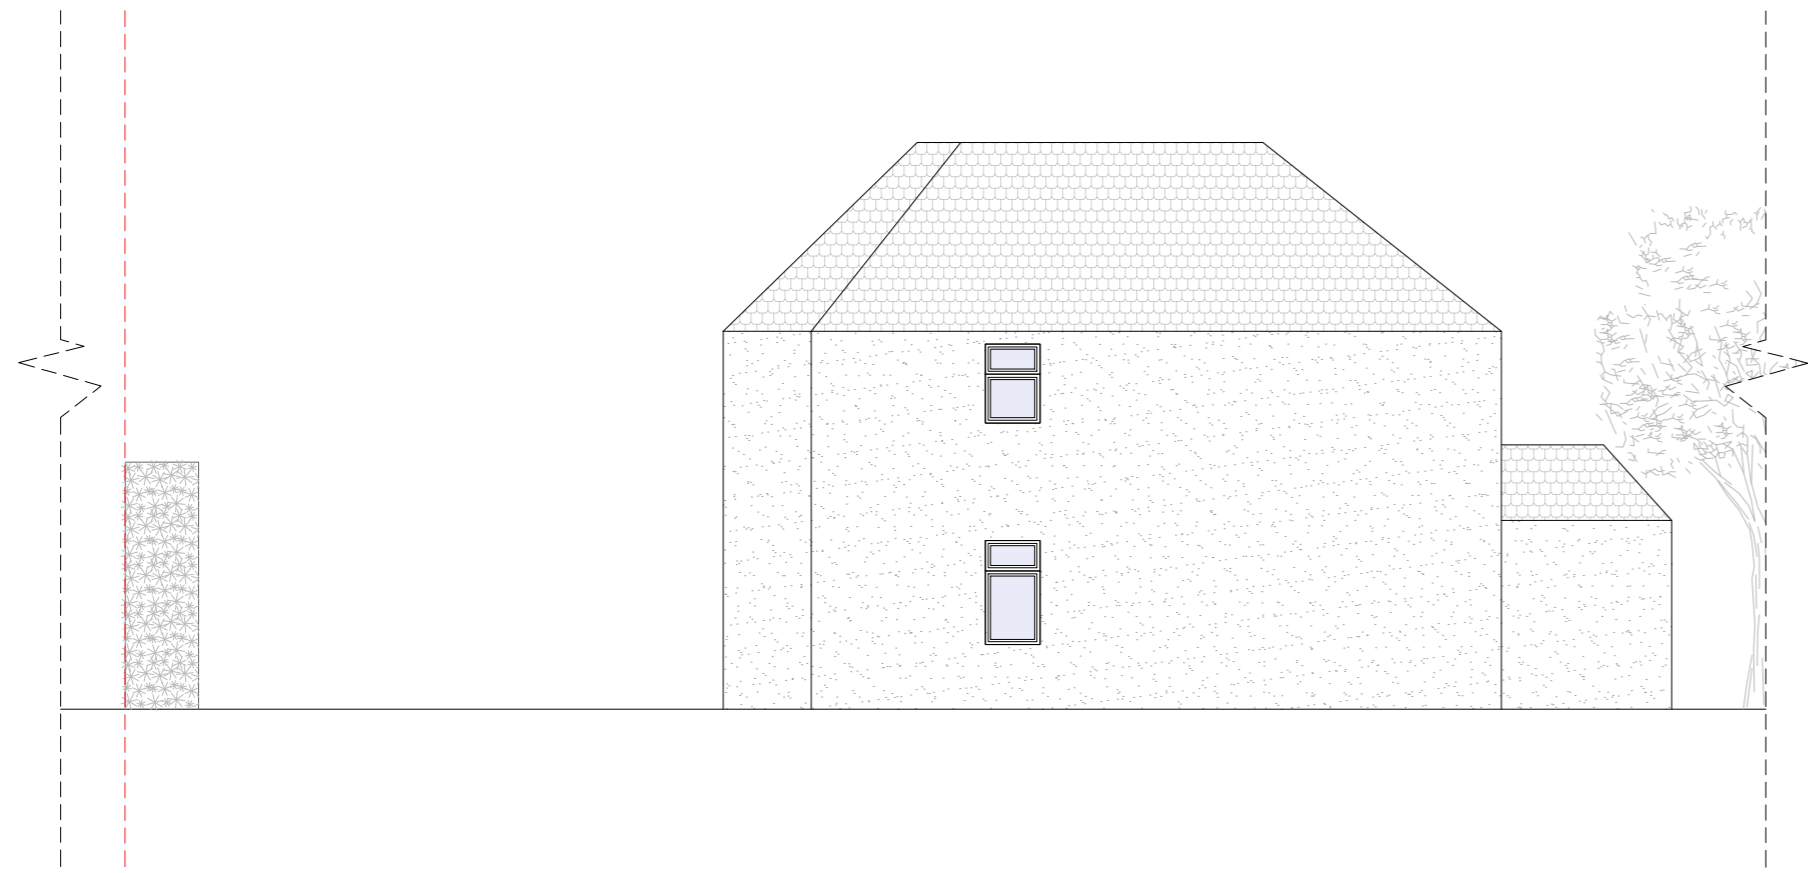

Existing West Elevation



Existing North Elevation

 

Drawing Name	
Existing Elevations	
Project Address	
1 Leslie Road GU24 8LB	
Scale	Date
1/100 at A2	22.09.2023
Designer	Revision
DG	V2
Drawing No.	
1LeslieRoad_ExistingElevations_ V2	



Planning By Design Ltd
www.planning-by-design.co.uk
hello@planning-by-design.co.uk