


Any dimensions shown should be checked on site and discrepancies reported to the Architect prior to construction. Designs are not coordinated with engineer projects. Do not scale for construction purposes.


Existing
Proposed

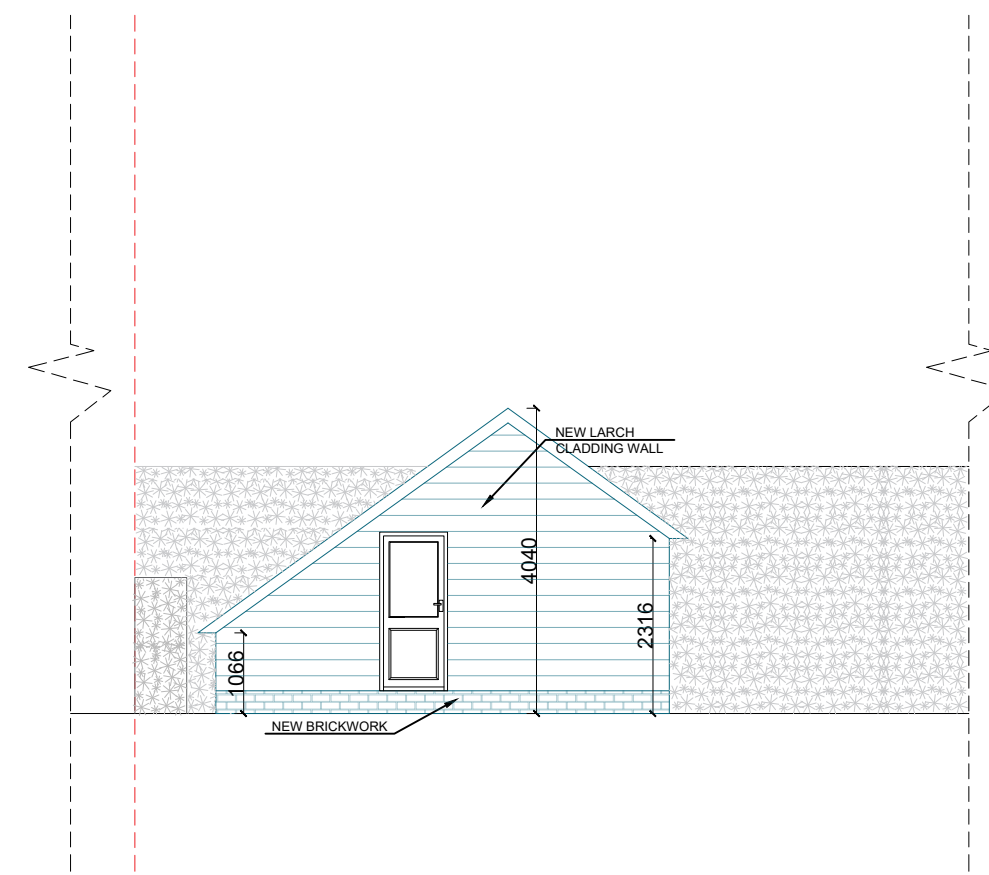


Proposed East Elevation




Proposed South Elevation

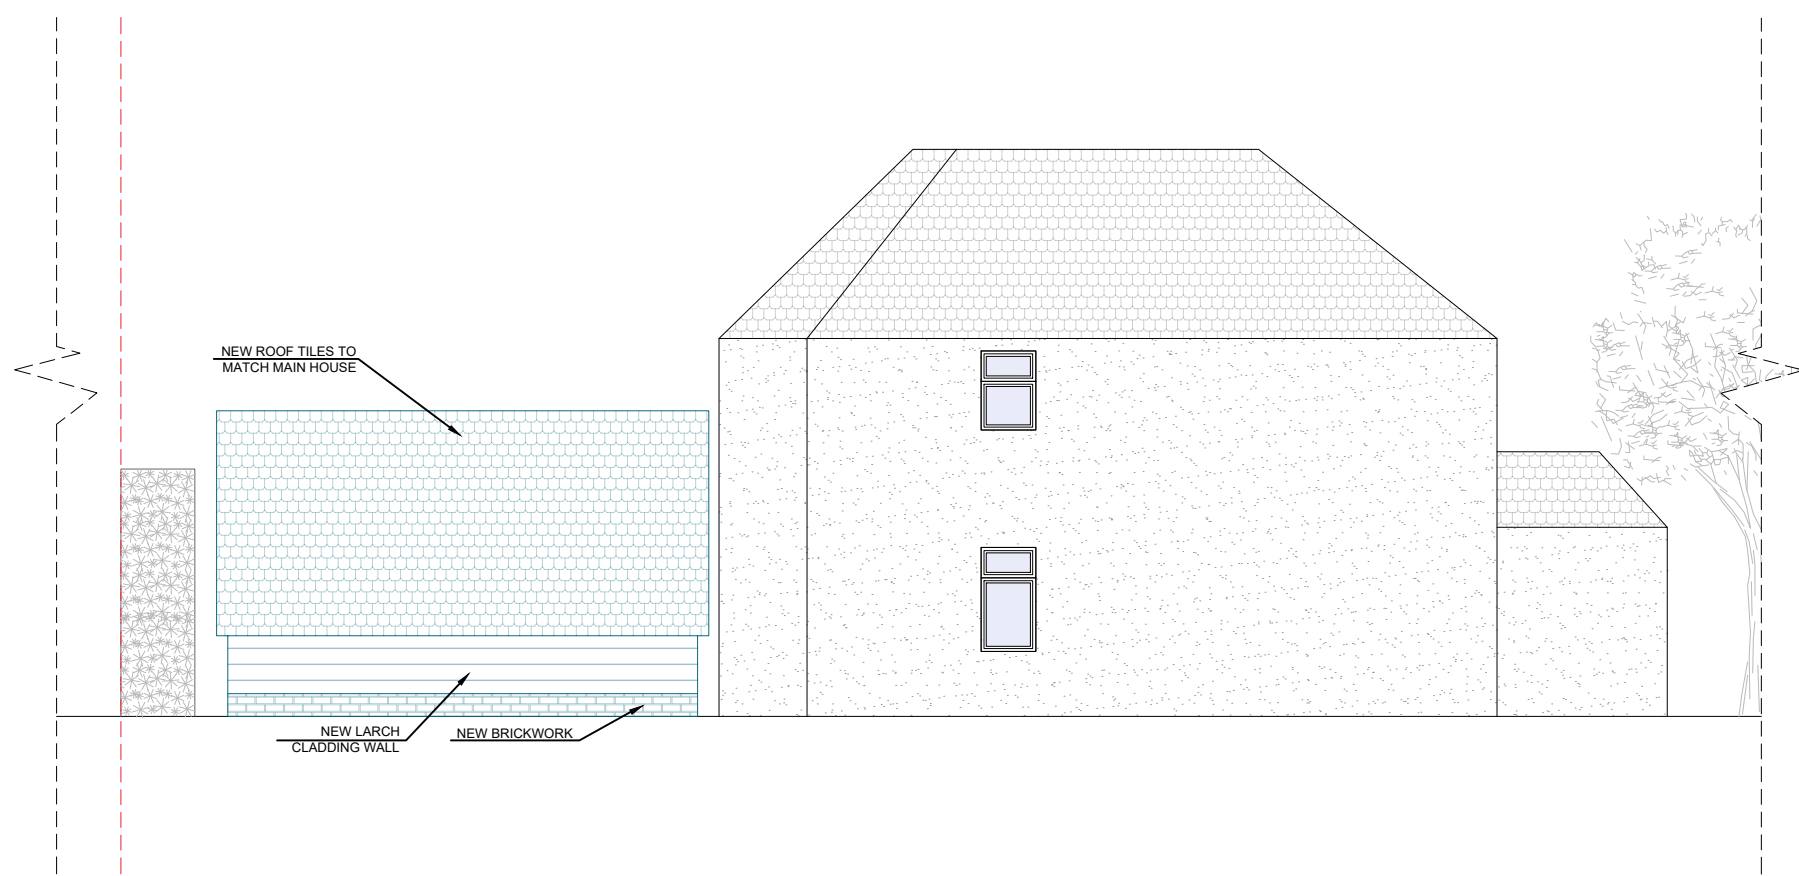

Proposed West Elevation

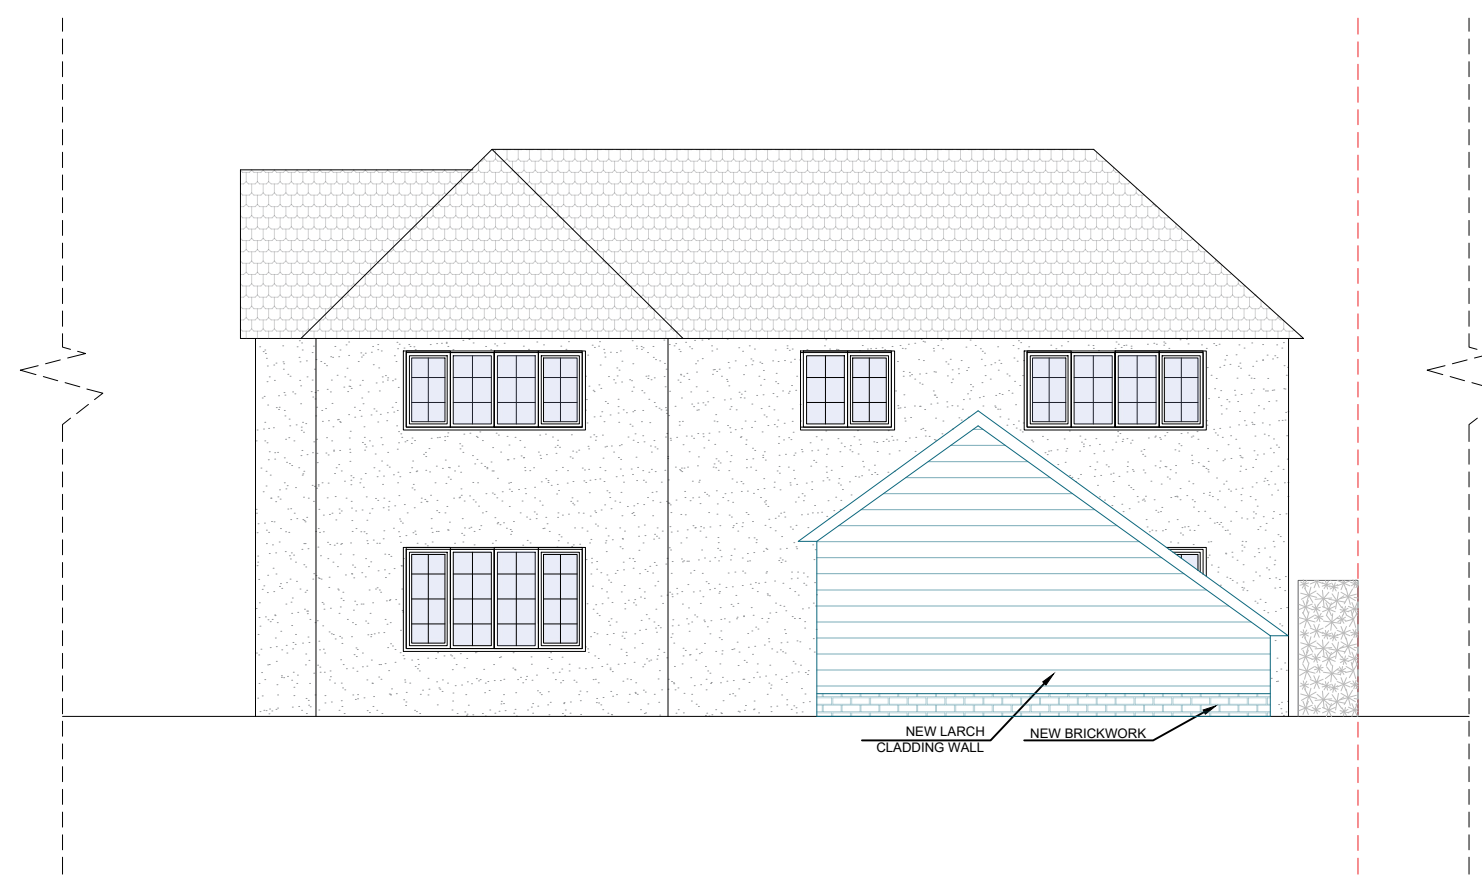

Proposed North Elevation

 

| | |
|------------------------|------------|
| Drawing Name | |
| Proposed Elevations | |
| Project Address | |
| 1 Leslie Road GU24 8LB | |
| Scale | Date |
| 1/100 at A2 | 22.09.2023 |
| Designer | Revision |
| DG | V2 |
| Drawing No. | |
| 1LeslieRoad_ | |
| ProposedElevations_V2 | |



Planning By Design Ltd
www.planning-by-design.co.uk
hello@planning-by-design.co.uk