


Side Elevation



Side Elevation

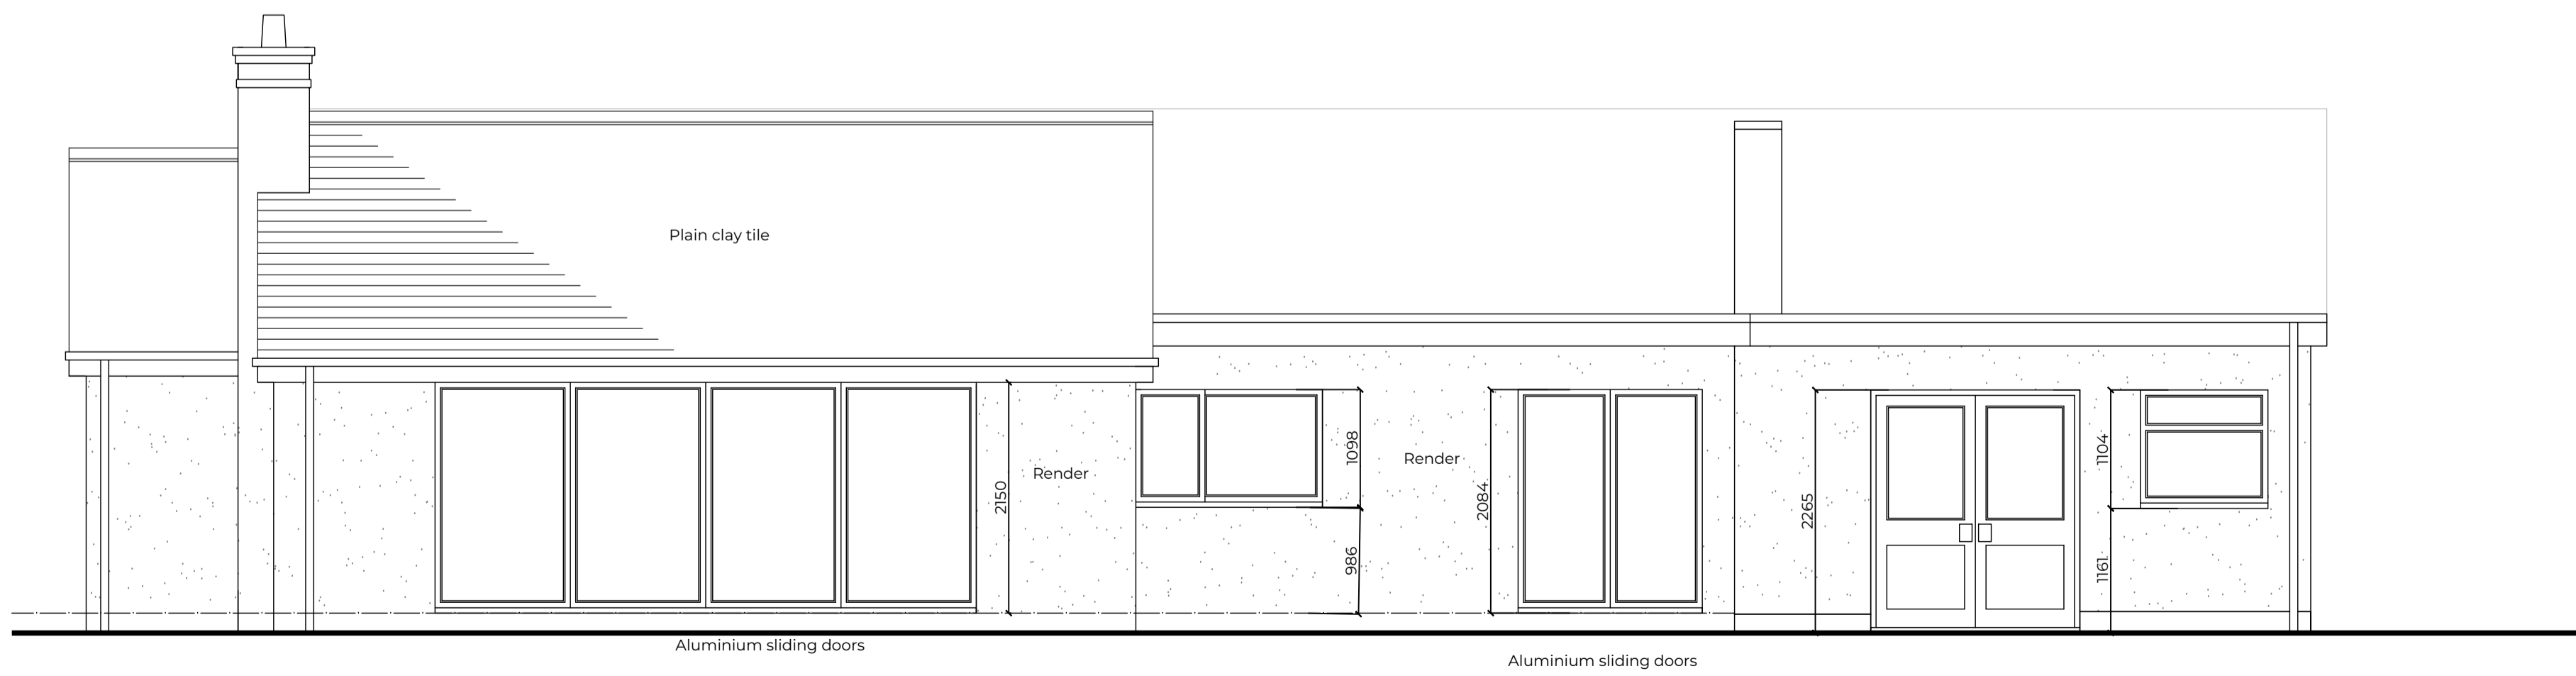

Rear Elevation

| Rev | Date | Comments |
|-----|------|----------|
| | | |



Job
Demolition of existing dwelling and construction of two dwellings at The Owls Nest, Belbroughton Road, Clent, DY9 9RB

Dwg Title
Elevations as existing

| | |
|-------------------------|-------------------------|
| Scale 1:50@A1 | Date May 2023 |
|-------------------------|-------------------------|

| | | |
|-----------------------|-------------------|-------------|
| Job No. 067 | No. 102 | Rev. |
|-----------------------|-------------------|-------------|

DISCLAIMER
This drawing was prepared for the Client, Project & Site stated above and for the purposes set out in the Project Particulars.
This drawing is to be read in conjunction with all relevant drawings and specifications.
All measurements are to be checked on site and any discrepancies reported to the MACDOUGALL ARCHITECTURE