



PROPOSED ELEVATIONS


Scale 1:100 at A3

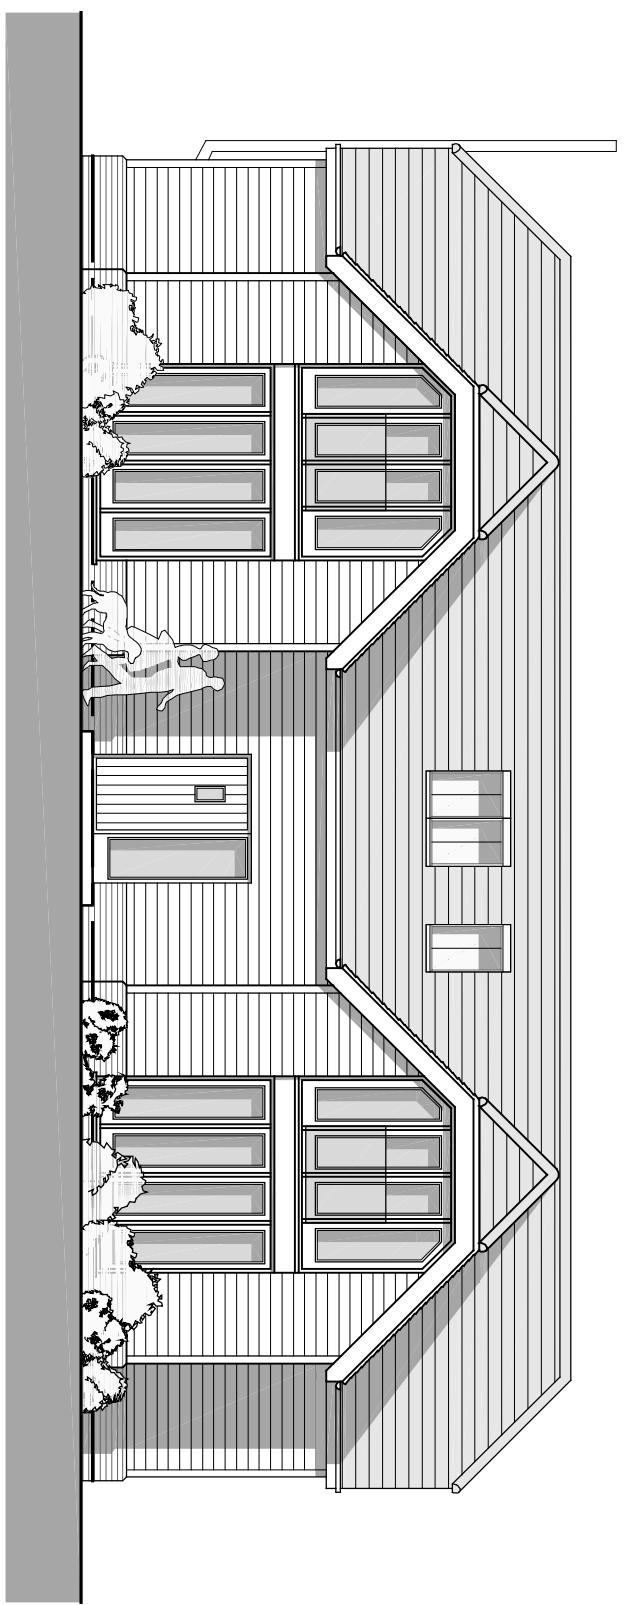


Front Elevation (north east)

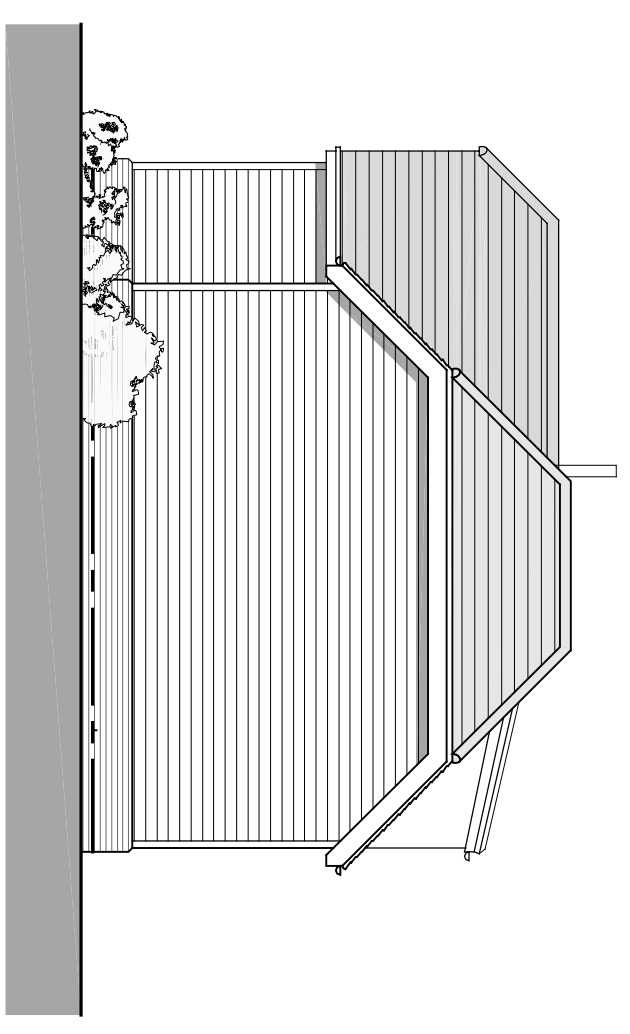

Flank Elevation

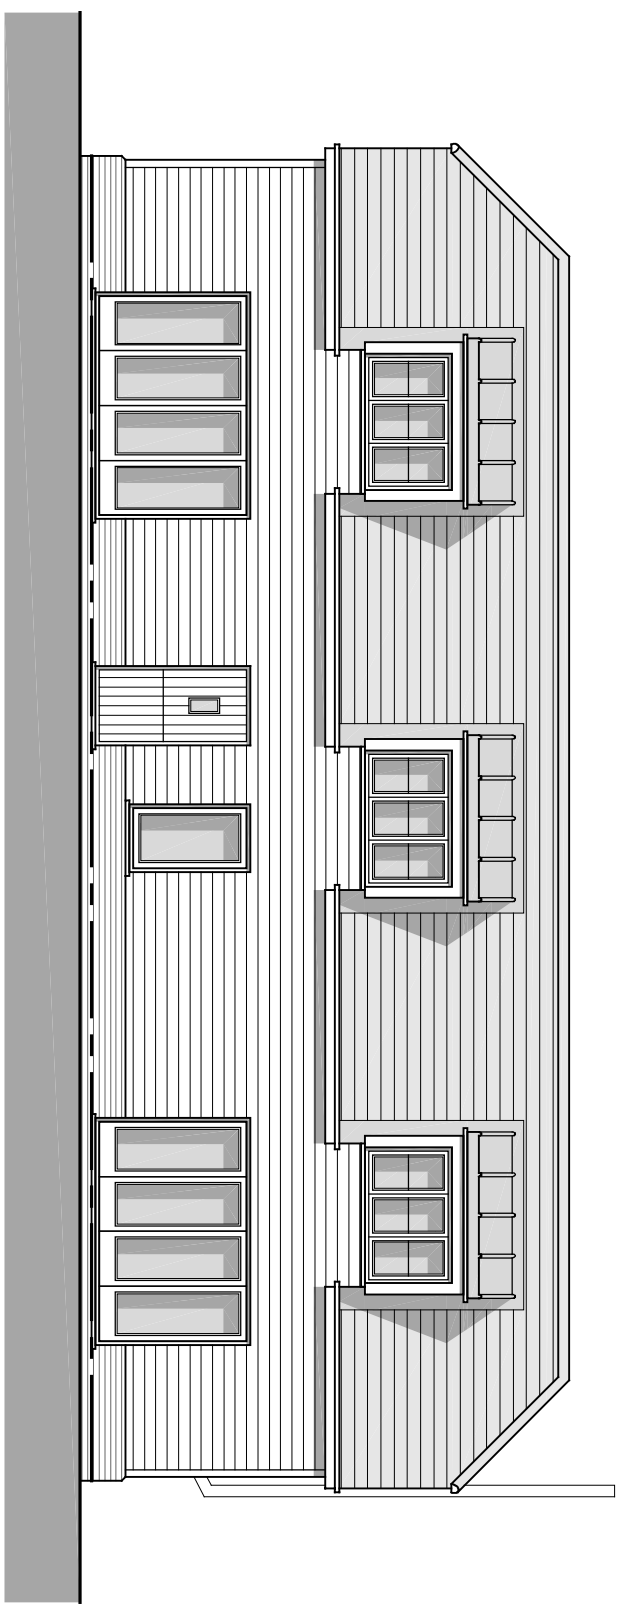

Rear Elevation (south west)

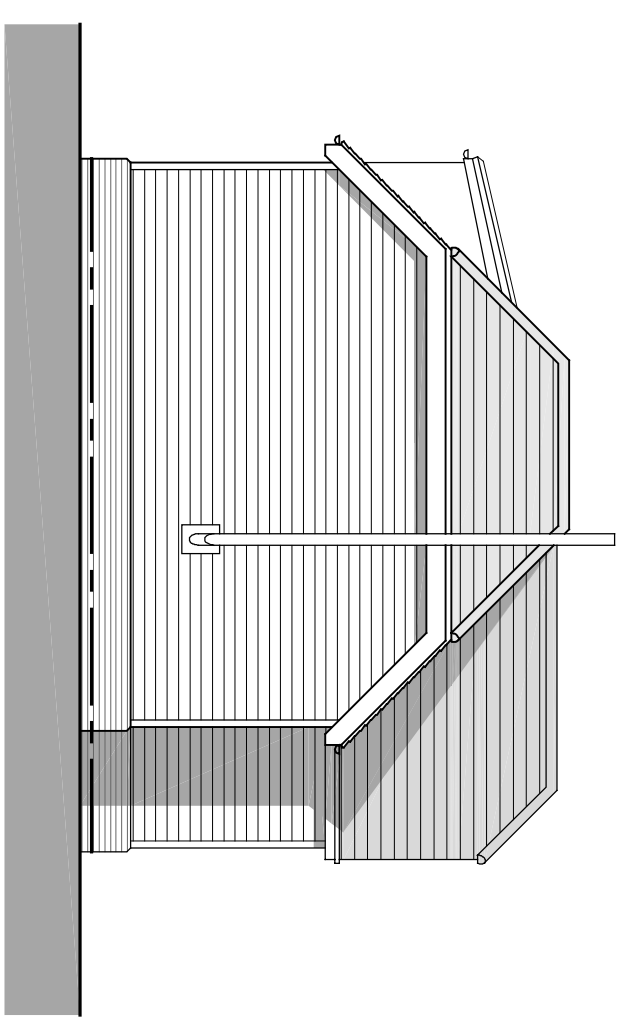

Flank Elevation

150	100	200	250	2500
25	50	100	125	1:2500
10	20	40	50	1:500
4	8	16	20	1:200
2	4	8	10	1:100
1	2	4	5	1:50

Scale in Metres

TWO NEW DWELLINGS; FARROWBY COTTAGE, WIMBISH GREEN, SAFFRON WALDEN, ESSEX, CB10 2XH

A - 21/09/2023 - First Issue
DRAWING 005/A