



**Ground Floor Plan**  
Scale 1:50

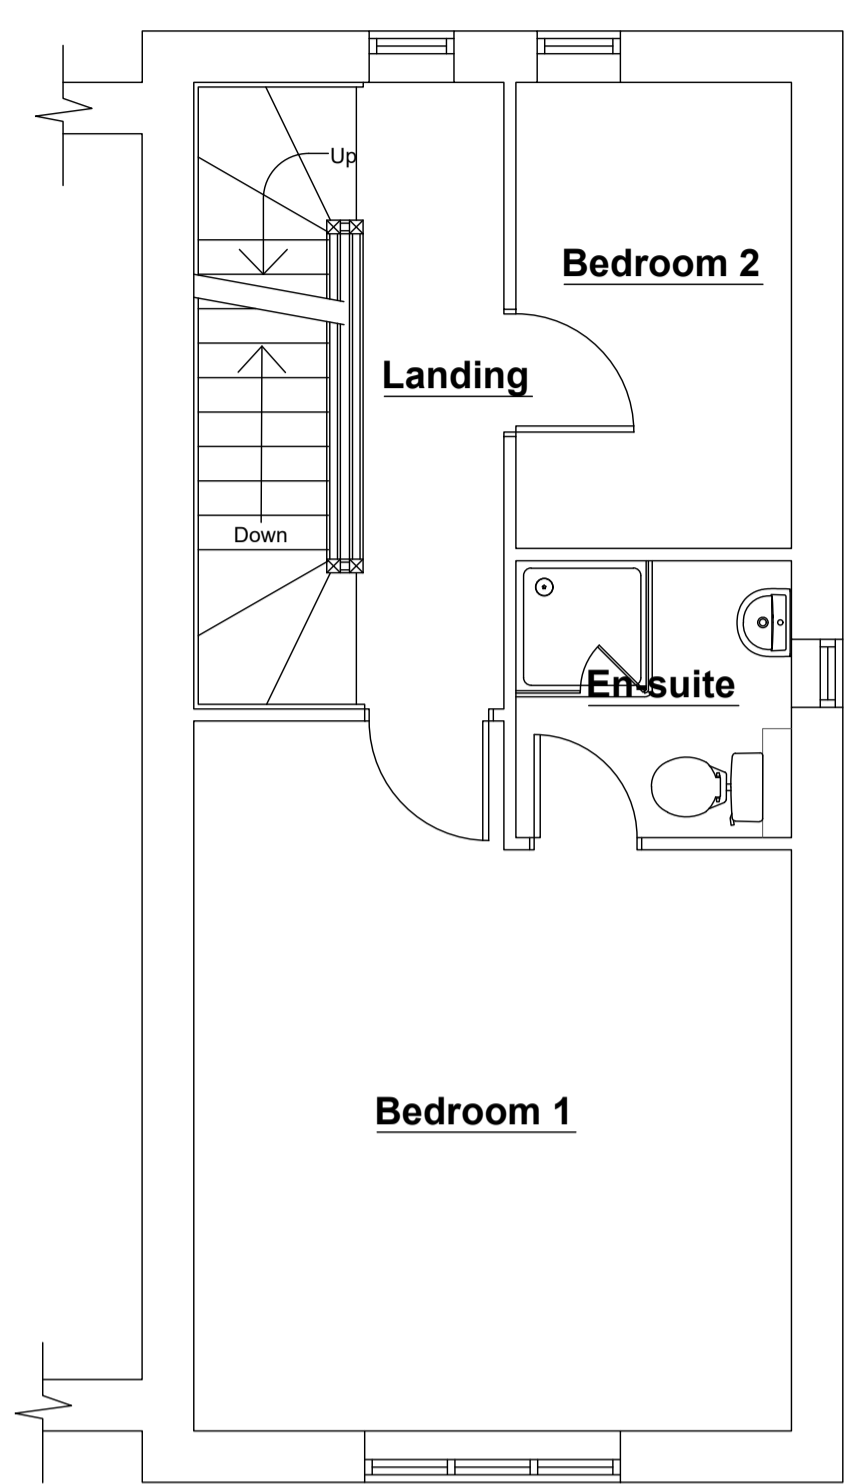


**First Floor Plan**  
Scale 1:50

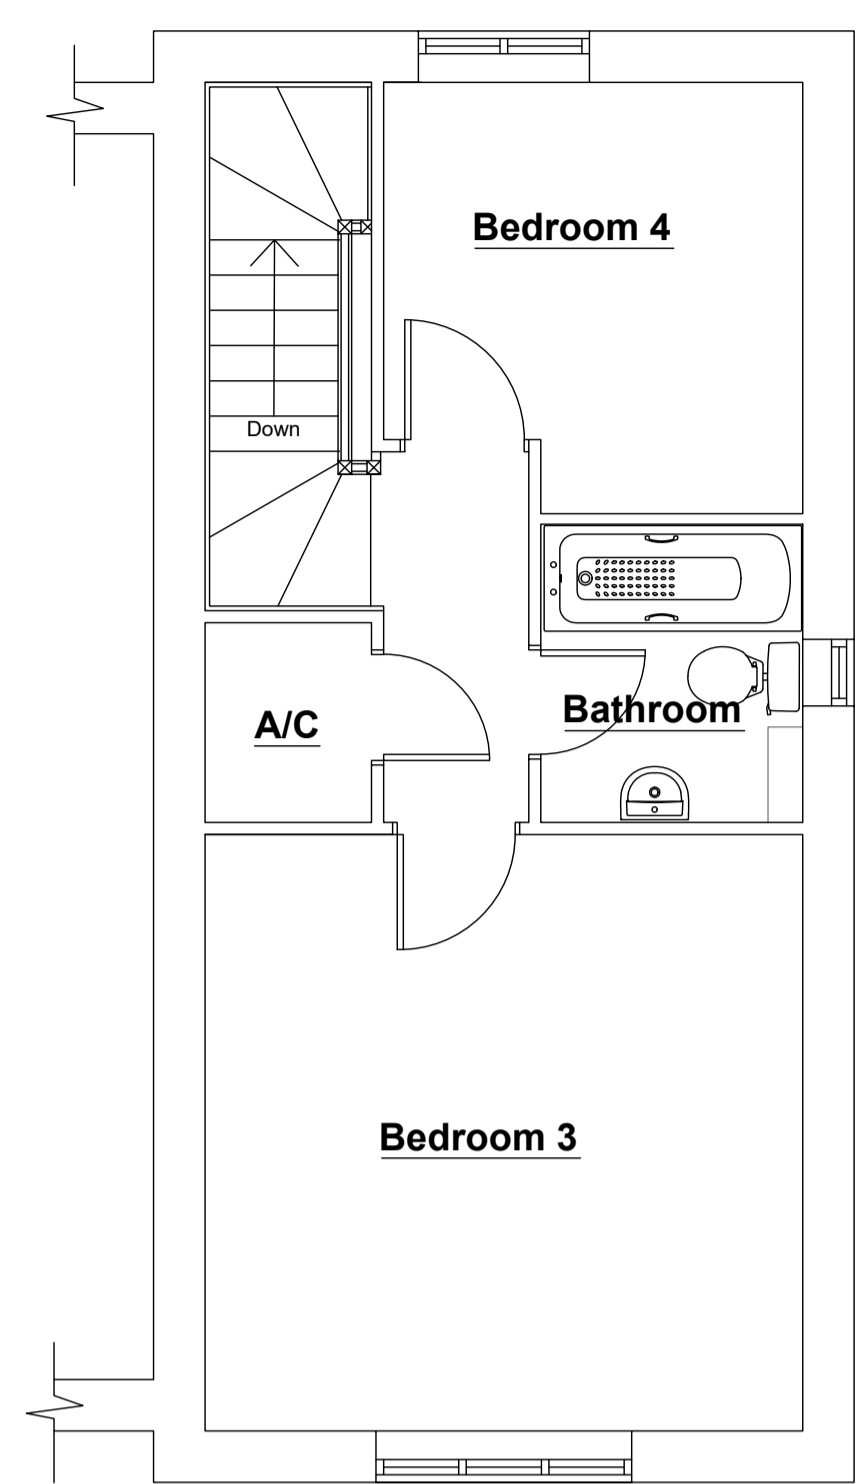

**Second Floor Plan**  
Scale 1:50



**South Elevation**  
Scale 1:100

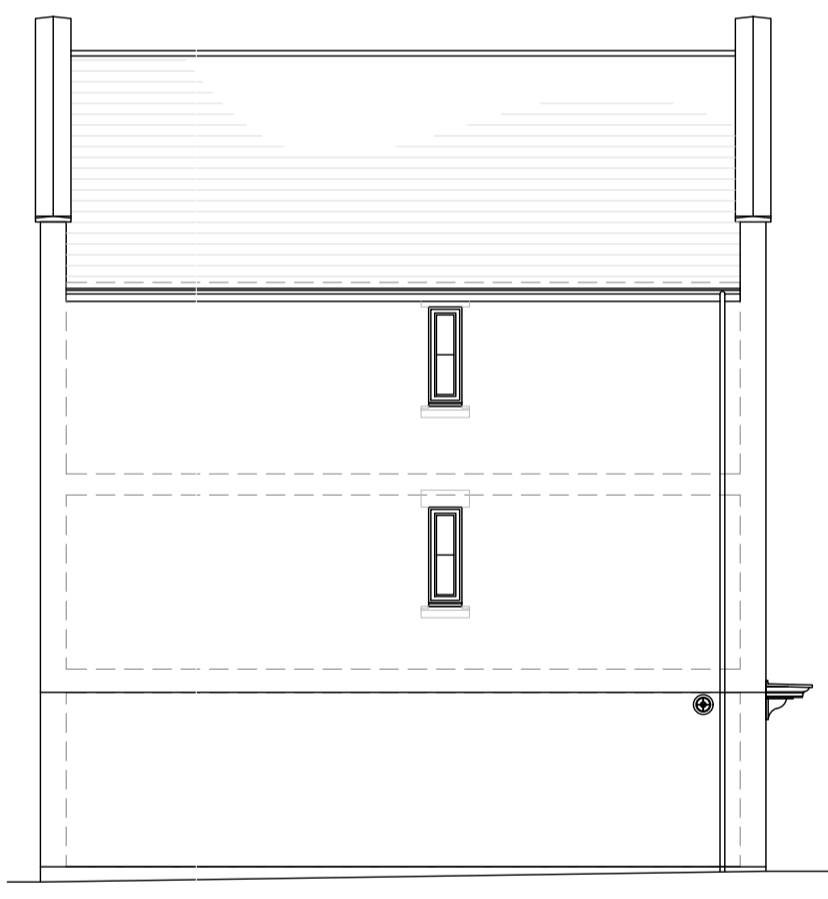

**East Elevation**  
Scale 1:100



**North Elevation**  
Scale 1:100

NOTES:  
RESPONSIBILITY IS NOT ACCEPTED FOR ERRORS MADE BY OTHERS IN SCALING FROM THIS DRAWING.  
ALL CONSTRUCTION INFORMATION SHOULD BE TAKEN FROM FIGURED DIMENSIONS ONLY.  
NO WARRANTY AS TO THE PRECISION OF THIS DRAWING IS GIVEN NOR SHOULD BE INFERRED.  
CONSTRUCTION DRAWINGS TO BE READ IN CONJUNCTION WITH SPECIFICATIONS, SCHEDULES AND DRAWINGS FROM STRUCTURAL AND MECHANICAL ENGINEERS.

CLIENT	SCALE	DATE
MR J KIRK	1:100,50 @ A2	JAN '21
PROJECT	DRAWN	CHECKED
35 Parkers Circus	DJA	DJA
DRAWING TITLE	JOB NUMBER	DRAWING NO.
EXISTING FLOOR PLANS AND ELEVATIONS	2023-19	PL01
		0

**COTSWOLD**  
ARCHITECTURAL  
COTSWOLDS | FOREST OF DEAN | CHELTEMHAM

© ALL RIGHTS RESERVED. DO NOT SCALE FROM DRAWING.  
REPEAT ALL DIMENSIONS. CHECK DIMENSIONS ON SITE.  
WWW.COTSWOLDARCHITECTURAL.CO.UK  
COTSWOLD@GMAIL.COM  
07917515279