




Front Elevation (1:100)

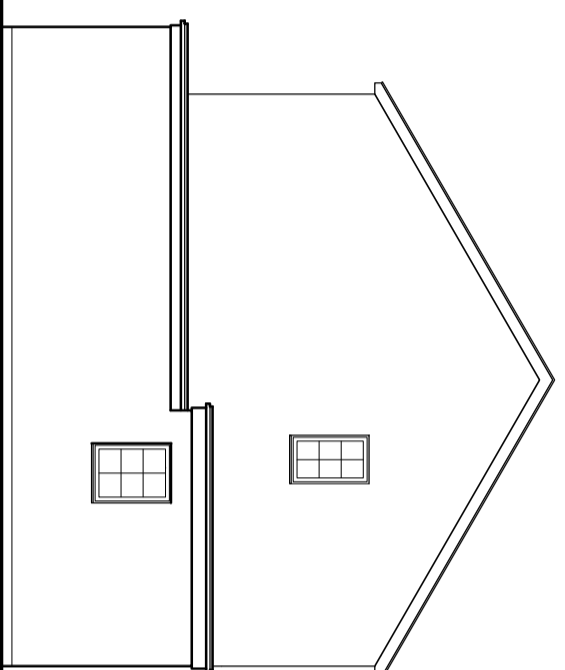

Side Elevation

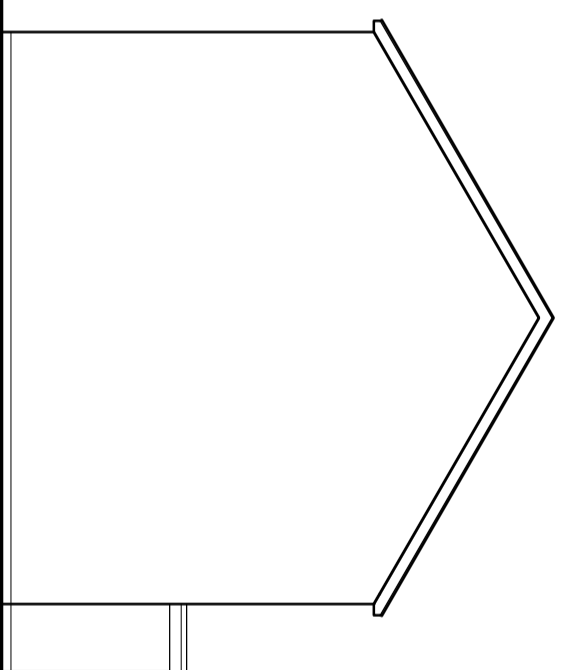


Side Elevation

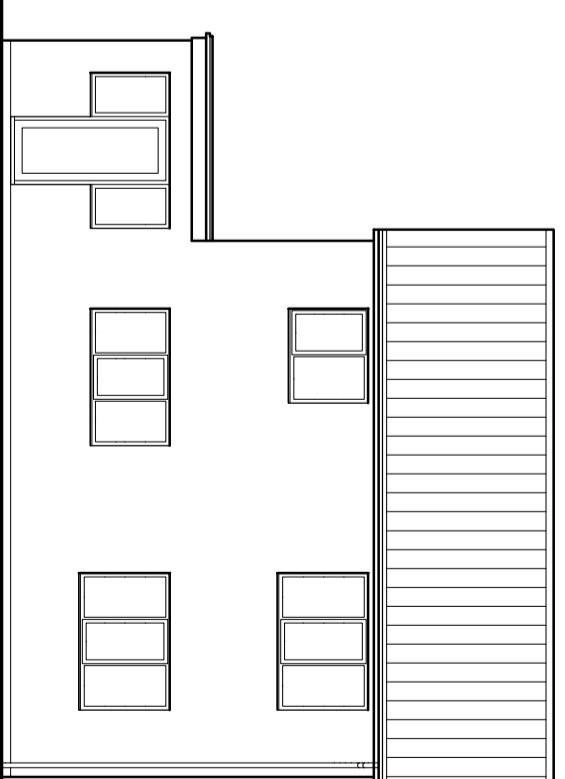


Rear Elevation (1:100)

Ground Floor Layout (1:50)

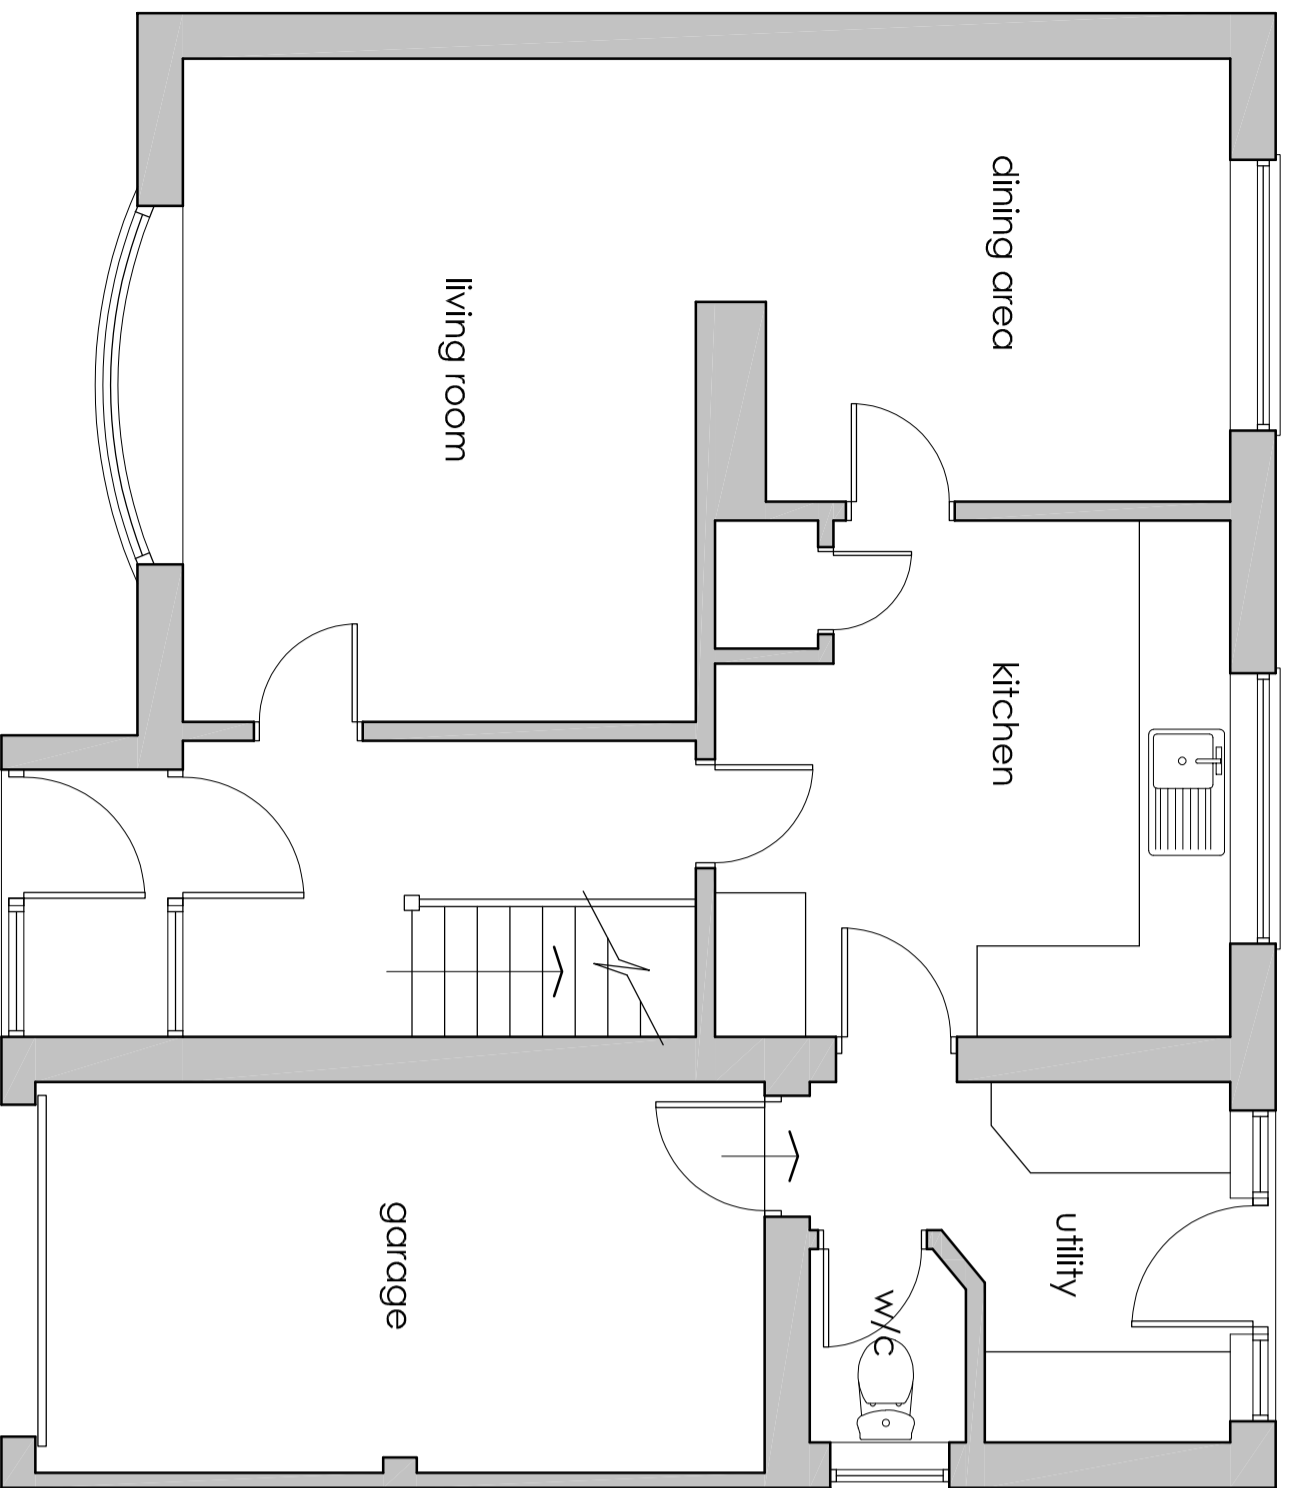

First Floor Layout (1:50)

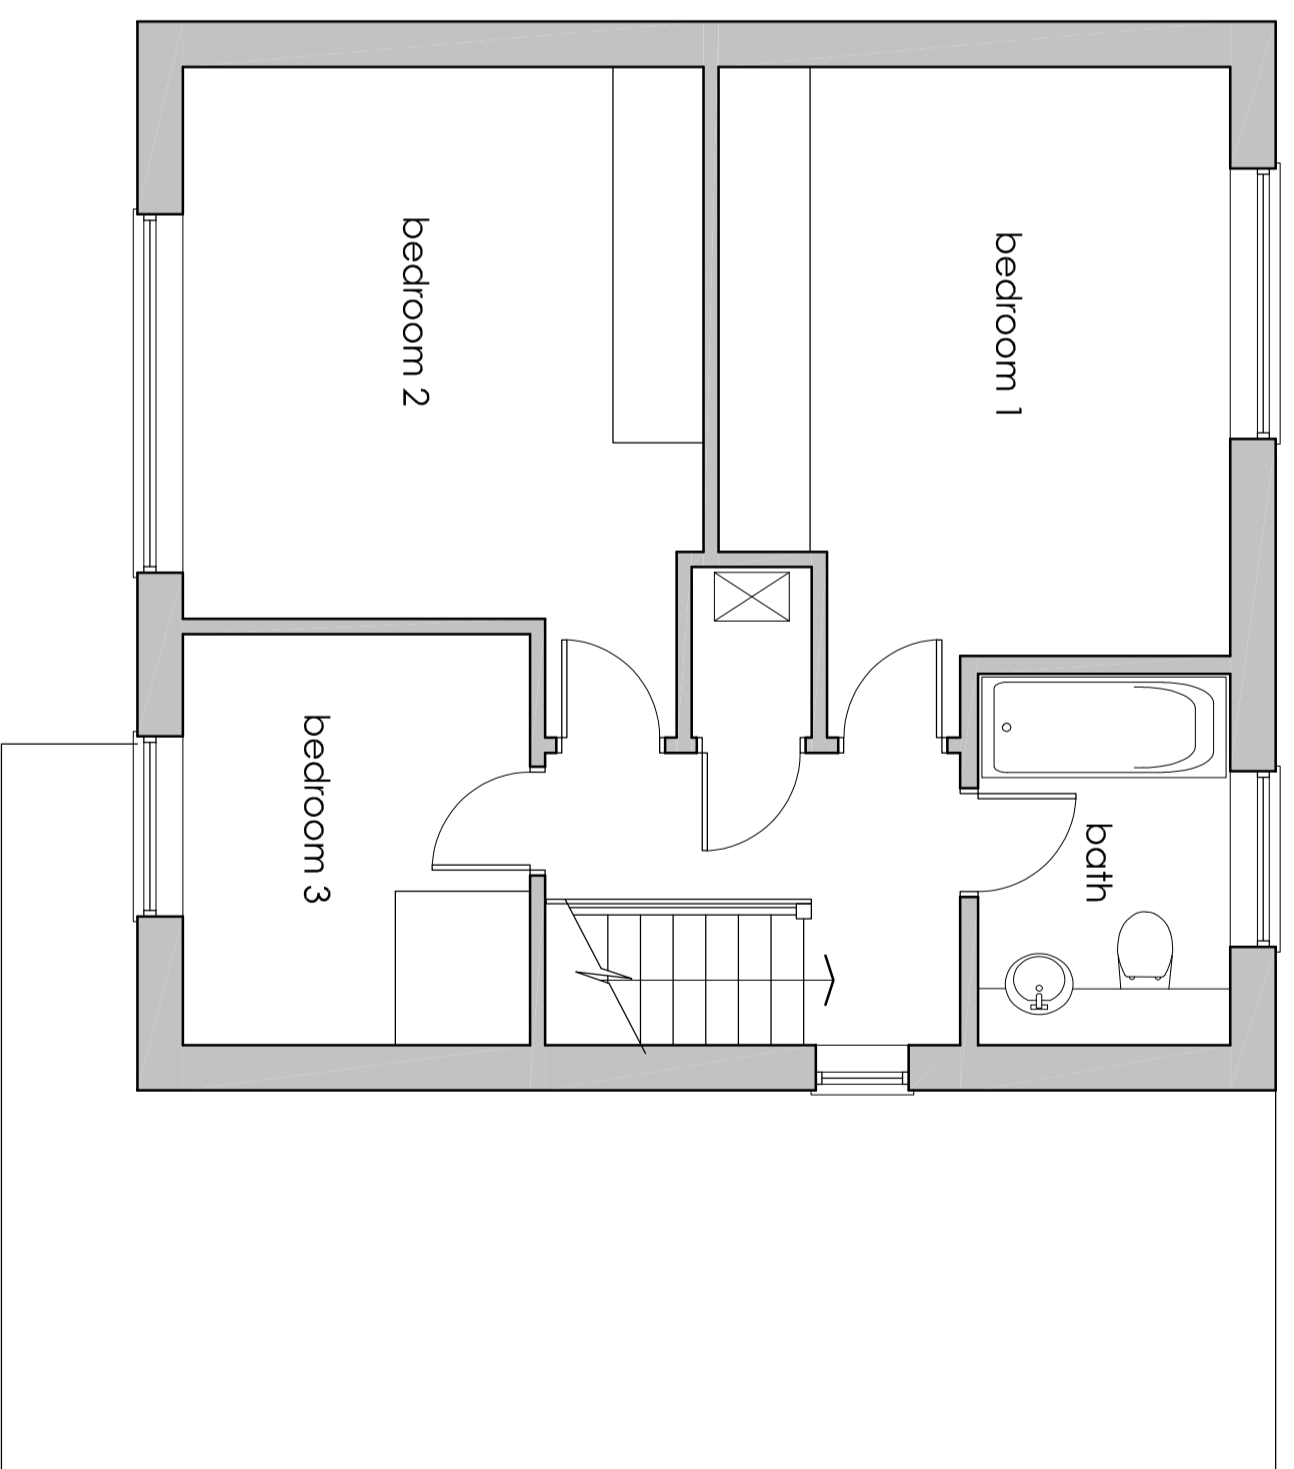

P1, 27/09/23: Initial Issue

• NEIL • REYNOLDS •
Sallers Barn, Middle Street, Peterborough, Lincoln, L44 2DR
tel: 01522 793005 e-mail: neil@kierchitects.co.uk

client
MR & MRS AHMED
project
House Alterations
19 The Chalfonts
Branston, Lincoln

drawing title
EXISTING LAYOUTS & ELEVATIONS

date
September 2023
scale
as shown @ A2

drawing number
ST-607 / 02
revision
P1