






Front Elevation (1:100)

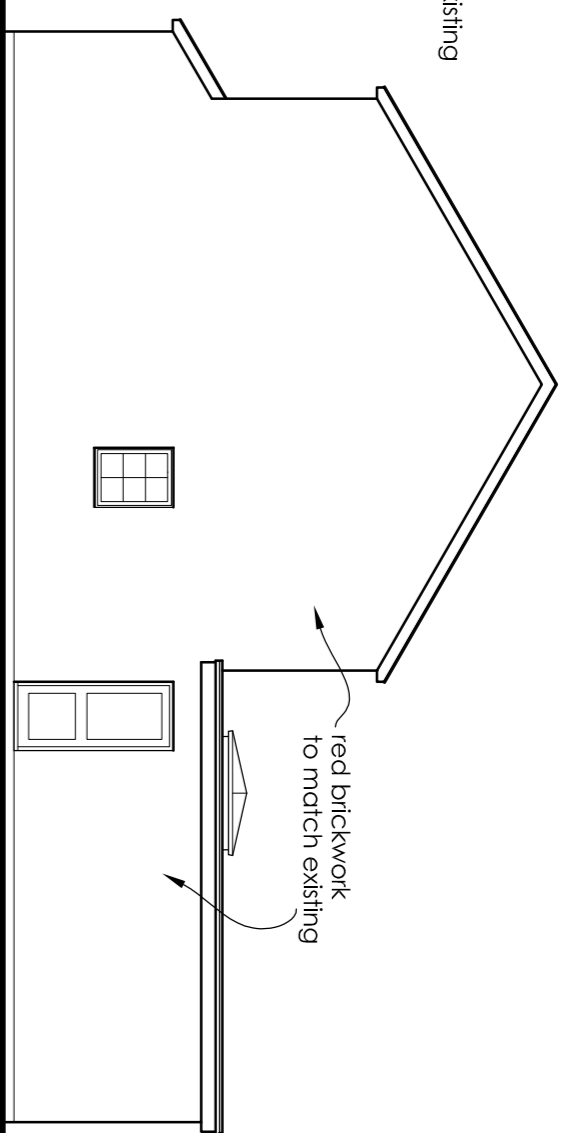


Side Elevation

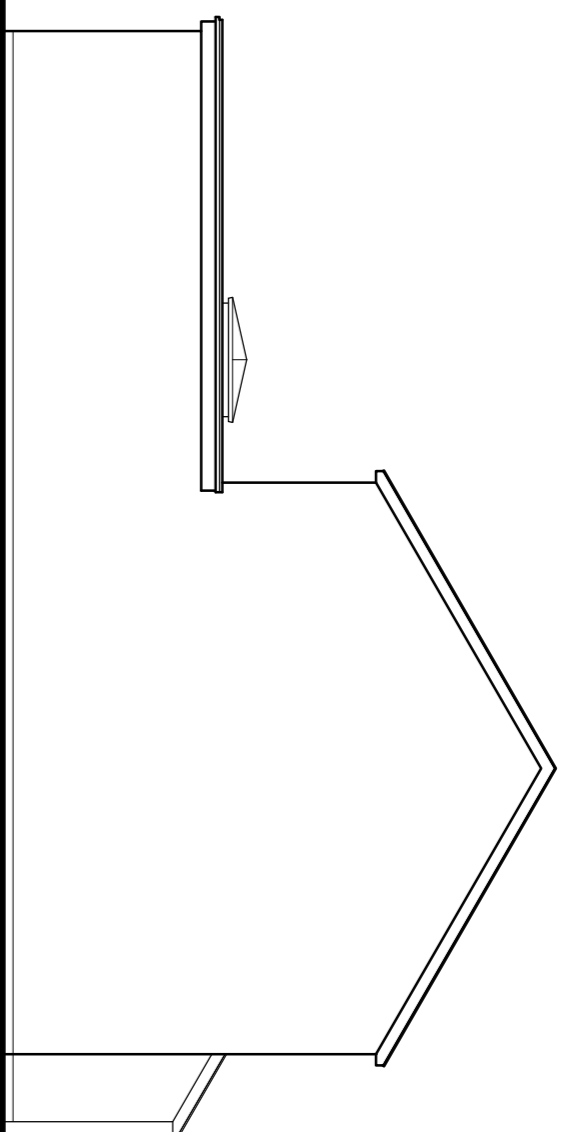


Side Elevation

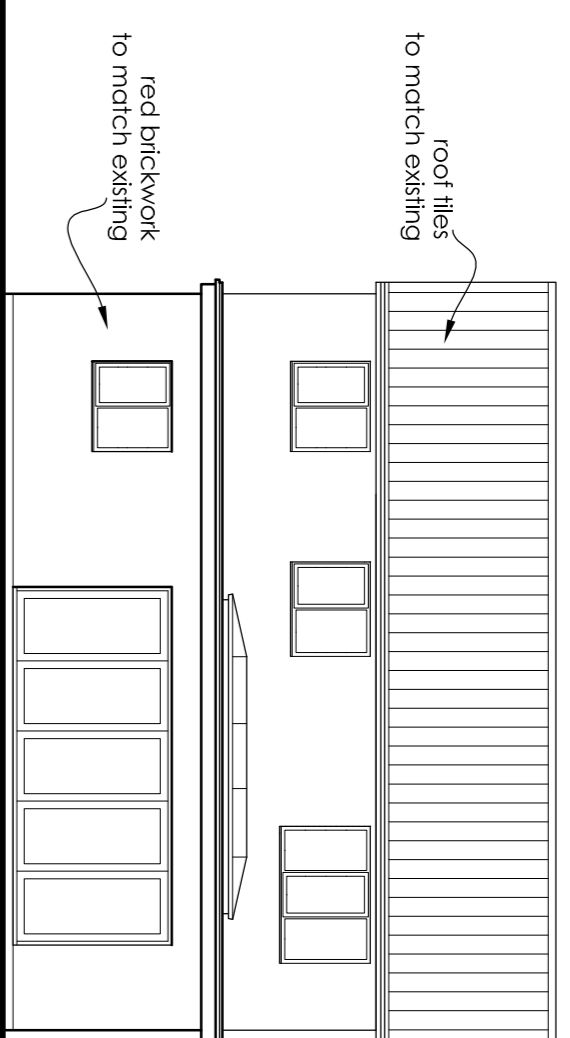

Rear Elevation (1:100)

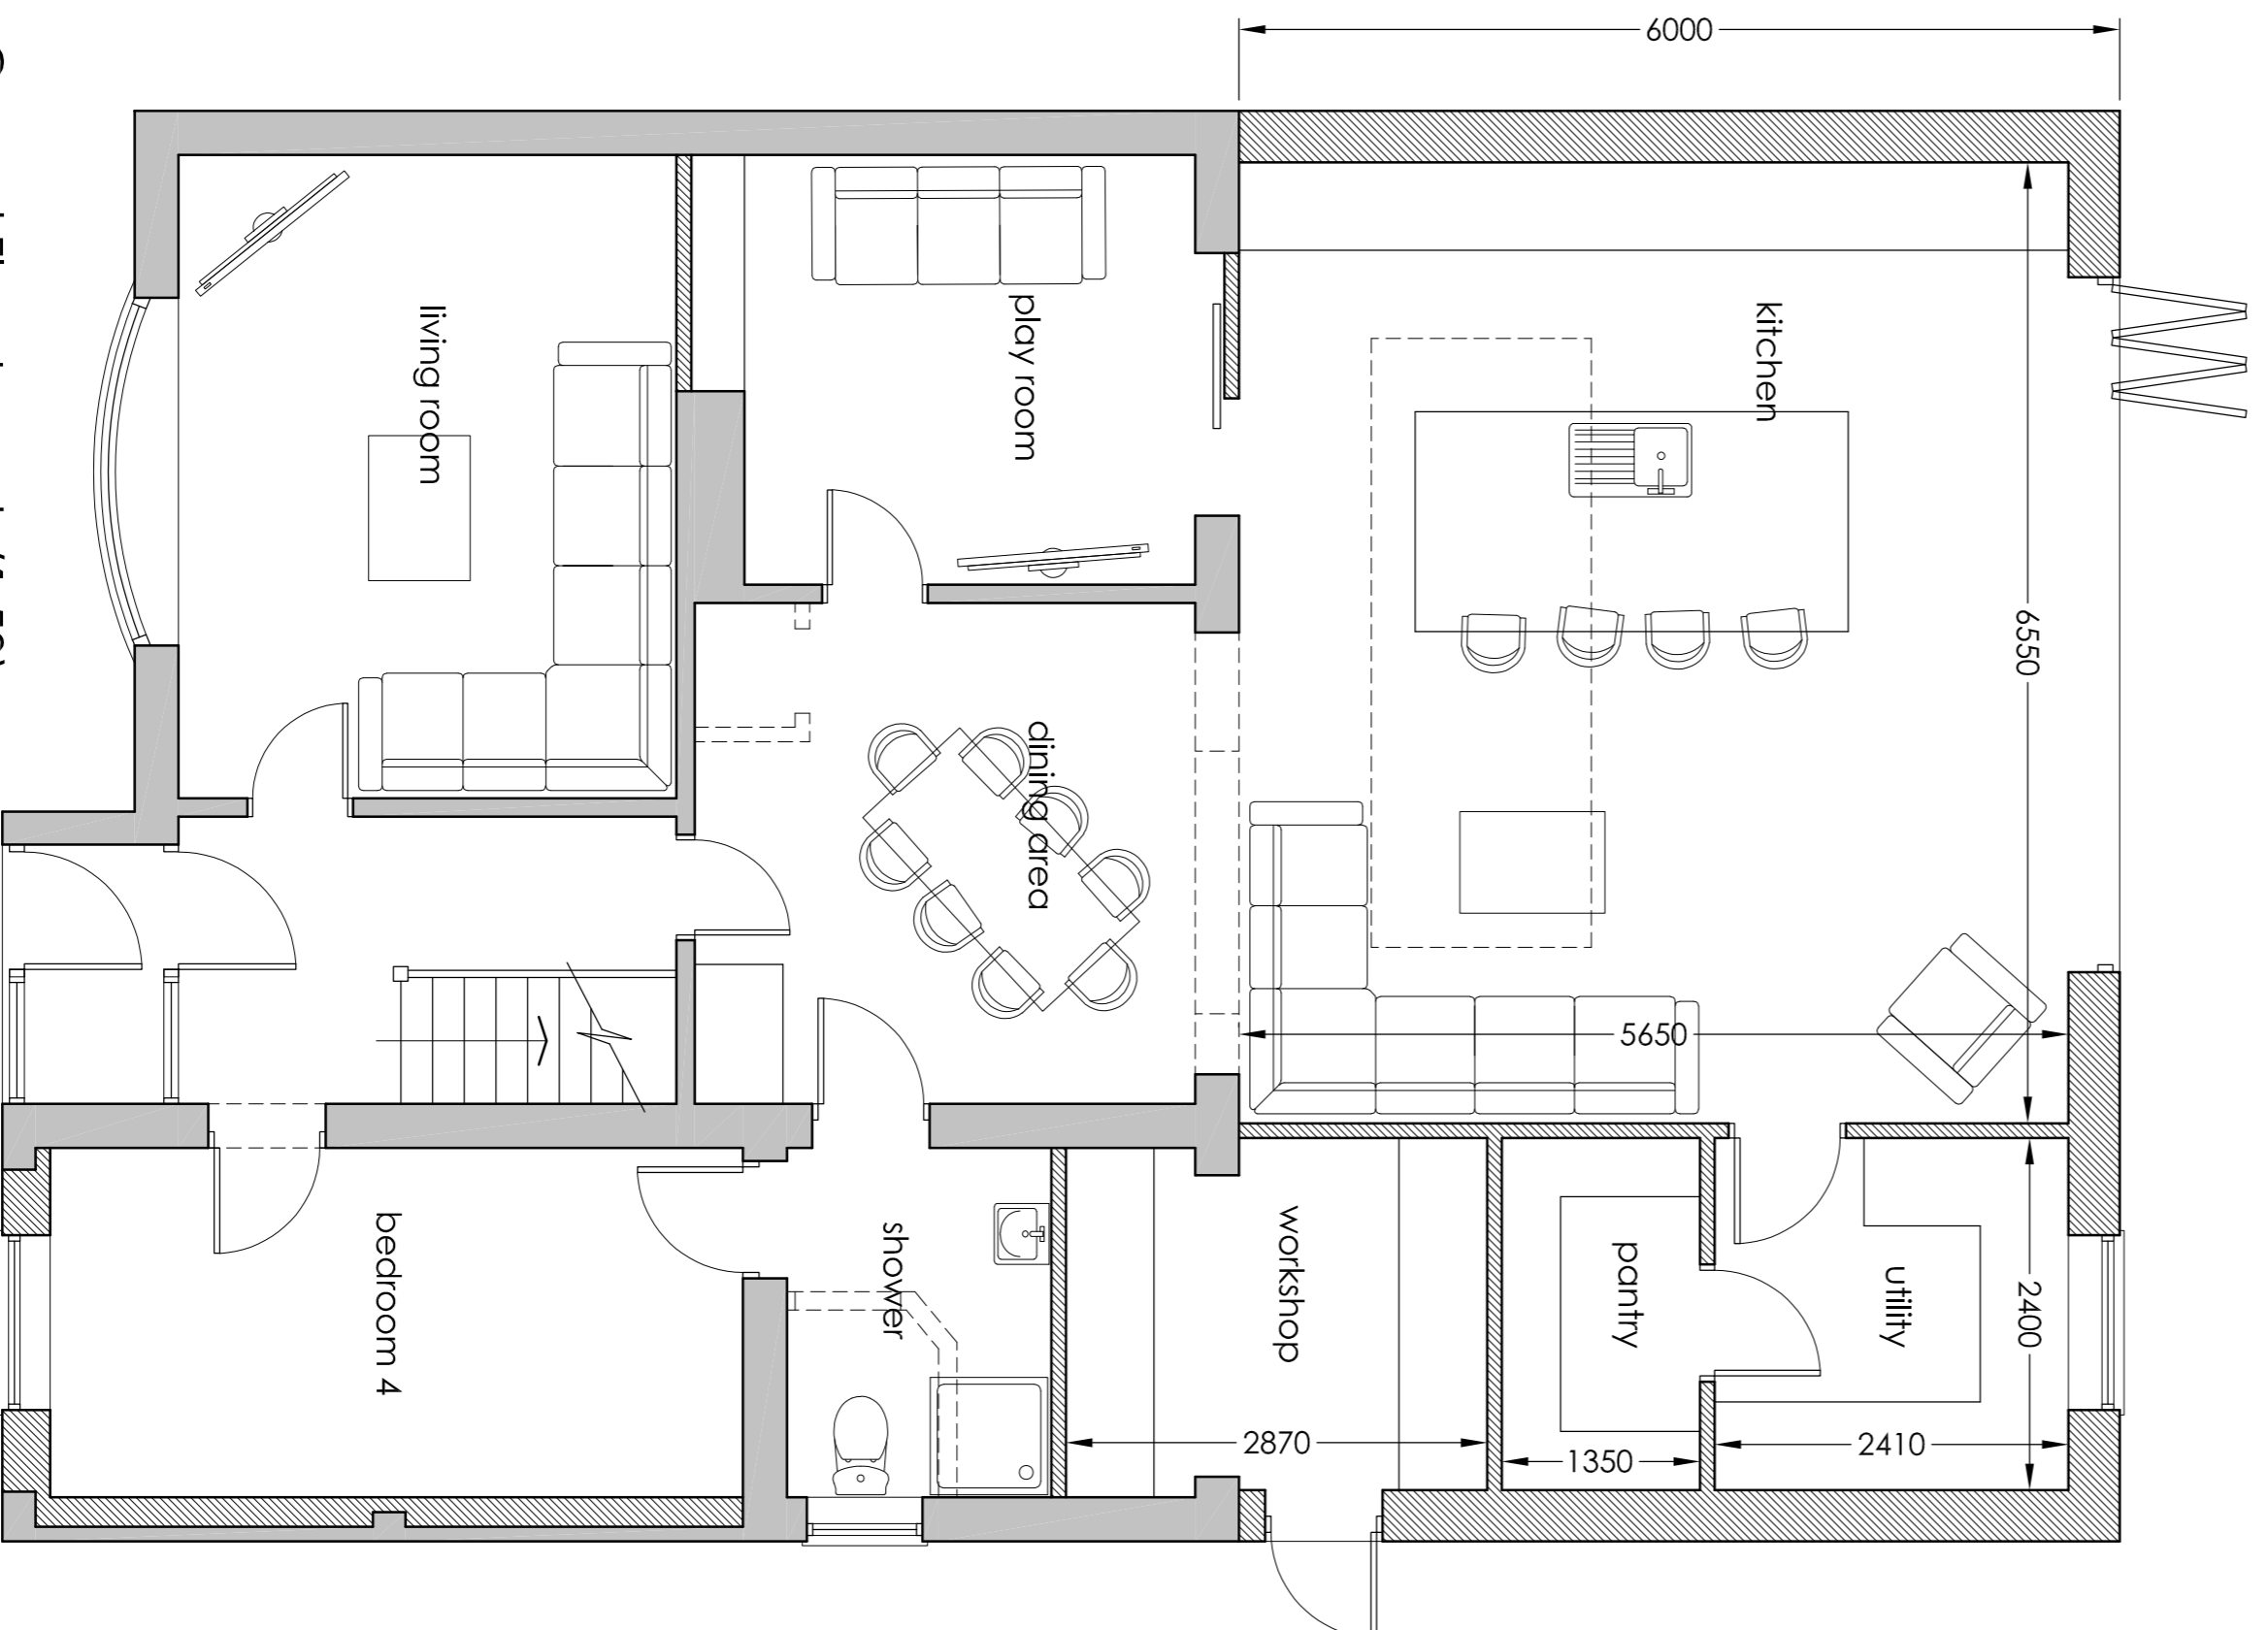

Ground Floor Layout (1:50)

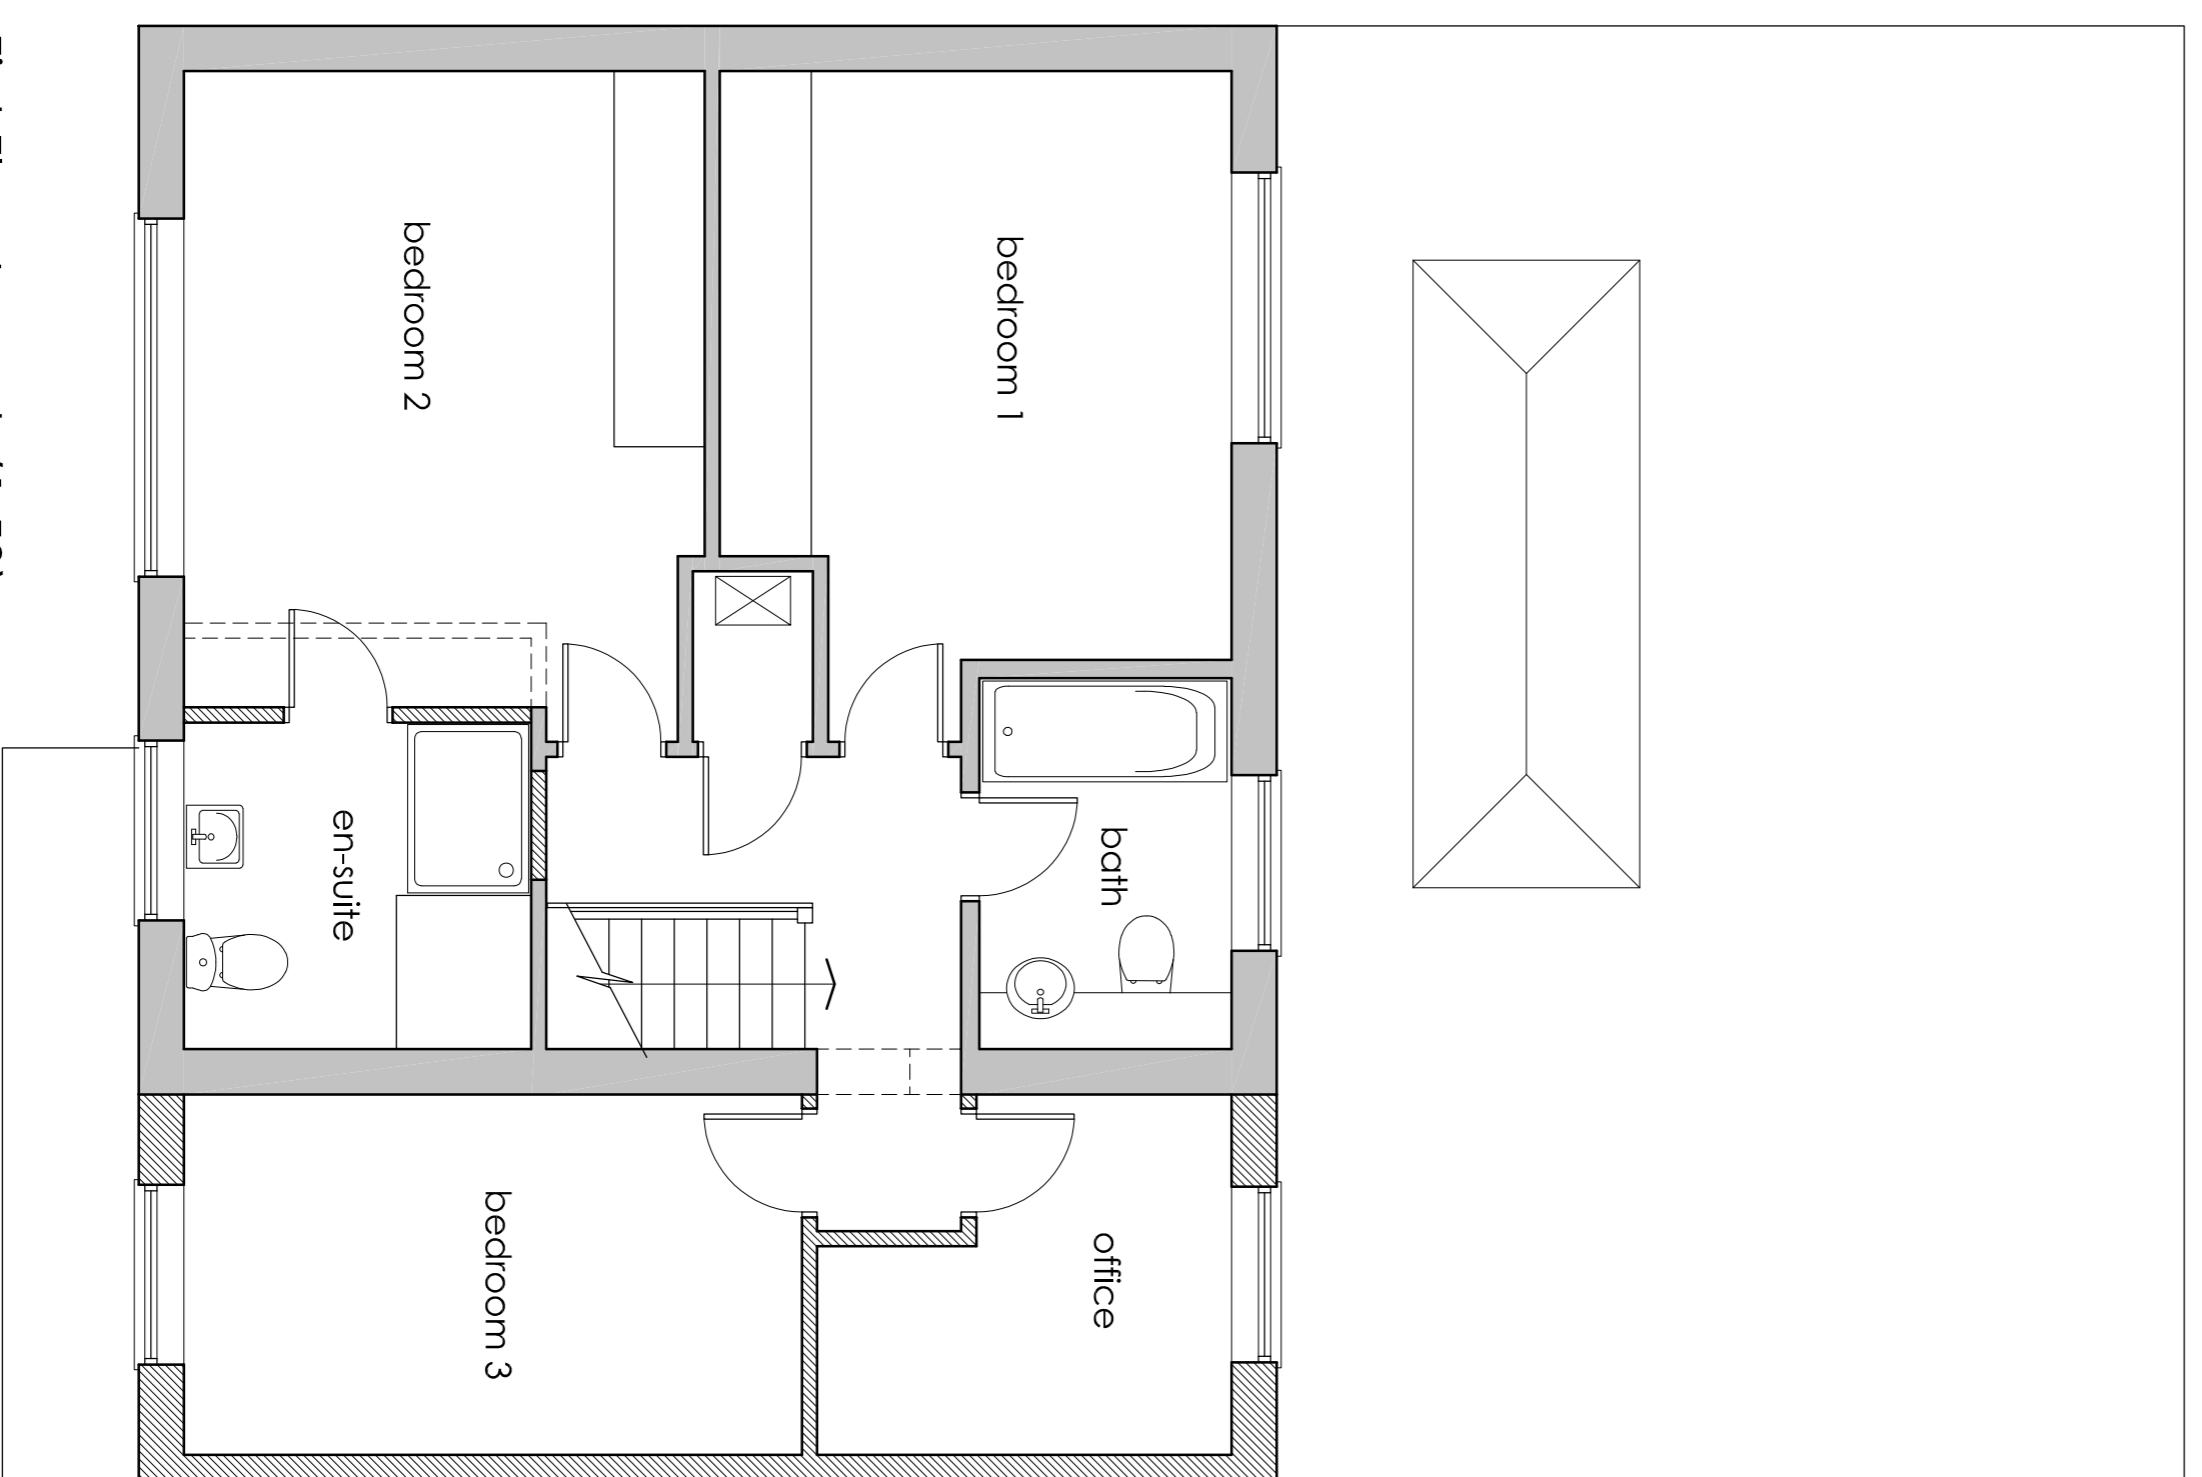

First Floor Layout (1:50)

P1_27/09/23: Initial Issue

NEIL • REYNOLDS •

Sailers Barn, Middle Street, Pokenham, Lincoln, LN4 2DR
tel: 01522 793006 e-mail: neil@sharchitects.co.uk

client

MR & MRS AHMED

project

House Alterations
19 The Chalfonts
Branston, Lincoln

drawing title

**PROPOSED
LAYOUTS & ELEVATIONS**

date

September 2023 scale as shown @ A1

drawing number

ST-607 / 03

revision

P1