



- Notes:
1. ALL LEVELS IN METERS ABOVE ORDNANCE DATUM
 2. ALL DIMENSIONS IN MILLIMETERS UNLESS OTHERWISE STATED
 3. ALL LEVELS AND DIMENSIONS TO BE CONFIRMED BY CONTRACTOR ON SITE PRIOR TO ANY WORKS

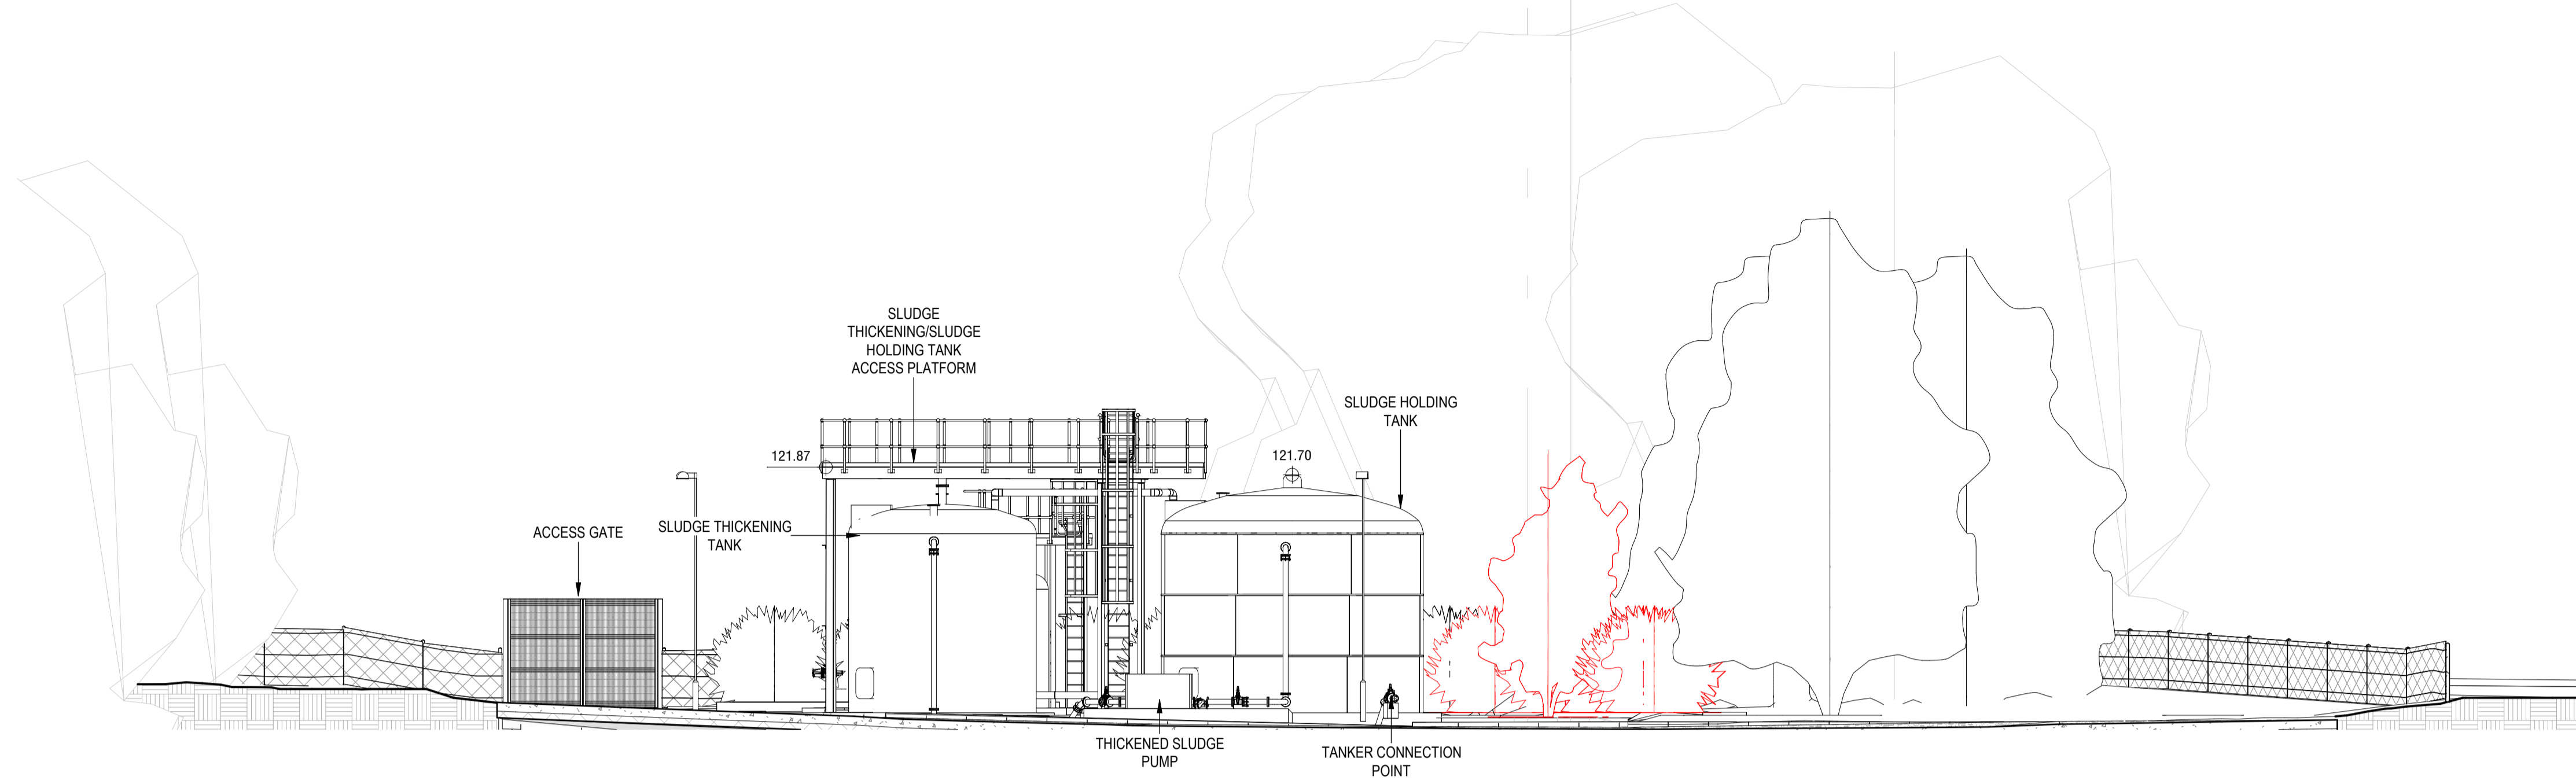

EX - E
P-000002
EXISTING EAST ELEVATION
1:100

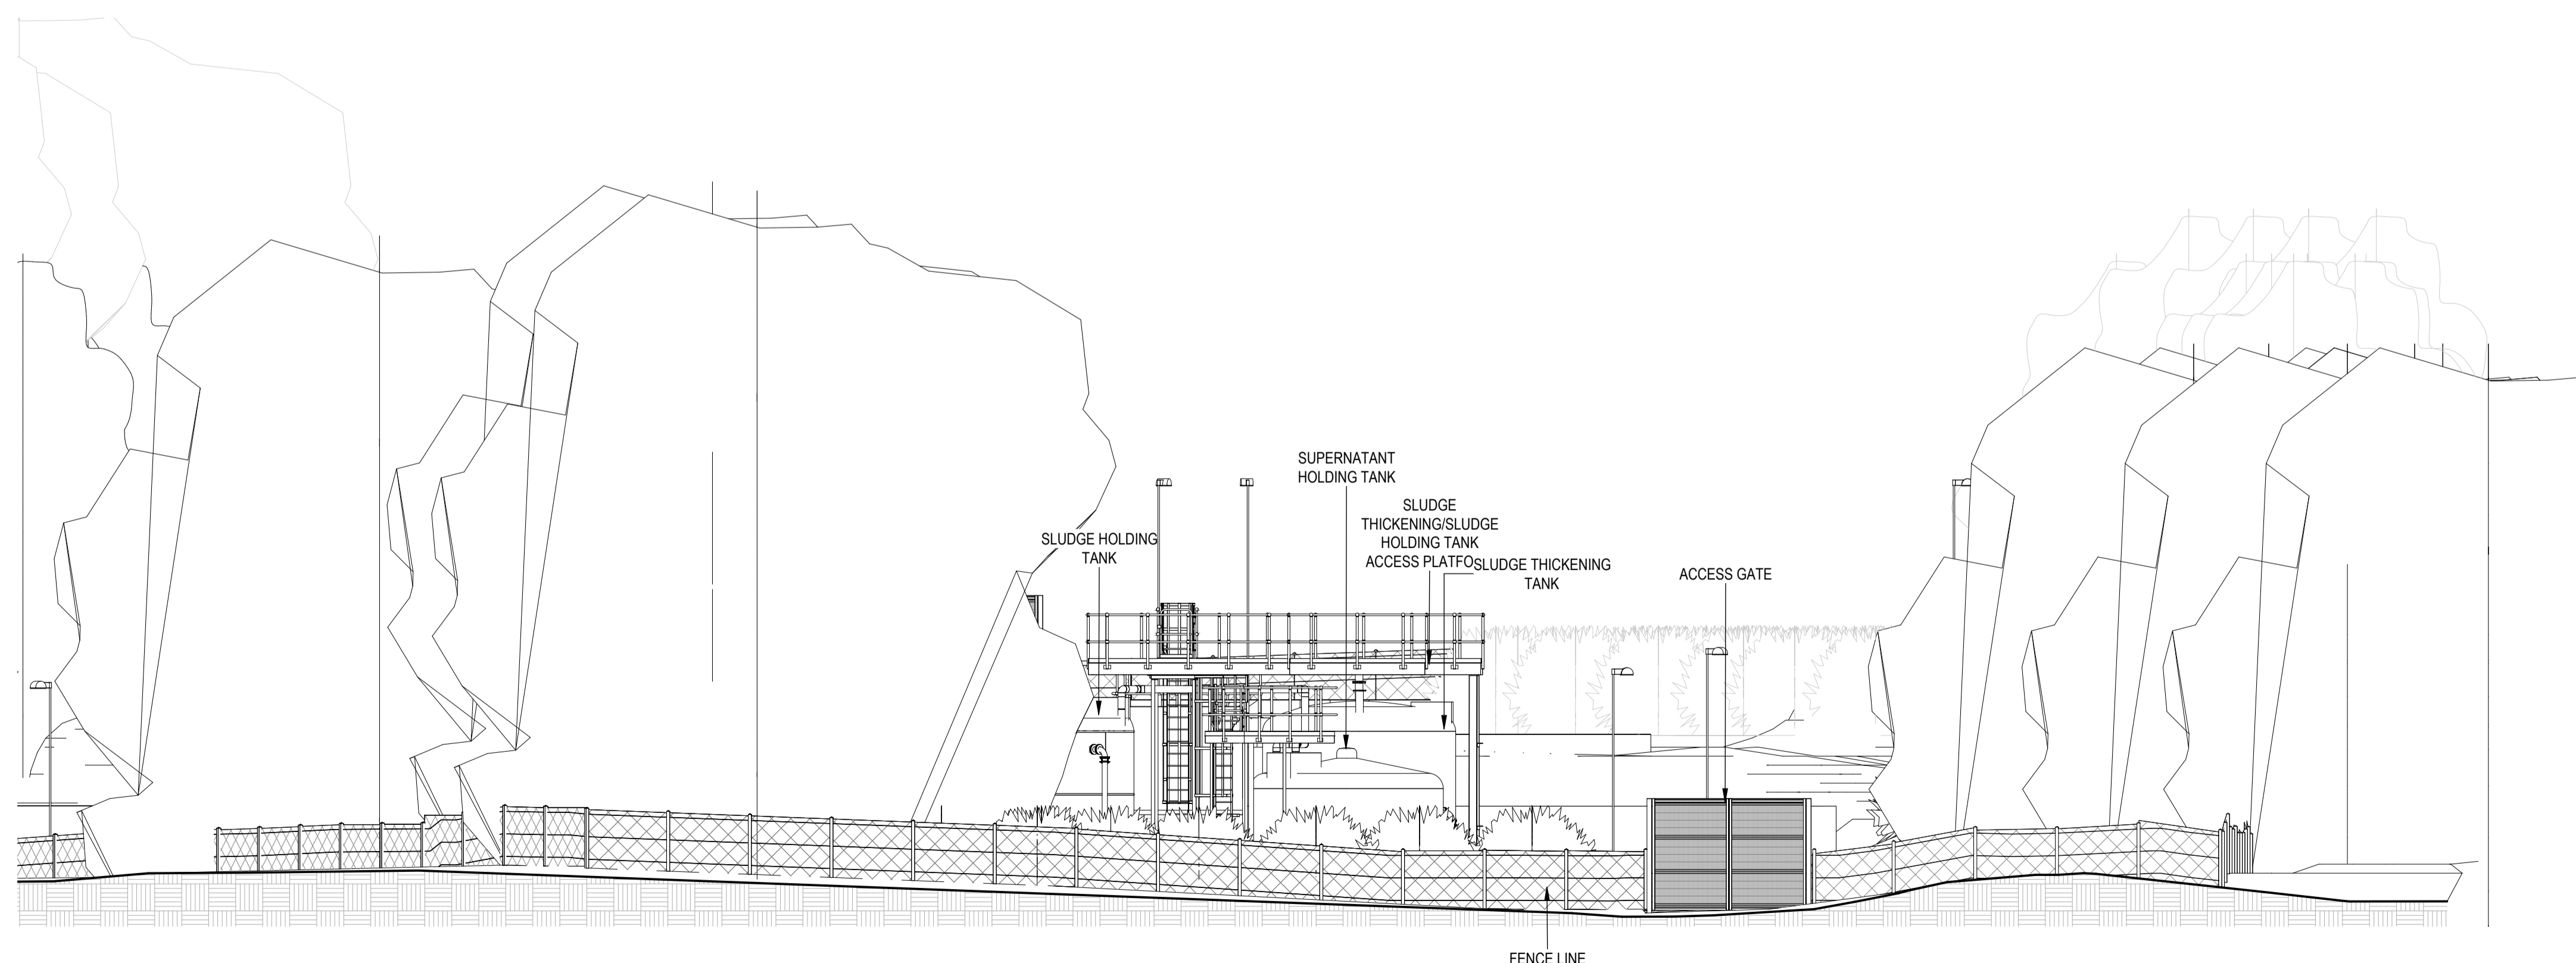

EX - W
P-000002
EXISTING WEST ELEVATION
1:100

EXISTING TREES/BUSHES AND SHRUBS TO BE REMOVED

P02	FOR PLANNING	GD	SzW	06.10.23
P01	FOR PLANNING	GY	SzW	24.08.23
Rev	Description	Chk'd	App'd	Date

This drawing is the property of Scottish Water and must not be copied or used for any purpose other than that for which it is supplied without the written consent of Scottish Water.
Copyright © Scottish Water.

Scottish Water
Trusted to serve Scotland

SCOTTISH WATER
CASTLE HOUSE
6 CASTLE DRIVE
CARNEGIE CAMPUS
DUNFERMLINE
FIFE
KY 11 8GG
Tel 0800 0778778

RSE
ROSS-SHIRE ENGINEERING

Muir of Ord Industrial Estate,
Muir of Ord,
Ross-shire,
IV8 7UA.
E-mail: info@ross-eng.com
TEL: 01463 870049
RSE Job No.34452

Originated By G.Dolby	Drawn By P.Devlin	Checked By G.Yuen	Approved By S.Weier
Date 07.07.23	Date 07.07.23	Date 30.08.23	Date 30.08.23
Scale As indicated@A1	Status S7	Suitability Suitable for AIM authorization	

Project Title
INSCH STW SLUDGE HOLDING TANK

Drawing Title
PLANNING - EXISTING SITE ELEVATIONS - SHEET 2 OF 2

ELLIPSE EQUIPMENT No.	5000062177
ELLIPSE PLANT No.	STW001438
AUTOCODE No.	5279480000
Drawing No.	5279480000-RSE-ZZ-ZZ-DR-T-000005
Revision	P02

