



- Notes:
1. ALL LEVELS IN METERS ABOVE ORDNANCE DATUM
  2. ALL DIMENSIONS IN MILLIMETERS UNLESS OTHERWISE STATED
  3. ALL LEVELS AND DIMENSIONS TO BE CONFIRMED BY CONTRACTOR ON SITE PRIOR TO ANY WORKS

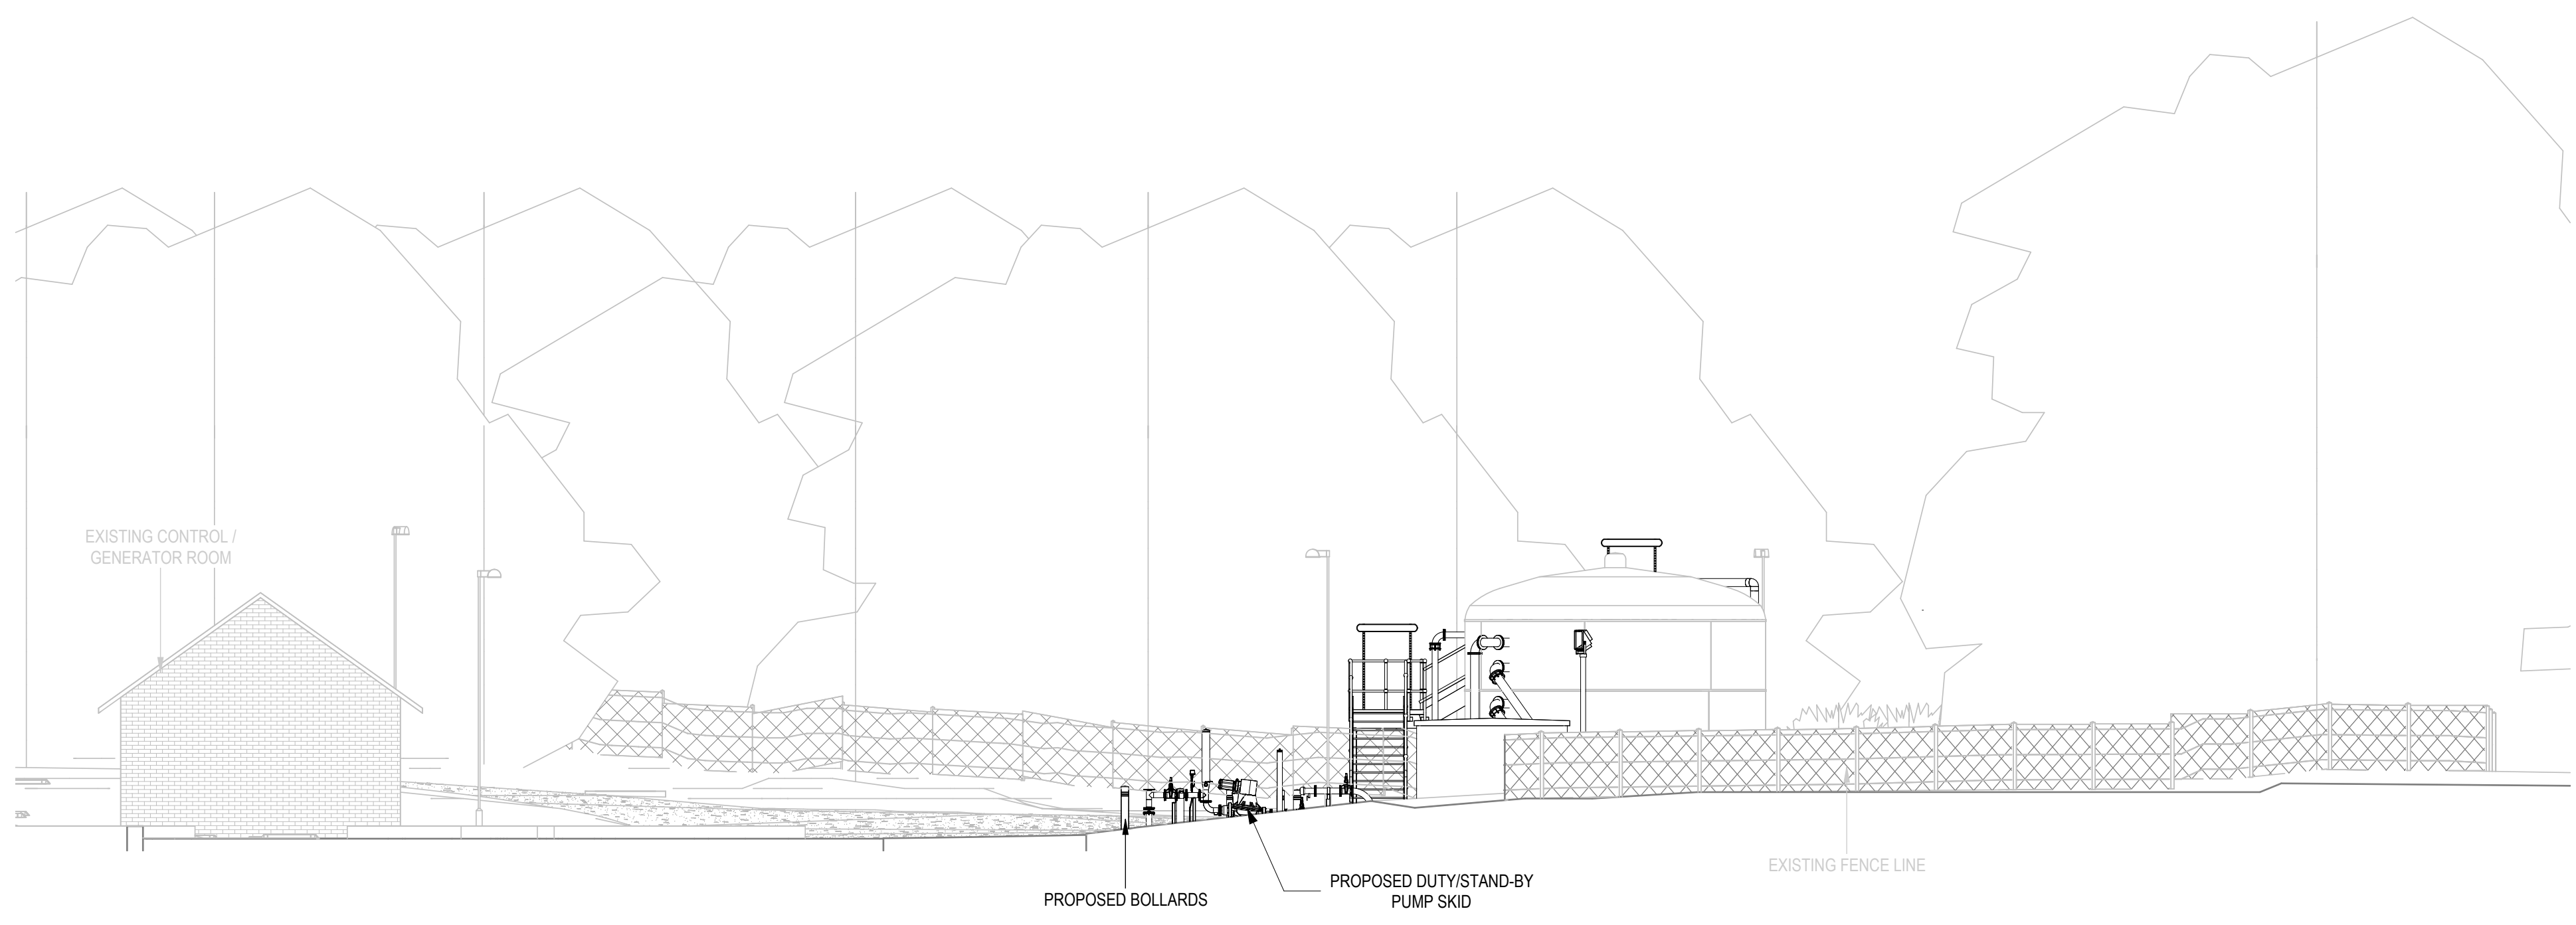


**P - N**  
P-000003  
**PROPOSED NORTH ELEVATION**  
1 : 100

**PLEASE NOTE:**  
EXISTING TREE LINE NORTH OF EXISTING SLUDGE TANK  
AND PROPOSED WORKS HAS BEEN REMOVED FROM THIS VIEW FOR CLARITY

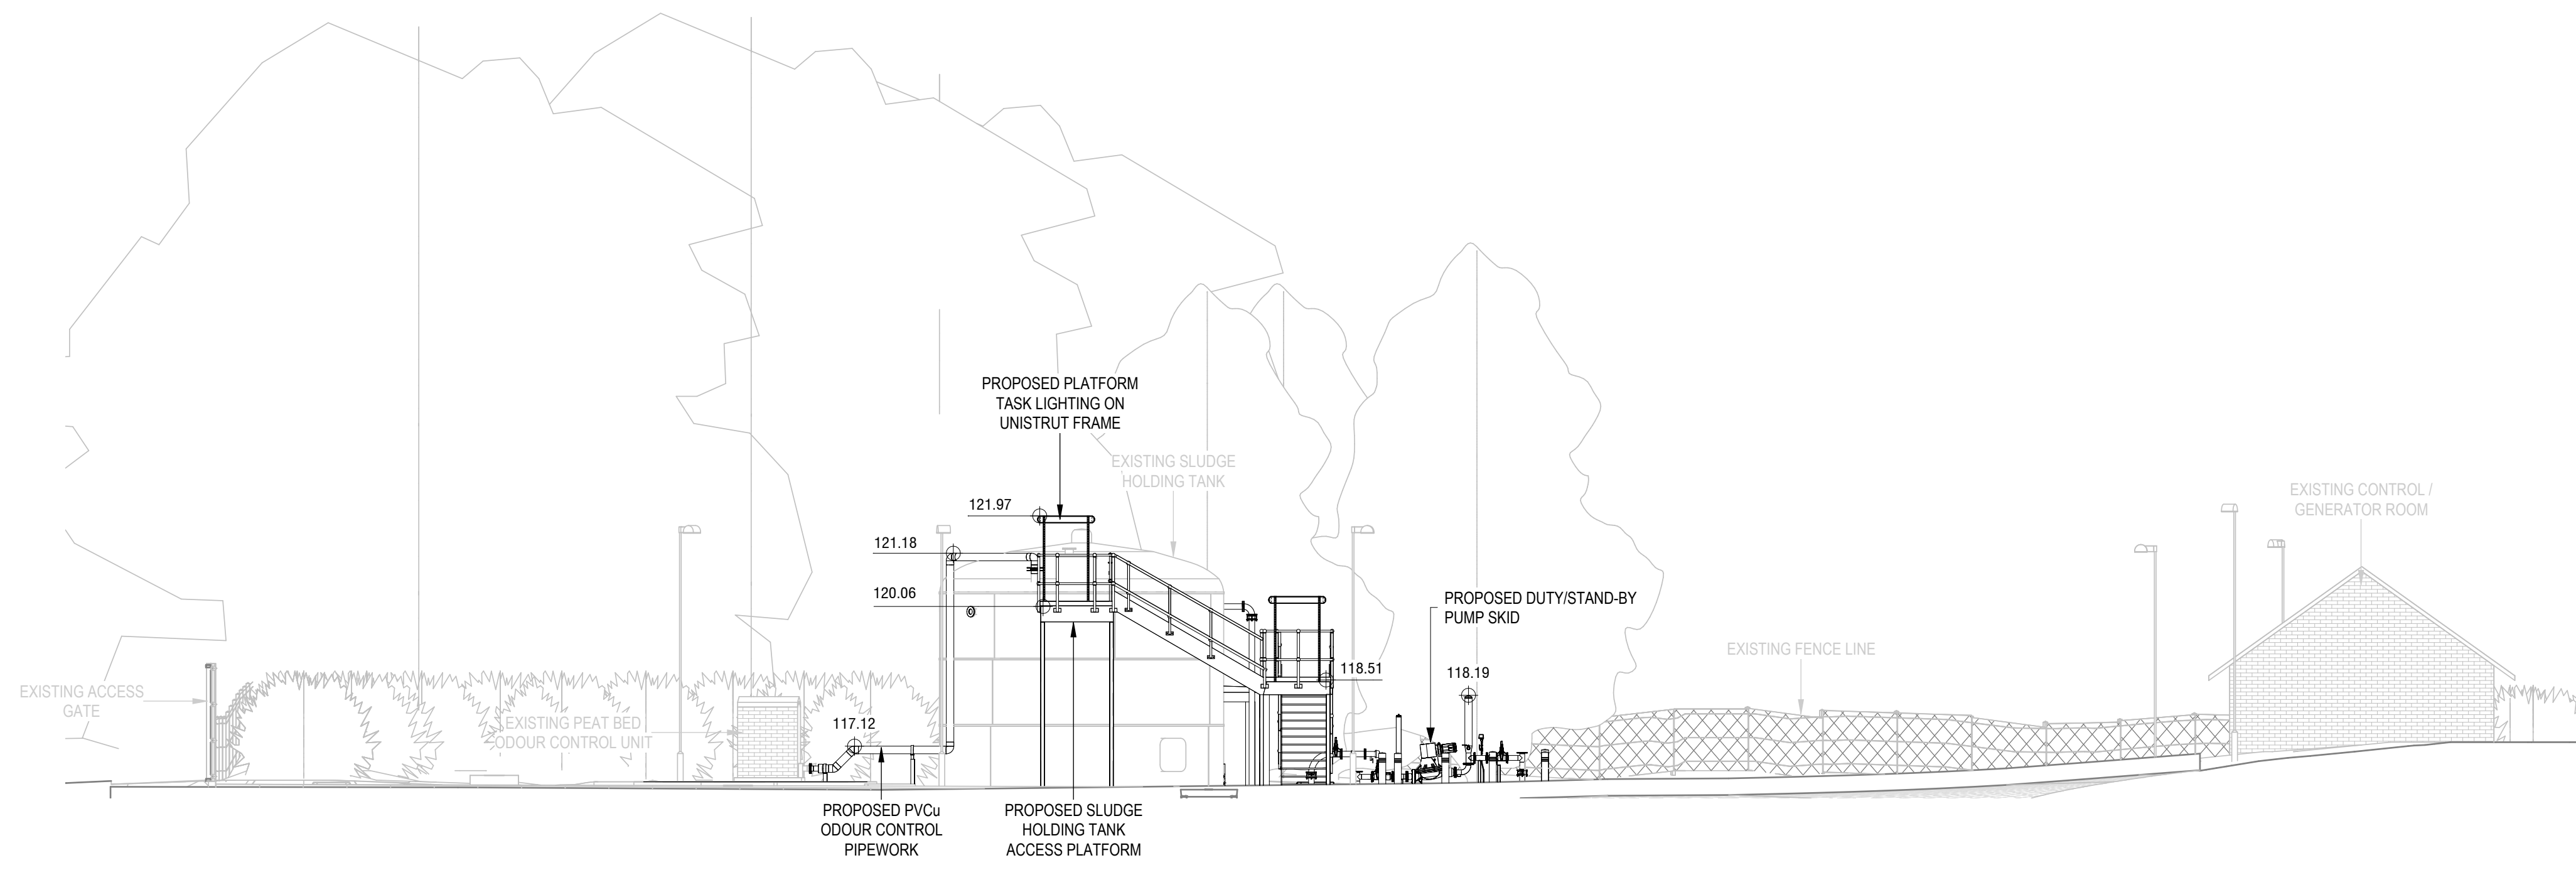

**P - S**  
P-000003  
**PROPOSED SOUTH ELEVATION**  
1 : 100

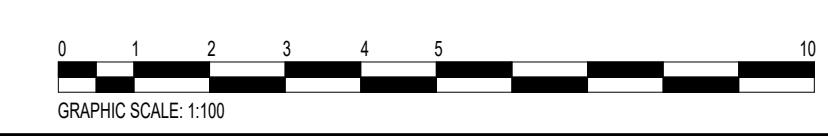

P02	FOR PLANNING	GD	SzW	10.10.23
P01	FOR PLANNING	GY	SzW	24.08.23
Rev	Description	Chk'd	App'd	Date

This drawing is the property of Scottish Water and must not be copied or used for any purpose other than that for which it is supplied without the written consent of Scottish Water.  
Copyright © Scottish Water.

**Scottish Water**  
Trusted to serve Scotland

SCOTTISH WATER  
CASTLE HOUSE  
6 CASTLE DRIVE  
CARNEGIE CAMPUS  
DUNFERMLINE  
FIFE  
KY 11 8GG  
Tel 0800 0778778

**RSE**  
ROSS-SHIRE ENGINEERING

Muir of Ord Industrial Estate,  
Muir of Ord,  
Ross-shire,  
IV5 7JJA.  
E-mail: info@ross-eng.com  
TEL: 01463 870049  
RSE Job No.34452

Originated By <b>G.Dolby</b>	Drawn By <b>P.Devlin</b>	Checked By <b>G.Yuen</b>	Approved By <b>S.Weier</b>
Date 07.07.23	Date 07.07.23	Date 30.08.23	Date 30.08.23
Scale As indicated@A1	Status <b>A8</b>	Suitability Published for Gate 90	

Project Title <b>INSCH STW SLUDGE HOLDING TANK</b>	
Drawing Title <b>PLANNING - PROPOSED SITE ELEVATIONS - SHEET 1 OF 2</b>	
ELLIPSE EQUIPMENT No. 500062177	
ELLIPSE PLANT No. STW001438	AUTOCODE No. 5279480000
Drawing No. <b>5279480000-RSE-ZZ-ZZ-DR-T-000006</b>	Revision <b>P02</b>