



SECTION A-A AS EXISTING

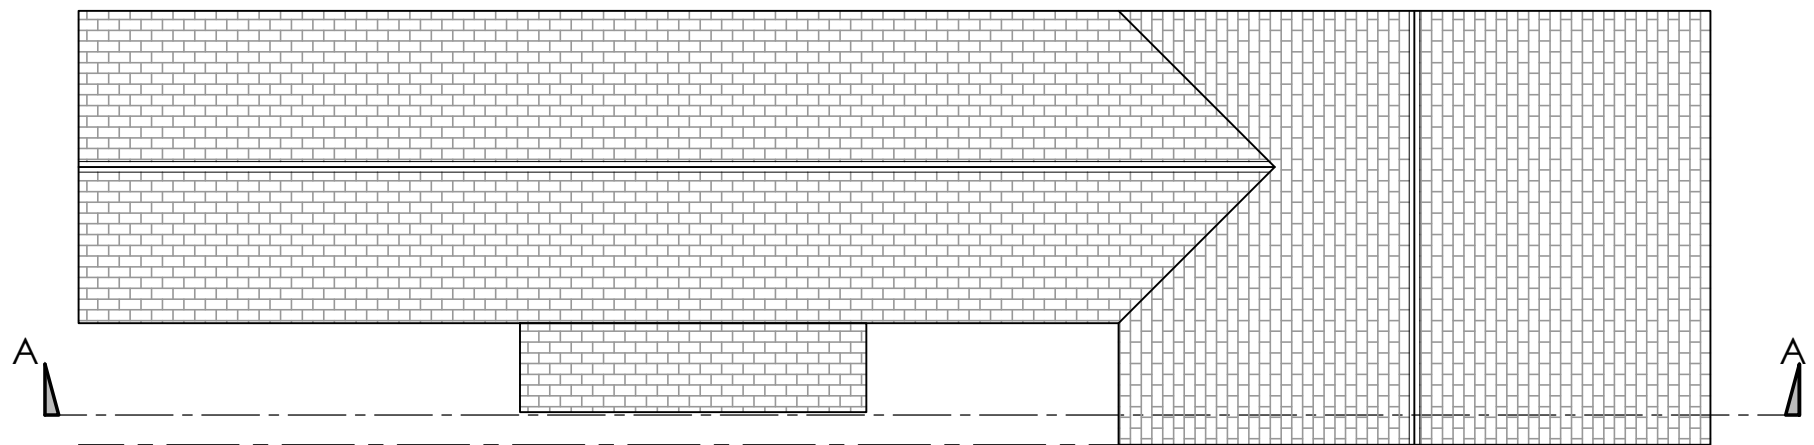

ROOF PLAN AS EXISTING

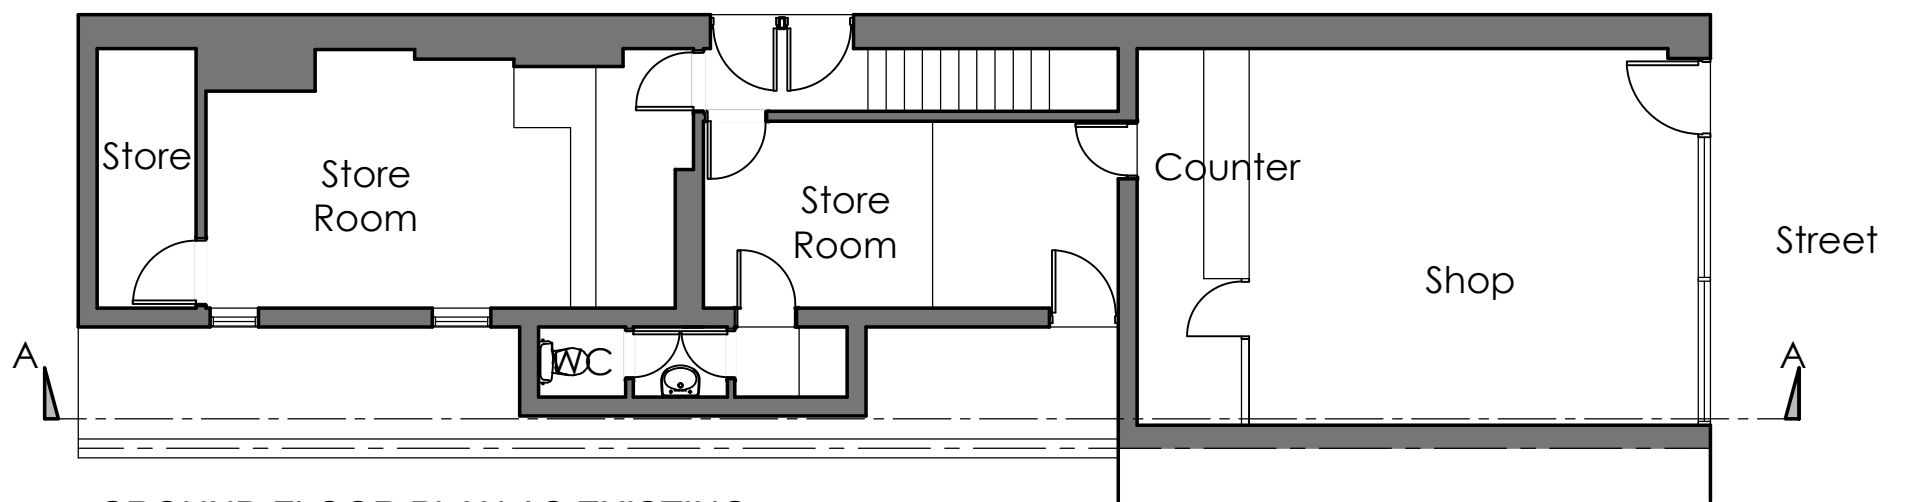

GROUND FLOOR PLAN AS EXISTING


Creation Design
 Creation Design - Wales
 Tel: 01495 616277 / 07508890294
www.creationdesign-wales.com
 E-mail: info@creationdesign-wales.com

**PROPOSED CHANGE OF USE TO
 CAFE & HOT FOOD TAKEAWAY**
 ELLIOTS TOWN POST OFFICE
 16 ELLIOT STREET, ELLIOTS TOWN
 NEW TREDEGAR.
 NP24 6DP

PROPERTY AS EXISTING

DATE:
September 2023

DRAWN BY:
P.P.

SCALE(S):
1:100 @ A3

DRAWING NO:
23-116/P/03

REV:
-