



Existing GF Plan
Scale 1:100

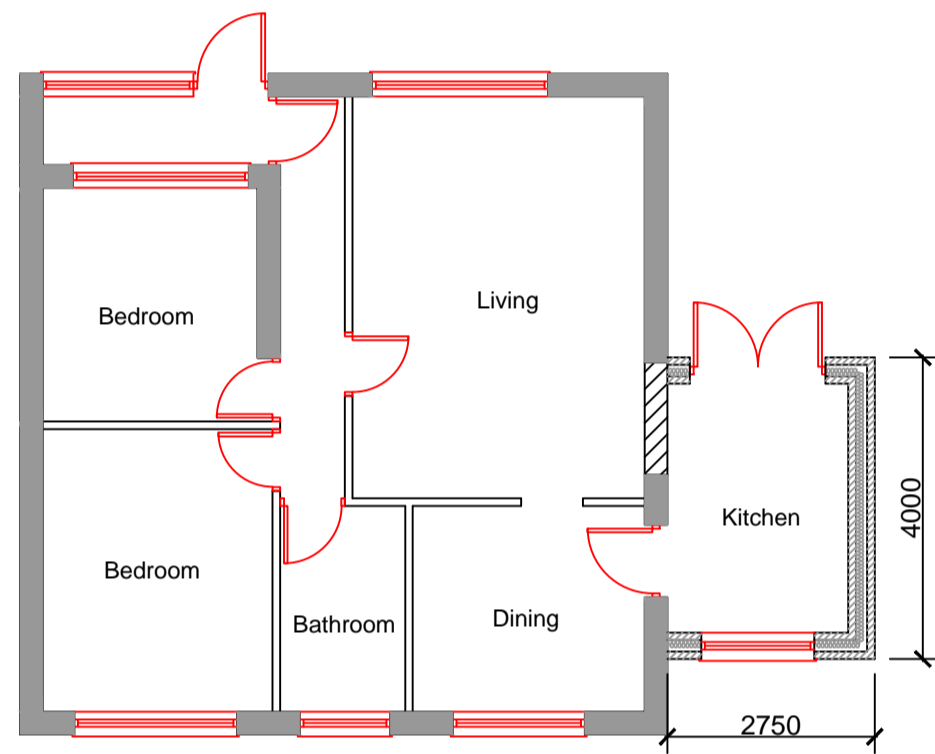


Proposed GF Plan
Scale 1:100

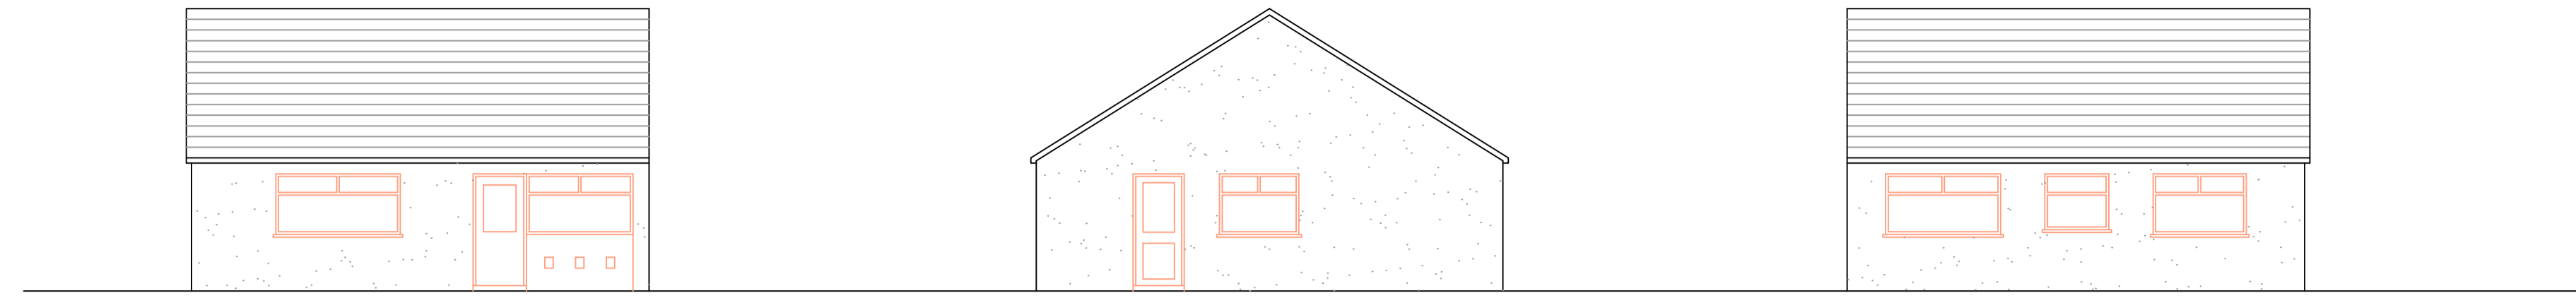

Existing North Elevation
Scale 1:100

Existing East Elevation
Scale 1:100

Existing South Elevation
Scale 1:100

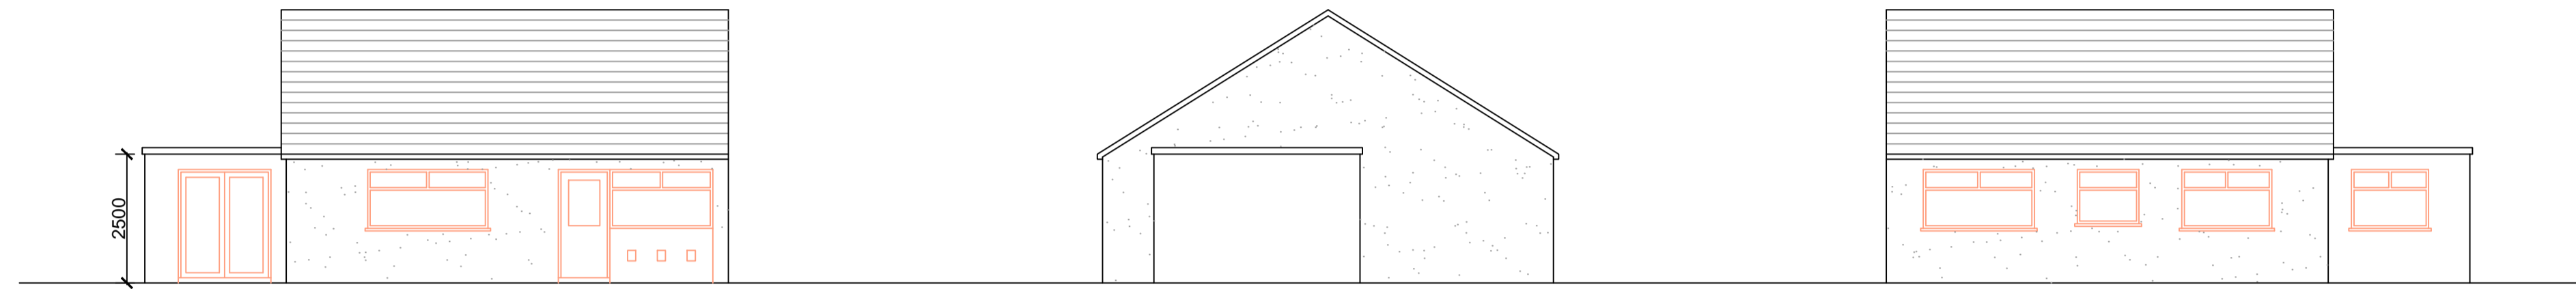

Existing North Elevation
Scale 1:100

Existing East Elevation
Scale 1:100

Existing South Elevation
Scale 1:100




Existing Site Plan
Scale 1:100

Proposed Site Plan
Scale 1:100



OS Map
Scale 1:1250

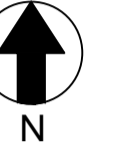

Aesthetic Notes

Existing Building

Walls - Spar render finish
Roof - Pitched roof with concrete tile.
Eaves, gutters, rwp and soffits - White pvc
Windows & Doors - Double Glazed white uPVC

Proposed Extension

Walls - Smooth render finish Colour - TBC
Roof - Flat roof finish finished with fibreglass, rubber or similar
Eaves, gutters, rwp and soffits - White pvc
Windows & Doors - Double Glazed white uPVC

Notes:
 All dimensions must be checked on site and not scaled from this drawing.
 This drawing has been prepared for planning purposes only.

Planning Application
 Proposed single storey side extension

Applicant: Faye Furnish

Address:
 1 Ford Road,
 Fleur de lis

Date: Sep 2023

Scale: As Shown

dwg no: 2023-001 - Ford

Rev: