


FIRST FLOOR PLAN - BARN
Scale 1/50




GROUND FLOOR PLAN - BARN
Scale 1/50




SOUTH ELEVATION - BARN
Scale 1/100

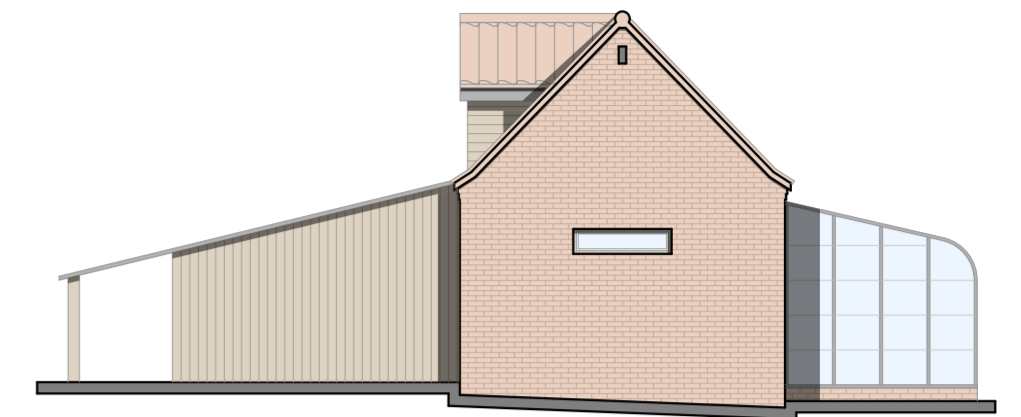


WEST ELEVATION - BARN
Scale 1/100

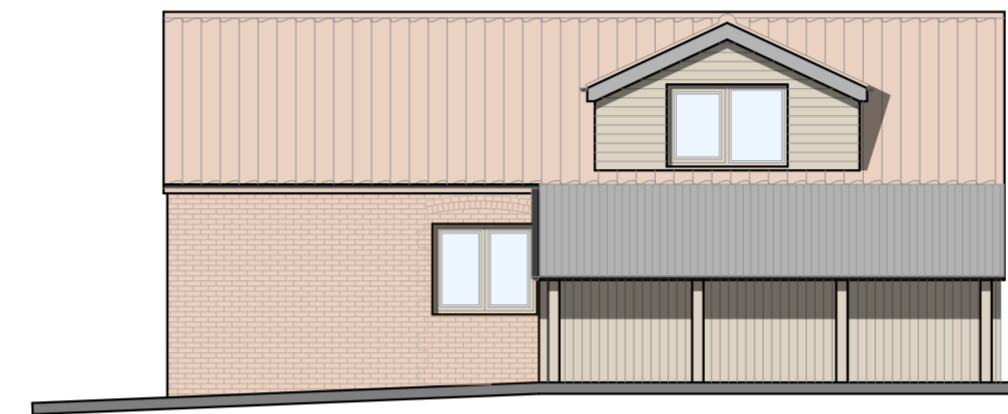

NORTH ELEVATION - BARN
Scale 1/100

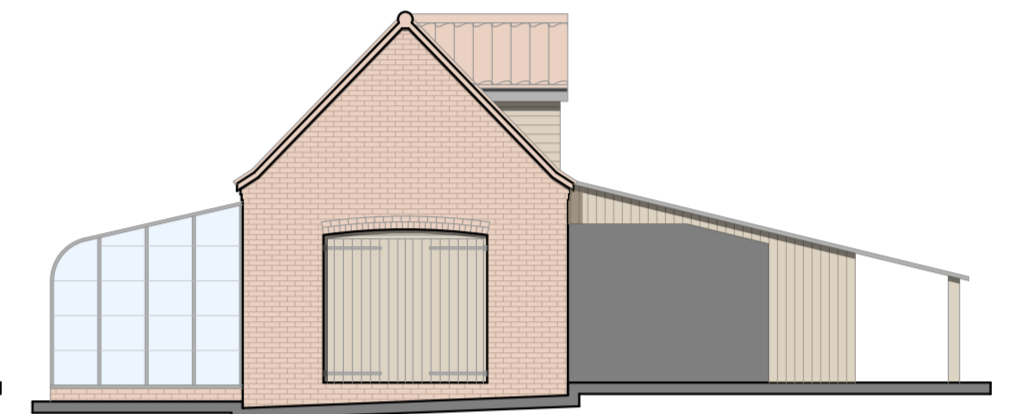

EAST ELEVATION - BARN
Scale 1/100

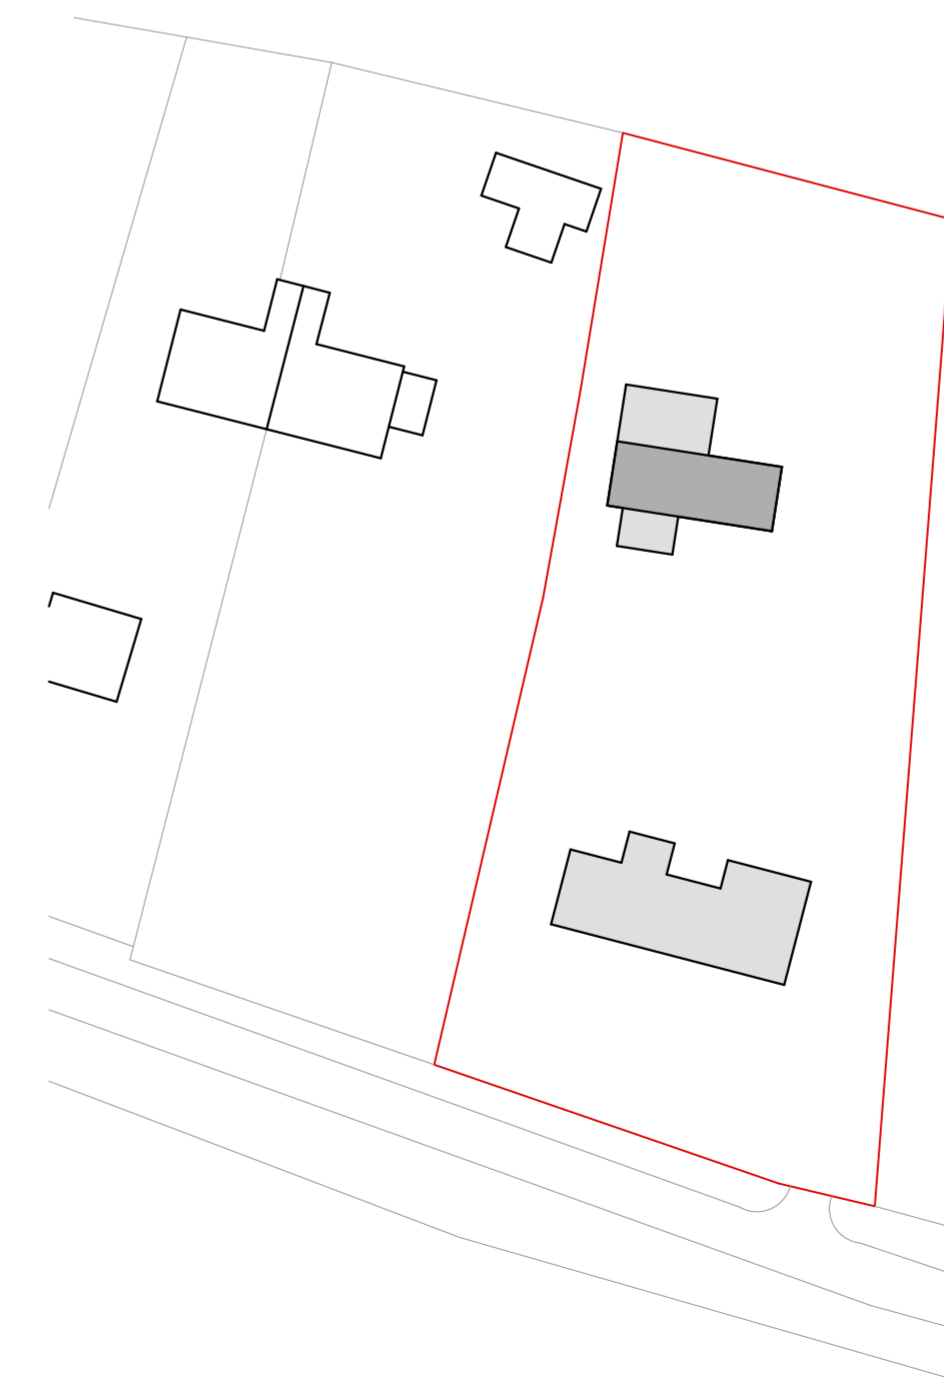

SITE PLAN
Scale 1/500

Amendments:	Date:	Rev:
Addition of PV Panels	14/11/2022	A
Site Location updated	06/10/2023	B

SMG ARCHITECTS



Willow House, 9 Willow Lane
Norwich,
Norfolk,
NR2 1EU
www.smg-architects.co.uk
info@smg-architects.co.uk
01603 614422

All dimensions are to be checked on site and the Architect is to be notified of any discrepancies. Written dimensions are to be followed in preference to scaled dimensions. This drawing is copyright and may not be reproduced without the written consent of SMG Architects.

Job Title
Extension and outbuilding conversion at Nutmeg Cottage,
Twyate Common, Erpingham, NR11 7QG
Client

Mr & Mrs Keki

Drwg. Title
Planning Drawings- Outbuilding- Scale as shown at A2

Job No.	Drawn by	Checked by
22.5031.086	RC	RDB
Drwg. No.	Rev	Date
PL02	B	06/10/2022

