


LOCATION PLAN
Scale 1/1250

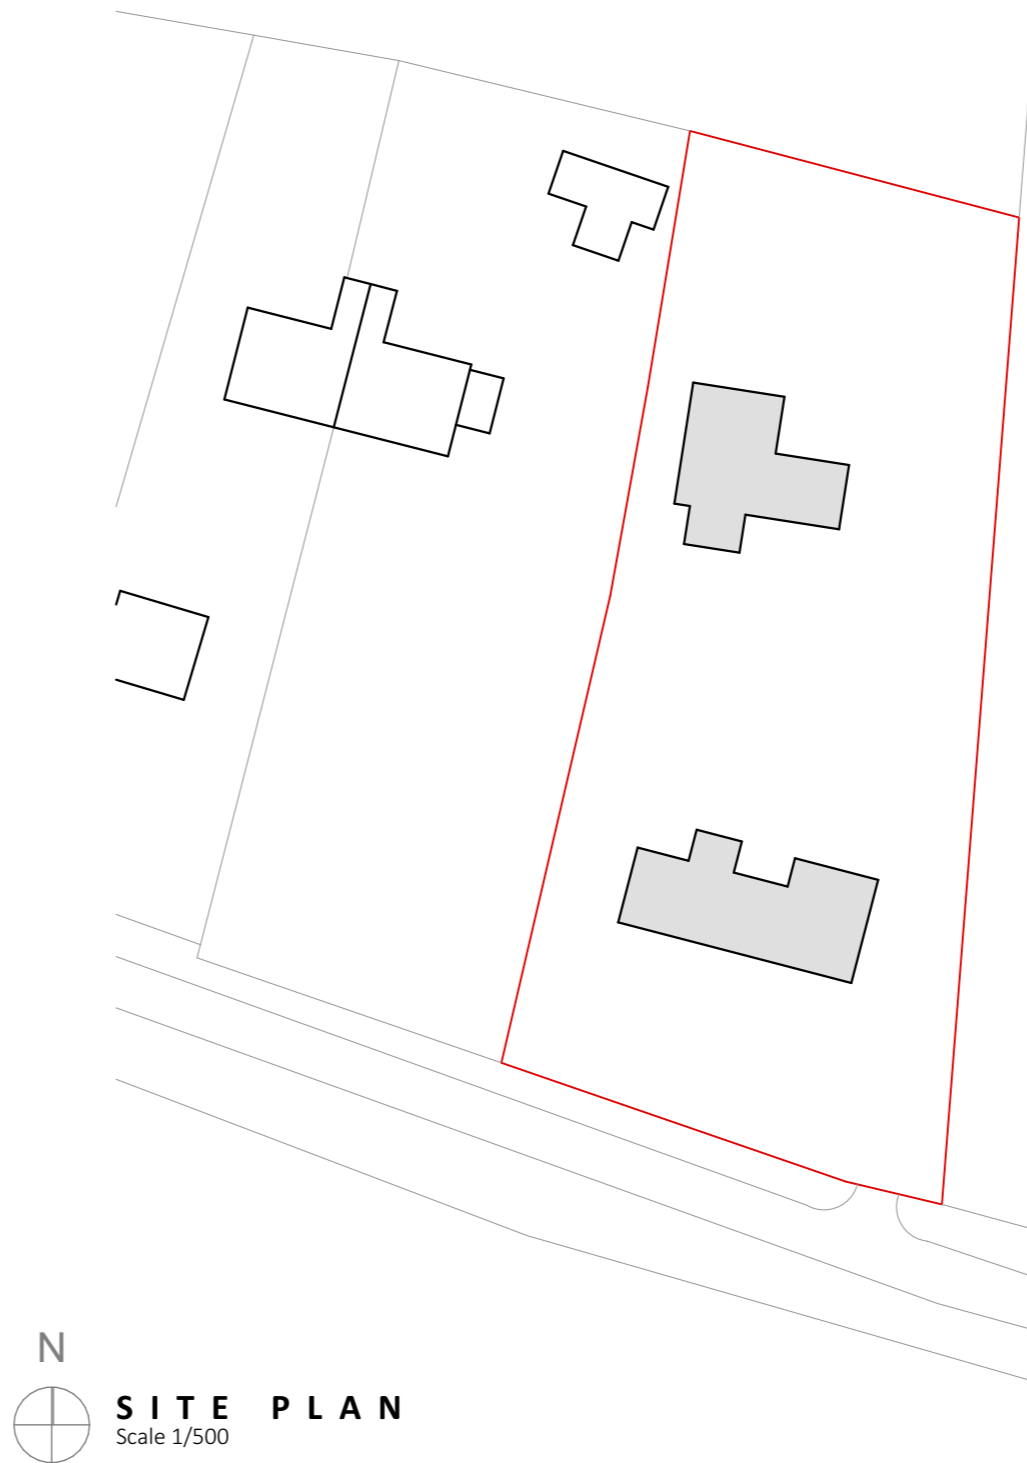

SITE PLAN
Scale 1/500

Amendments:	Date:	Rev:
-------------	-------	------

SMG ARCHITECTS



Willow House, 9 Willow Lane
Norwich,
Norfolk,
NR2 1EU

www.smg-architects.co.uk
info@smg-architects.co.uk
01603 614422

All dimensions are to be checked on site and the Architect is to be notified of any discrepancies. Written dimensions are to be followed in preference to scaled dimensions. This drawing is copyright and may not be reproduced without the written consent of SMG Architects.

Job Title
Extension and outbuilding conversion at Nutmeg Cottage,
Thwaite Common, Erpingham, NR11 7QG
Client

Mr & Mrs Keki

Drwg. Title

Location and Site Plan - Scale as shown at A3

Job No.	Drawn by	Checked by
---------	----------	------------

22.5031.086	RC	
-------------	----	--

Drwg. No.	Rev	Date
-----------	-----	------

EX01		19/08/2022
------	--	------------

		19/08/2022
--	--	------------

