




NORTH ELEVATION - BARN  
Scale 1/100

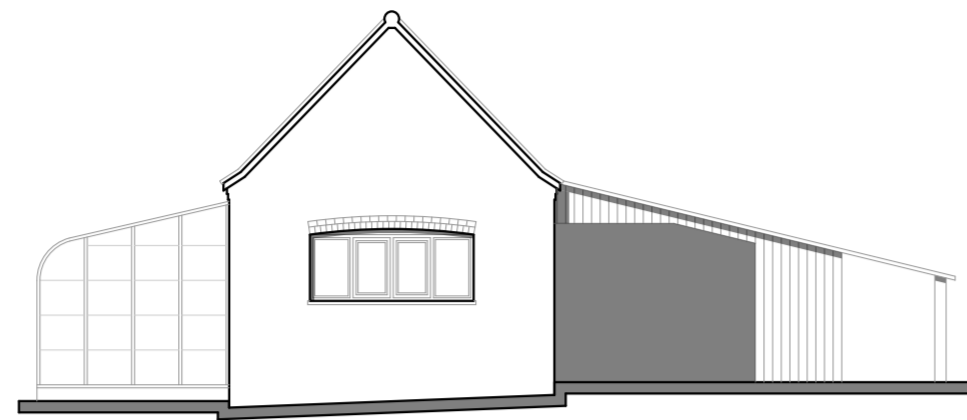


EAST ELEVATION - BARN  
Scale 1/100

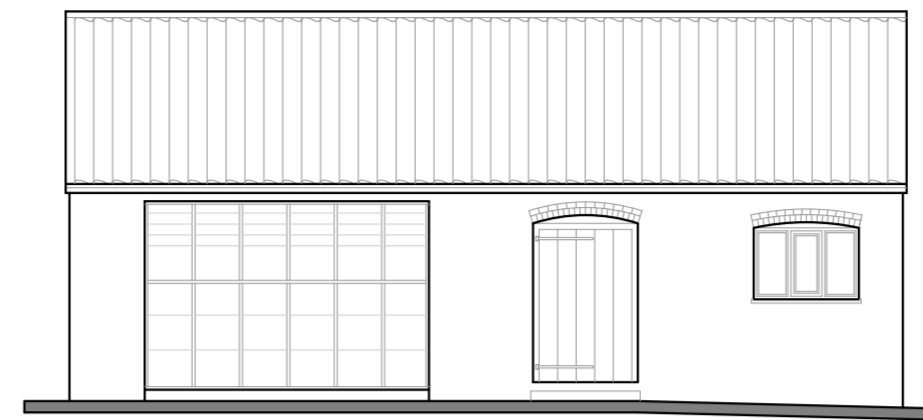


SOUTH ELEVATION - BARN  
Scale 1/100

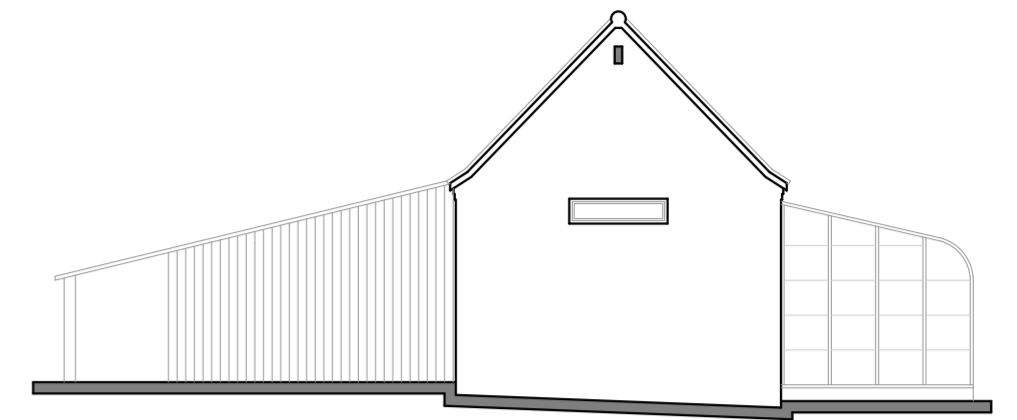

WEST ELEVATION - BARN  
Scale 1/100

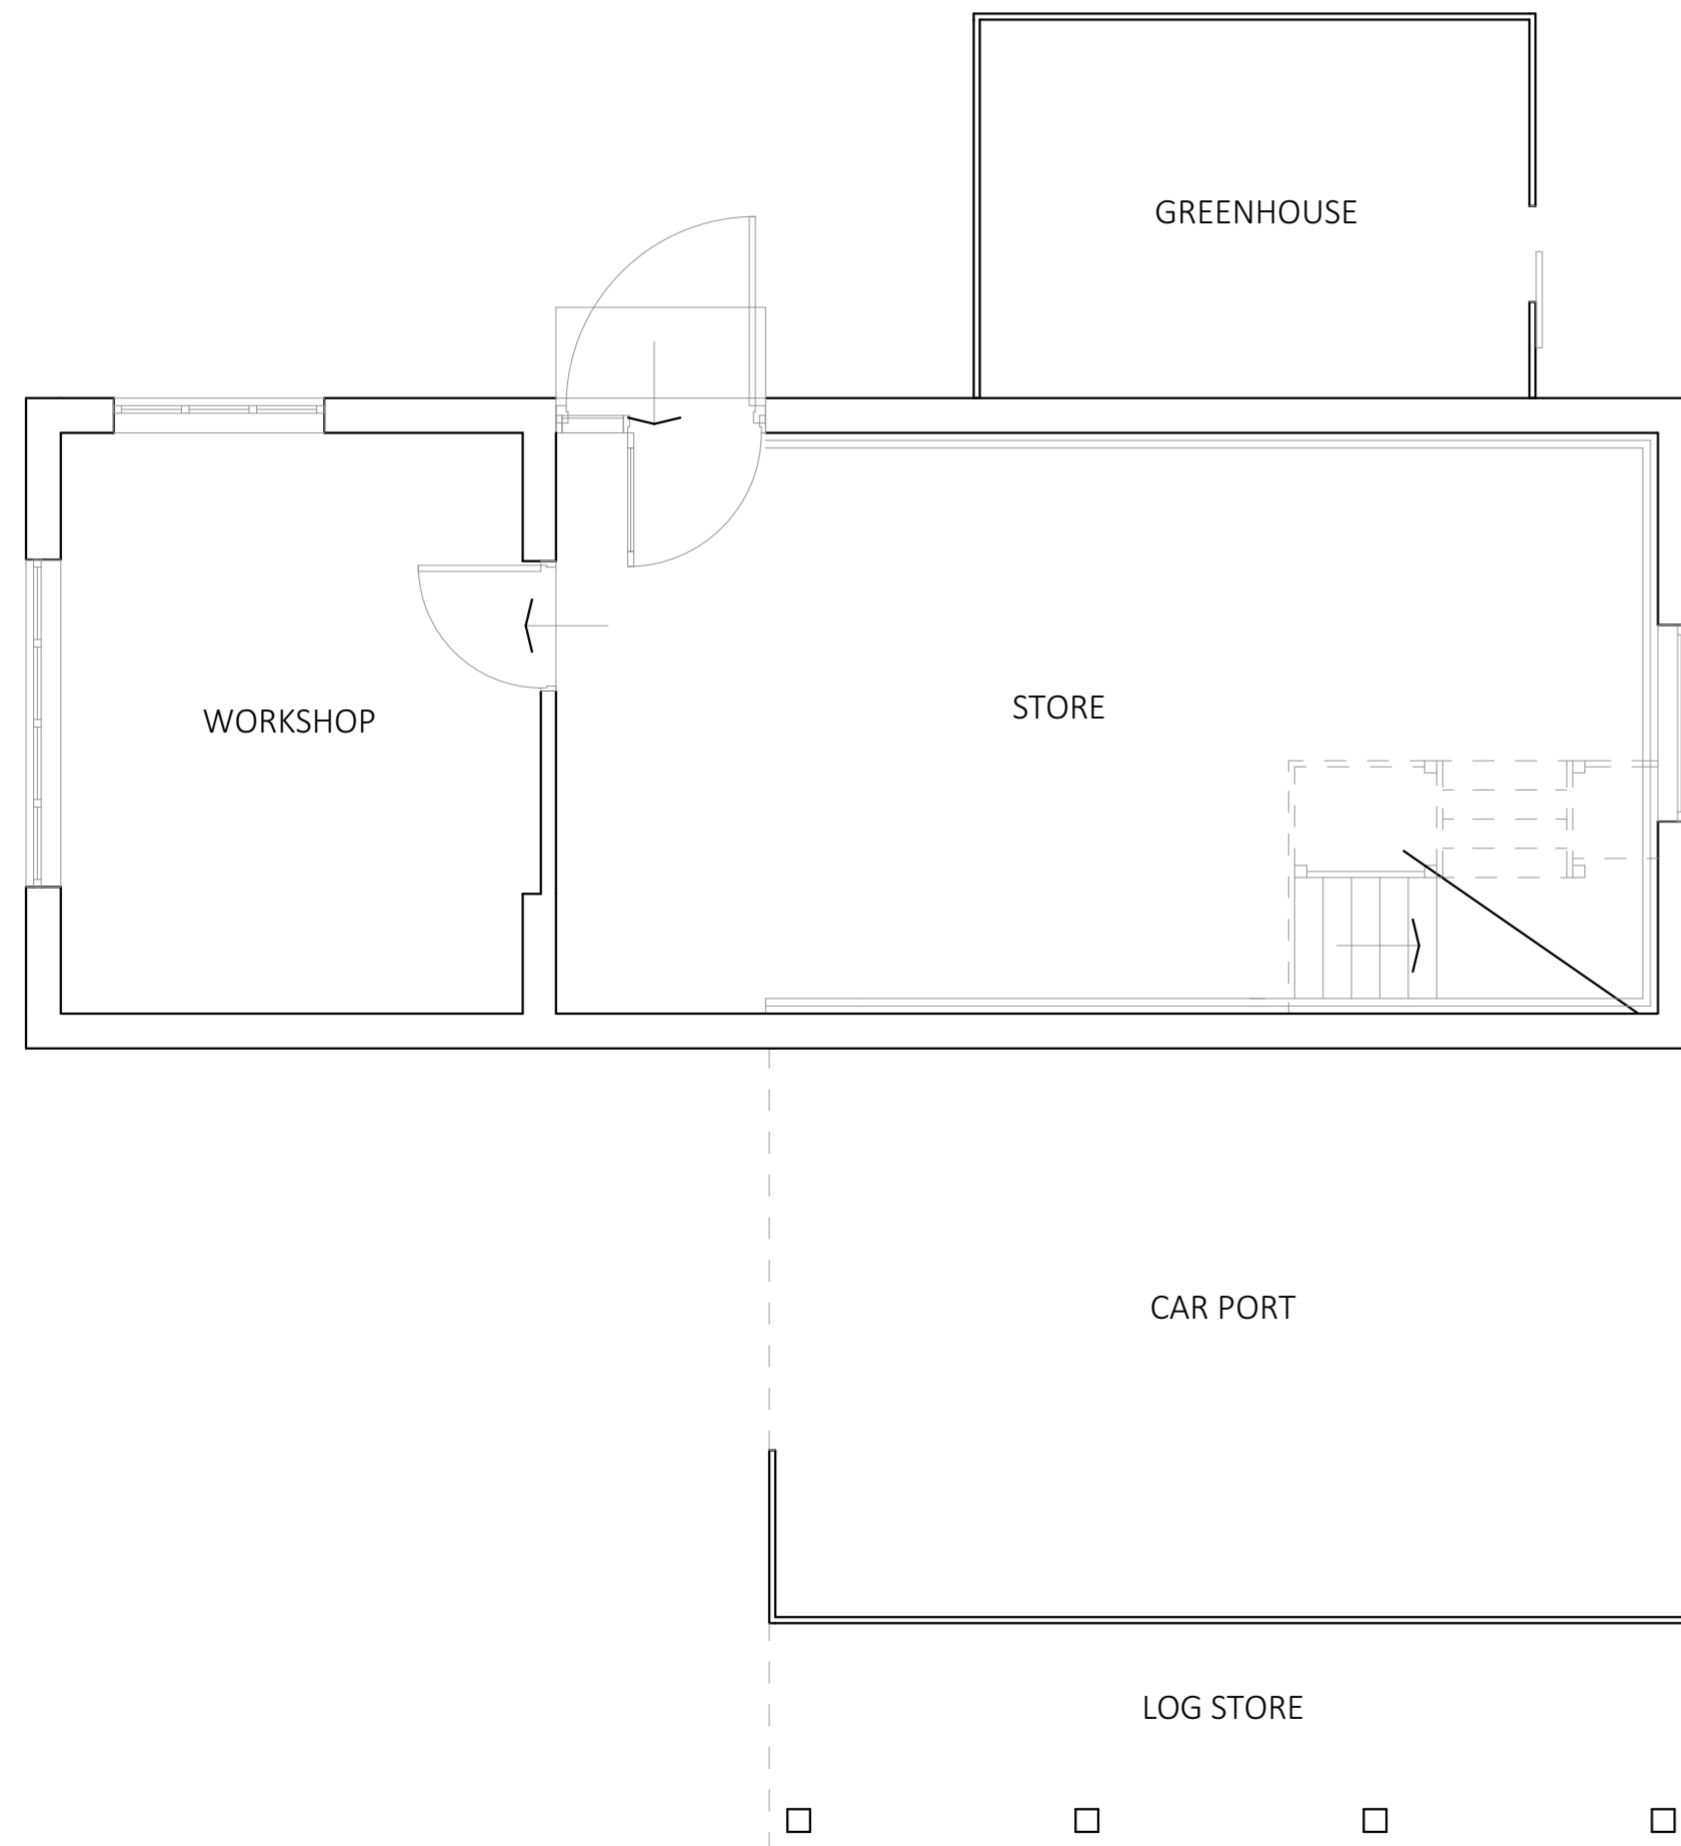

GROUND FLOOR PLAN - BARN  
Scale 1/50

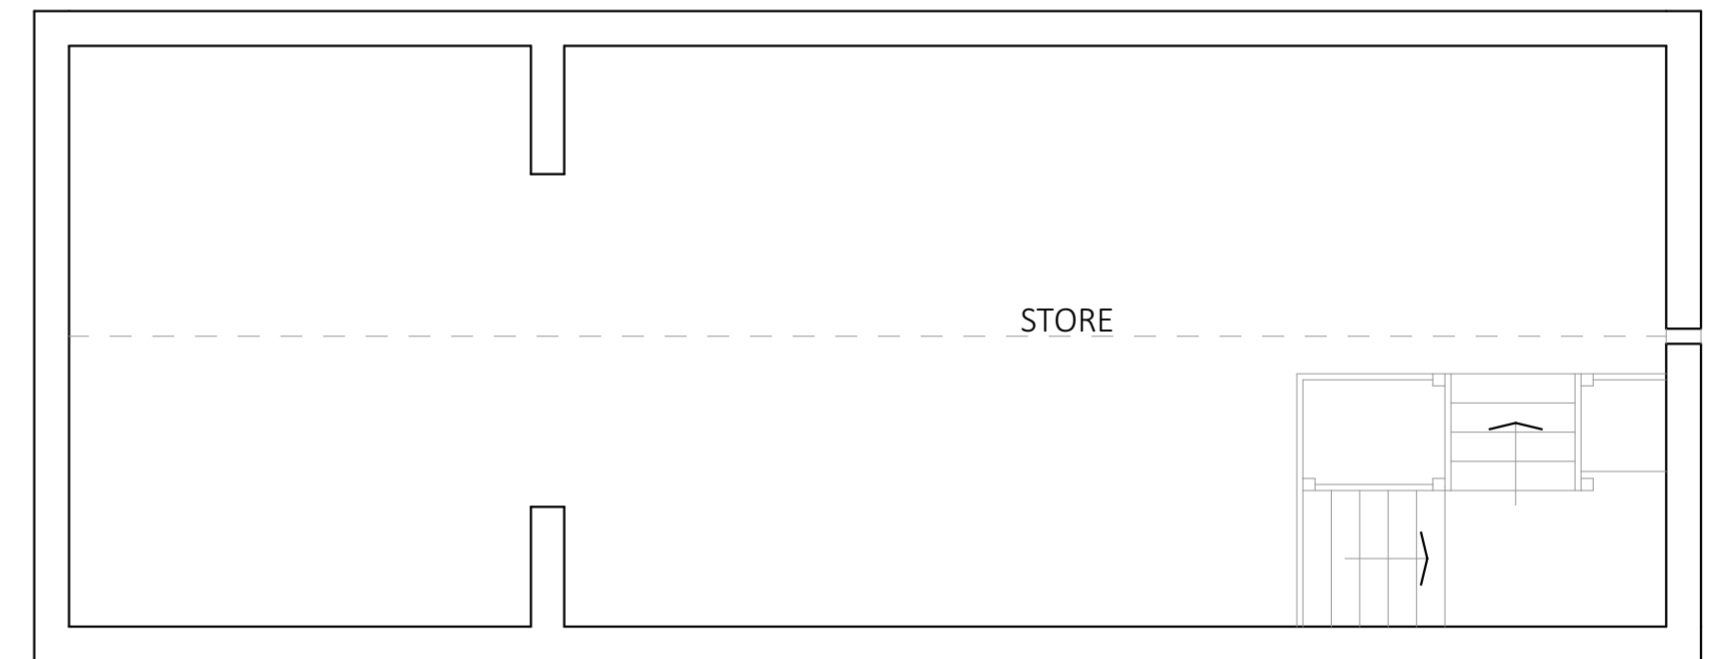

FIRST FLOOR PLAN - BARN  
Scale 1/50

Amendments: \_\_\_\_\_ Date: \_\_\_\_\_ Rev: \_\_\_\_\_

## SMG ARCHITECTS



Willow House, 9 Willow Lane  
Norwich,  
Norfolk,  
NR2 1EU  
www.smg-architects.co.uk  
info@smg-architects.co.uk  
01603 614422

All dimensions are to be checked on site and the Architect is to be notified of any discrepancies. Written dimensions are to be followed in preference to scaled dimensions. This drawing is copyright and may not be reproduced without the written consent of SMG Architects.

Job Title  
Extension and outbuilding conversion at Nutmeg Cottage,  
Thwaite Common, Erpingham, NR11 7QG  
Client

Mr & Mrs Keki

Drwg. Title

Existing Drawings - Outbuilding - Scale as shown at A2

Job No. 22.5031.086	Drawn by RC	Checked by	
Drwg. No. EX02	Rev	Date 19/08/2022	