


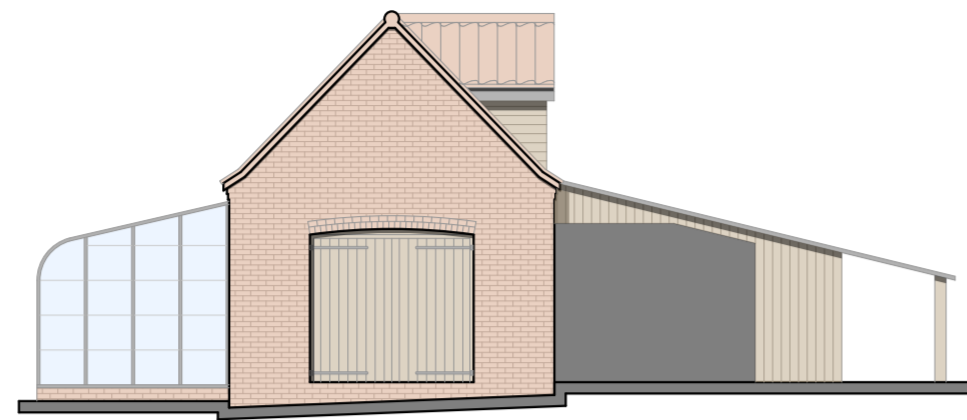


NORTH ELEVATION - BARN
Scale 1/100



EAST ELEVATION - BARN
Scale 1/100




SOUTH ELEVATION - BARN
Scale 1/100

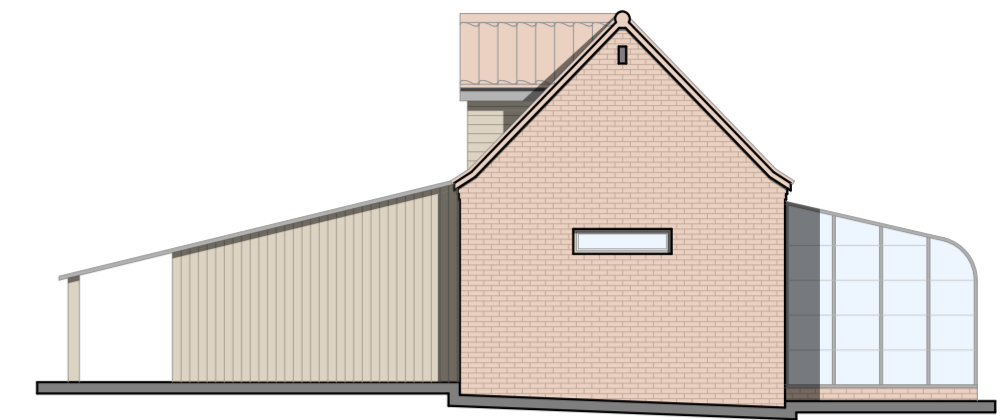

WEST ELEVATION - BARN
Scale 1/100



GROUND FLOOR PLAN - BARN
Scale 1/50

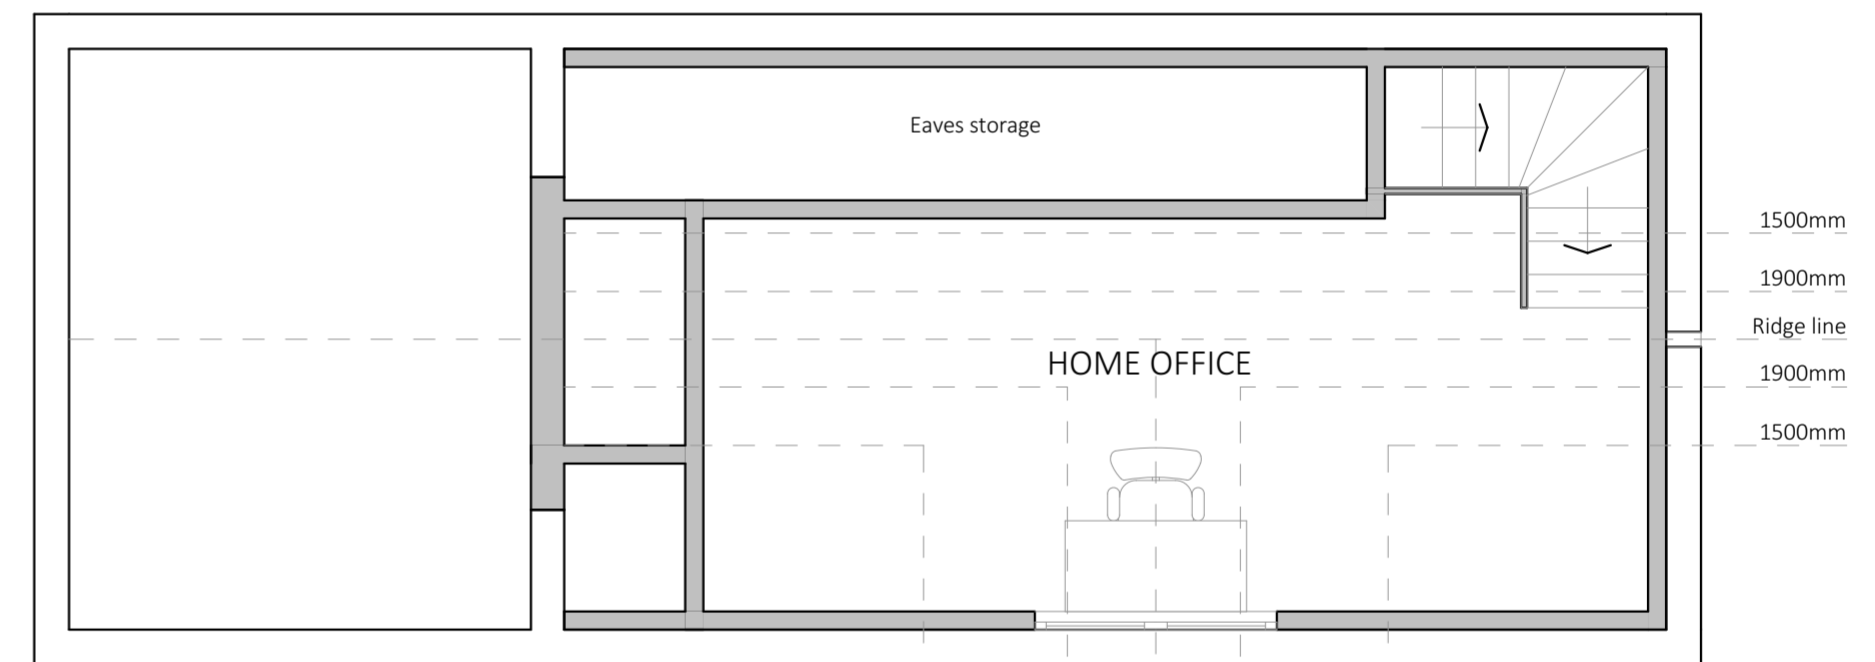

FIRST FLOOR PLAN - BARN
Scale 1/50

Amendments:
Addition of PV Panels

Date:
14/11/2022

Rev:
A

SMG ARCHITECTS



Willow House, 9 Willow Lane
Norwich,
Norfolk,
NR2 1EU

www.smg-architects.co.uk
info@smg-architects.co.uk
01603 614422

All dimensions are to be checked on site and the Architect is to be notified of any discrepancies. Written dimensions are to be followed in preference to scaled dimensions. This drawing is copyright and may not be reproduced without the written consent of SMG Architects.

Job Title
Extension and outbuilding conversion at Nutmeg Cottage,
Thwaite Common, Erpingham, NR11 7QG
Client

Mr & Mrs Keki

Drwg. Title

Planning Drawings - Outbuilding - Scale as shown at A2

Job No.	Drawn by	Checked by
22.5031.086	RC	RDB
Drwg. No.	Rev	Date
PL02	A	06/10/2022

