

320 High Street  
Harlington, Hayes,  
Middlesex,  
UB3 5DU



t:0203 432 5269

www.themarketdesignbuild.com  
info@themarketdesignbuild.com

**General Notes:**

Copyright The Market Design & Build. No implied licence exists. This drawing should not be used to calculate areas for the purposes of valuation. Do not scale this drawing. All dimensions to be checked on the site by the contractor and such dimensions to be their responsibility. All work must comply with relevant British Standards and Building Regulations requirements. Drawing errors and omissions to be reported to the architect. To be read in conjunction with Architect's specification and other consultant information. All fixed furniture drawn is for guidance only. Refer to separate drawings and schedules.

**Drawing Status:**

**PLANNING**

Rev.	Description	by	Date
1	P1	AA	08/06/2023
2	P2	PS	12/09/2023

Project Name  
230016 45 Fendall Road

Clients Name  
Ronita Fernandes

Drawing Title  
Block Plan

Scale 1:500@A3	Date June 2023	Drawn By AA
-------------------	-------------------	----------------

Drawing Number  
230016-PL 0001


Issue Date 12/09/2023	Checked NK	Revision 2
--------------------------	---------------	---------------




**Block Plan - Existing**  
1 : 500



**Block Plan - Proposed**  
1 : 500

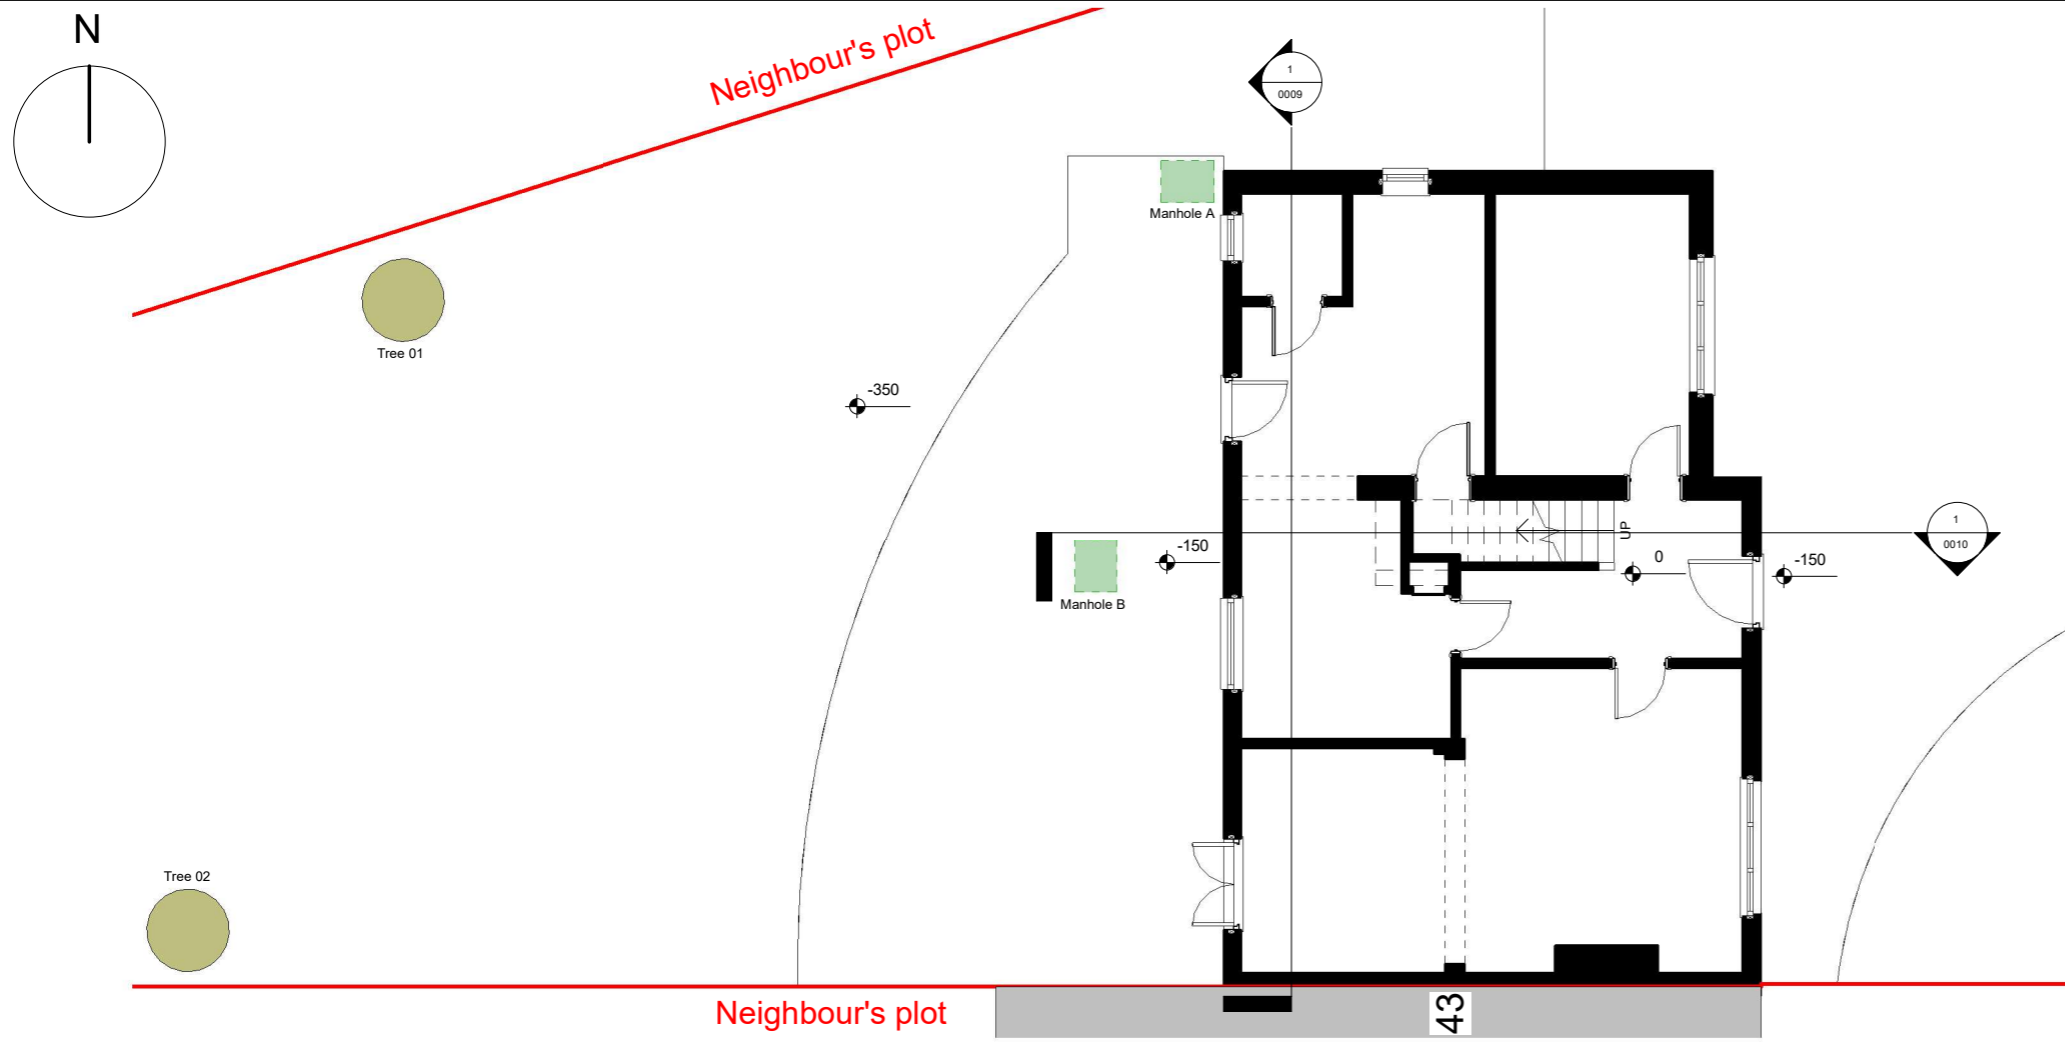

**Ground Floor**  
1 : 100

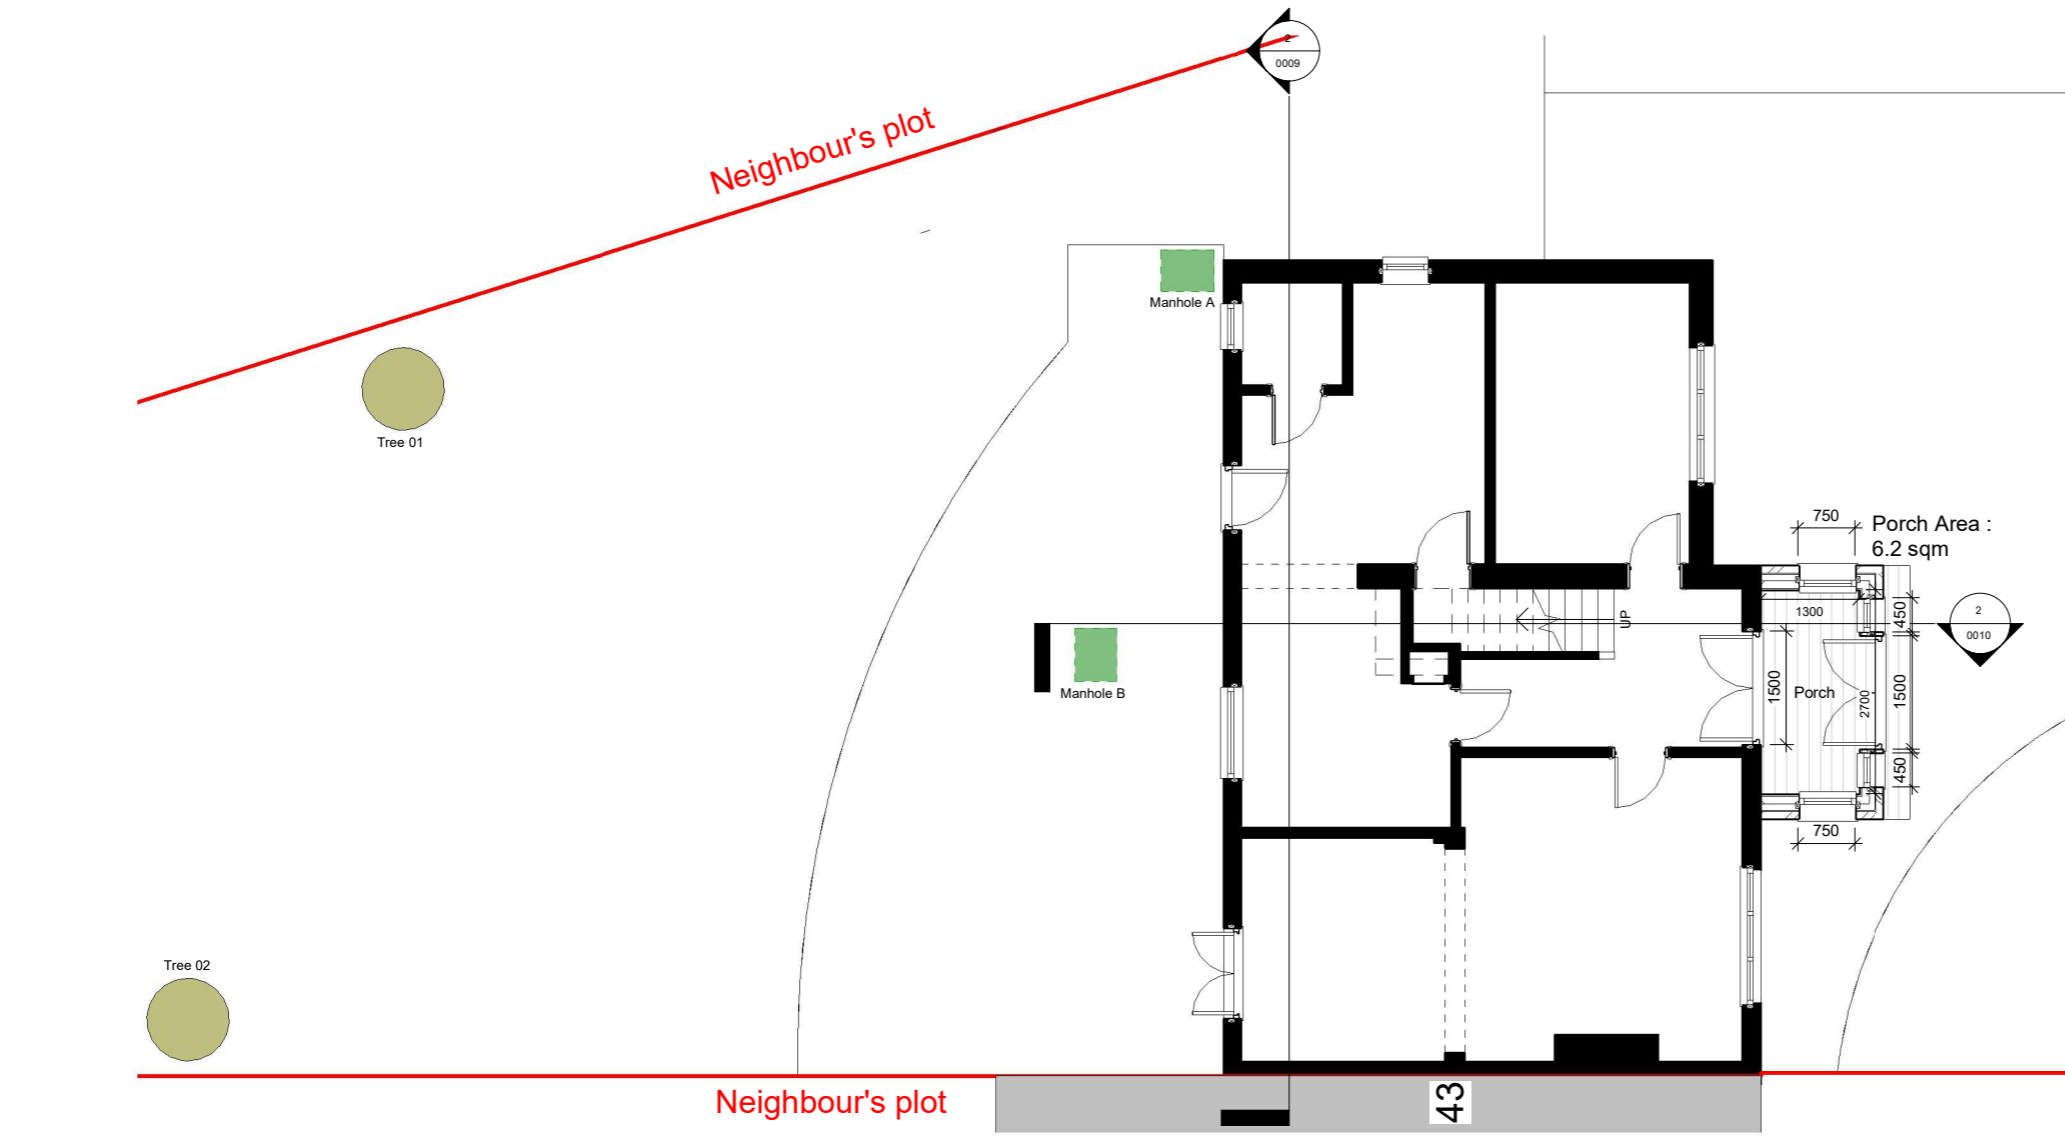

**Ground Floor - Proposed**  
1 : 100

**THE MARKET**  
DESIGN & BUILD  
A TRUE DESIGN & BUILD COMPANY

320 High Street  
Harlington, Hayes,  
Middlesex,  
UB3 5DU

**RIBA** Chartered Practice

t:0203 432 5269

www.themarketdesignbuild.com  
info@themarketdesignbuild.com

**General Notes:**


Copyright The Market Design & Build. No implied licence exists. This drawing should not be used to calculate areas for the purposes of valuation. Do not scale this drawing. All dimensions to be checked on the site by the contractor and such dimensions to be their responsibility. All work must comply with relevant British Standards and Building Regulations requirements. Drawing errors and omissions to be reported to the architect. To be read in conjunction with Architect's specification and other consultant information. All fixed furniture drawn is for guidance only. Refer to separate drawings and schedules.

**Drawing Status:**

PLANNING

Rev.	Description	by	Date
1	P1	AA	08/06/2023
2	P2	PS	12/09/2023

Project Name 230016 45 Fendall Road		
Clients Name Ronita Fernandes		
Drawing Title Ground Floor Plans		
Scale 1:100@A3	Date June 2023	Drawn By AA
Drawing Number 230016-PL 0002		
Issue Date 12/09/2023	Checked NK	Revision 2

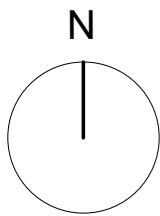


320 High Street  
Harlington, Hayes,  
Middlesex,  
UB3 5DU  
  
t:0203 432 5269  
  
www.themarketdesignbuild.com  
info@themarketdesignbuild.com



Neighbour's plot

Neighbour's plot

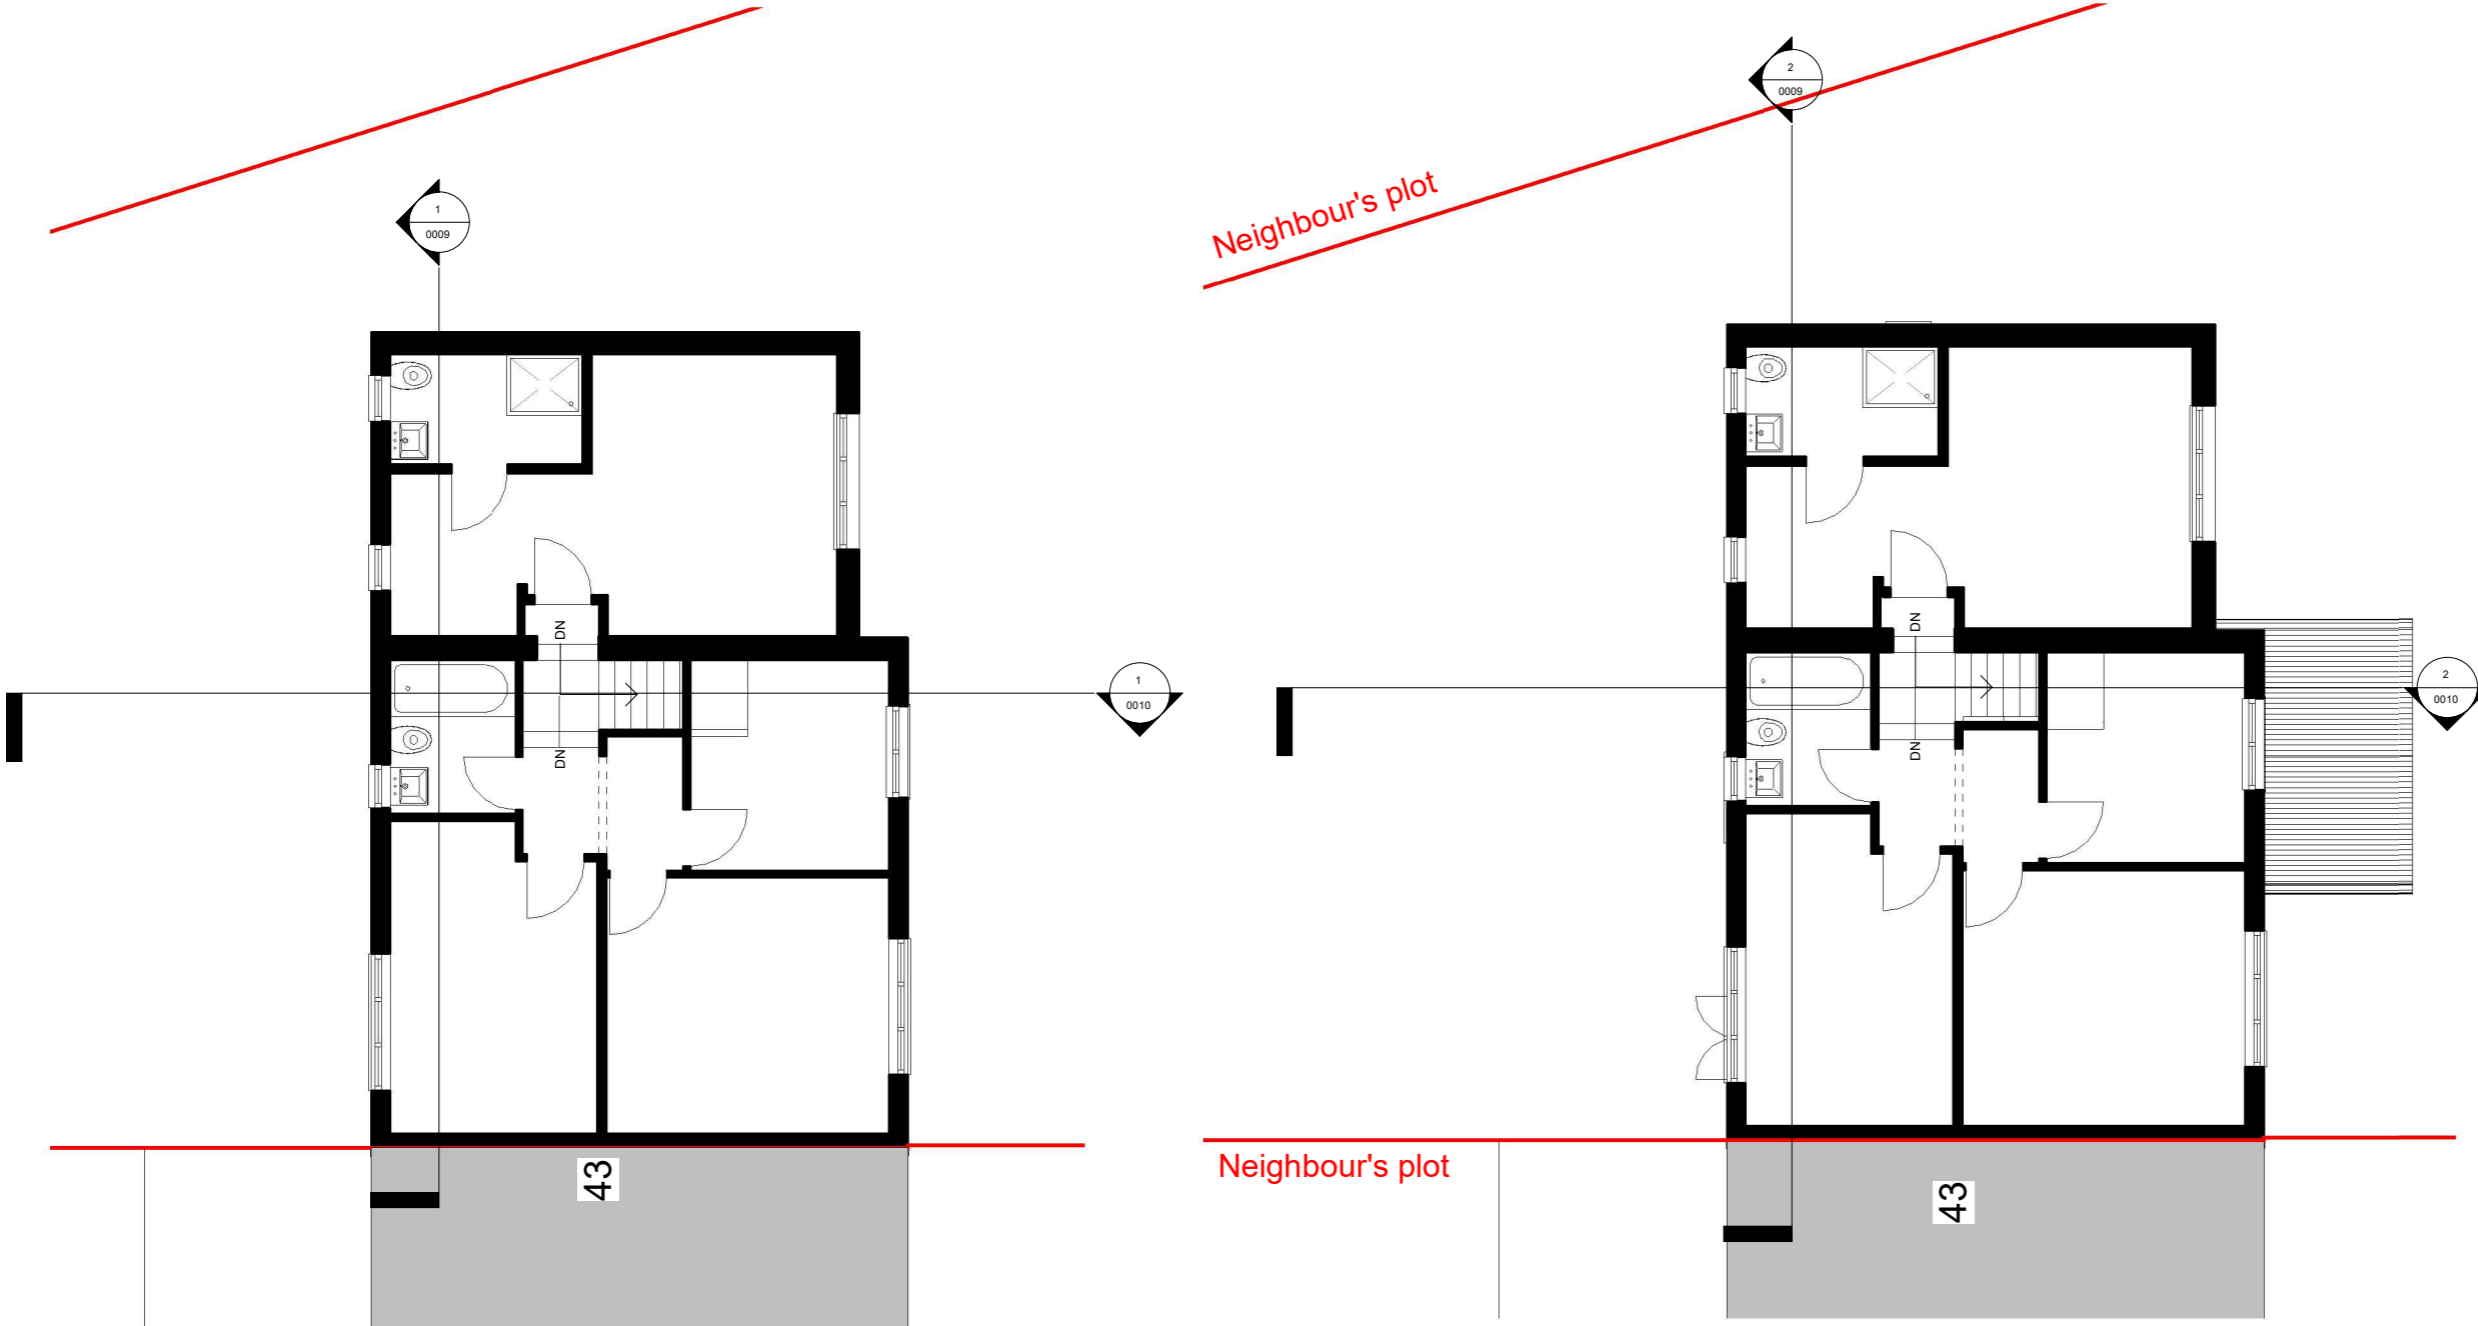

First Floor  
1 : 100

First Floor - Proposed  
1 : 100

**General Notes:**


Copyright The Market Design & Build. No implied licence exists. This drawing should not be used to calculate areas for the purposes of valuation. Do not scale this drawing. All dimensions to be checked on the site by the contractor and such dimensions to be their responsibility. All work must comply with relevant British Standards and Building Regulations requirements. Drawing errors and omissions to be reported to the architect. To be read in conjunction with Architect's specification and other consultant information. All fixed furniture drawn is for guidance only. Refer to separate drawings and schedules.

**Drawing Status:**

PLANNING

Rev.	Description	by	Date
1	P1	AA	08/06/2023
2	P2	PS	12/09/2023

Project Name 230016 45 Fendall Road		
Clients Name Ronita Fernandes		
Drawing Title First Floor Plans		
Scale 1:100@A3	Date June 2023	Drawn By AA
Drawing Number 230016-PL 0003		
Issue Date 12/09/2023	Checked NK	Revision 2

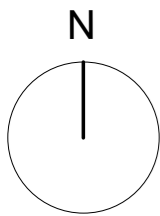

320 High Street  
Harlington, Hayes,  
Middlesex,  
UB3 5DU



t:0203 432 5269

www.themarketdesignbuild.com  
info@themarketdesignbuild.com

**General Notes:**

Copyright The Market Design & Build. No implied licence exists. This drawing should not be used to calculate areas for the purposes of valuation. Do not scale this drawing. All dimensions to be checked on the site by the contractor and such dimensions to be their responsibility. All work must comply with relevant British Standards and Building Regulations requirements. Drawing errors and omissions to be reported to the architect. To be read in conjunction with Architect's specification and other consultant information. All fixed furniture drawn is for guidance only. Refer to separate drawings and schedules.

**Drawing Status:**

**PLANNING**

Rev.	Description	by	Date
1	P1	AA	08/06/2023
2	P2	PS	12/09/2023

Project Name  
230016 45 Fendall Road


Clients Name  
Ronita Fernandes

Drawing Title  
Roof Floor Plans

Scale 1:100@A3	Date June 2023	Drawn By AA
-------------------	-------------------	----------------

Drawing Number  
230016-PL 0004

Issue Date 12/09/2023	Checked NK	Revision 2
--------------------------	---------------	---------------

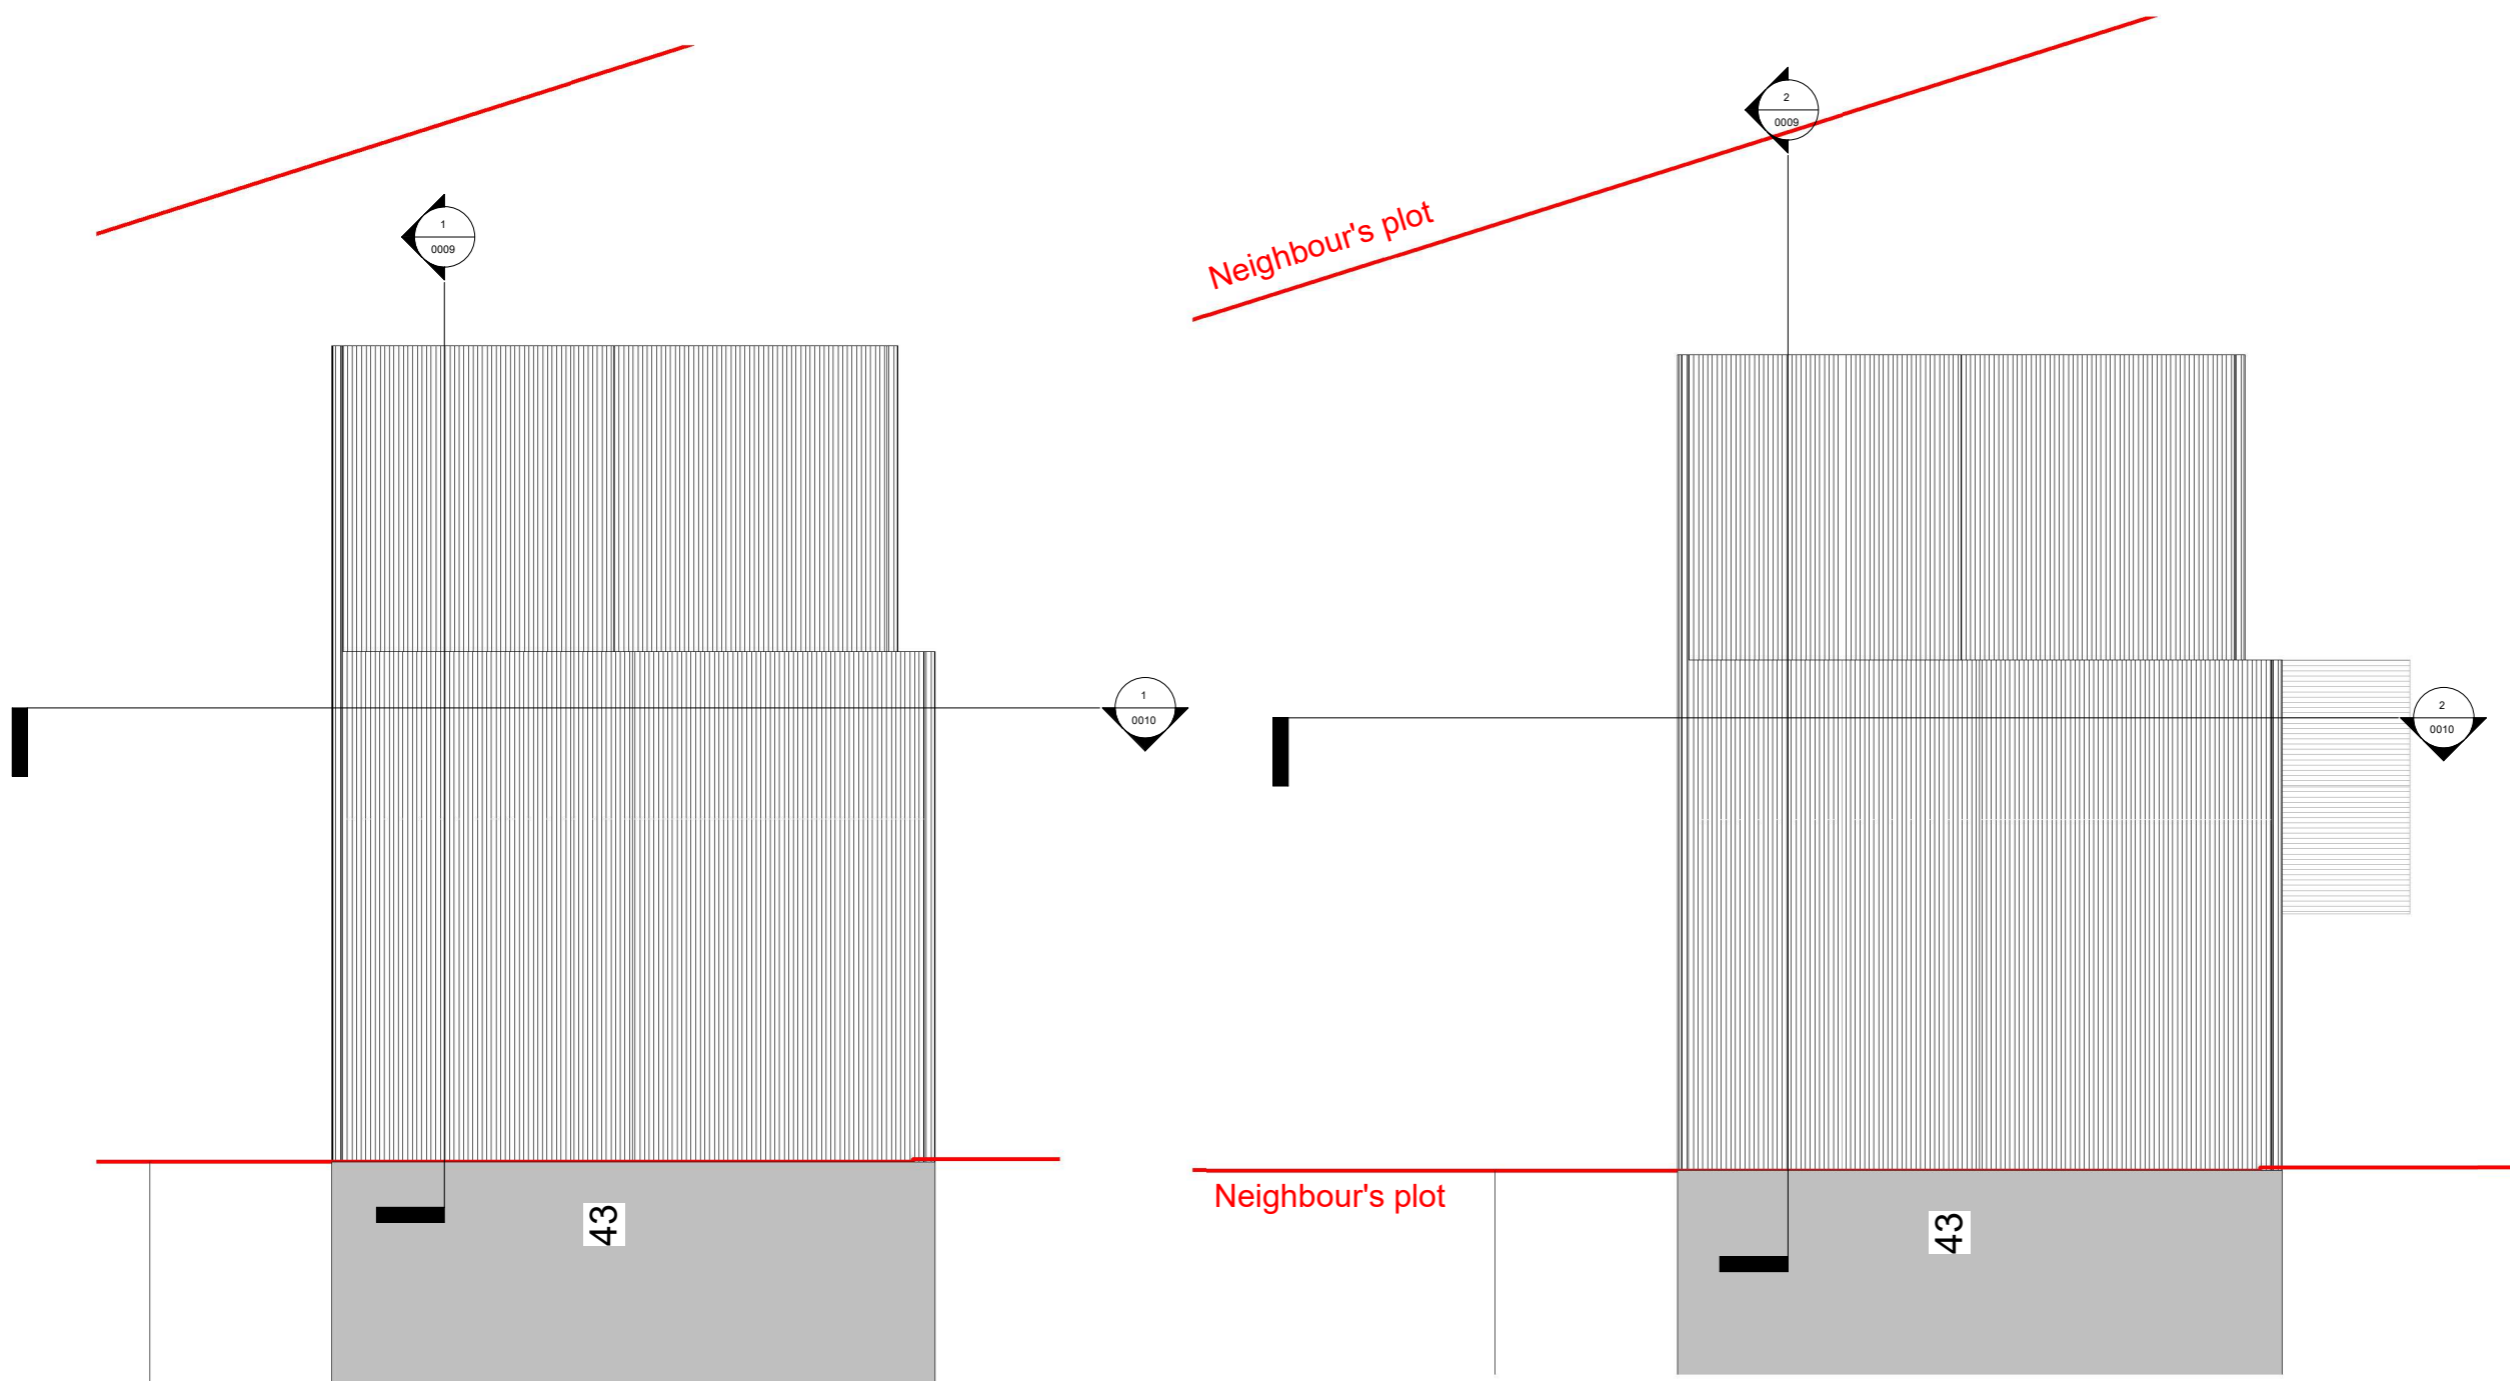

**Roof Floor**  
1 : 100

**Roof Floor - Proposed**  
1 : 100

**General Notes:**

Copyright The Market Design & Build. No implied licence exists. This drawing should not be used to calculate areas for the purposes of valuation. Do not scale this drawing. All dimensions to be checked on the site by the contractor and such dimensions to be their responsibility. All work must comply with relevant British Standards and Building Regulations requirements. Drawing errors and omissions to be reported to the architect. To be read in conjunction with Architect's specification and other consultant information. All fixed furniture drawn is for guidance only. Refer to separate drawings and schedules.

**Drawing Status:**

**PLANNING**

Rev.	Description	by	Date
1	P1	AA	08/06/2023
2	P2	PS	12/09/2023

Project Name  
230016 45 Fendall Road


Clients Name  
Ronita Fernandes

Drawing Title  
Front side elevations

Scale 1:100@A3	Date June 2023	Drawn By AA
-------------------	-------------------	----------------


Drawing Number  
230016-PL 0005

Issue Date 12/09/2023	Checked NK	Revision 2
--------------------------	---------------	---------------

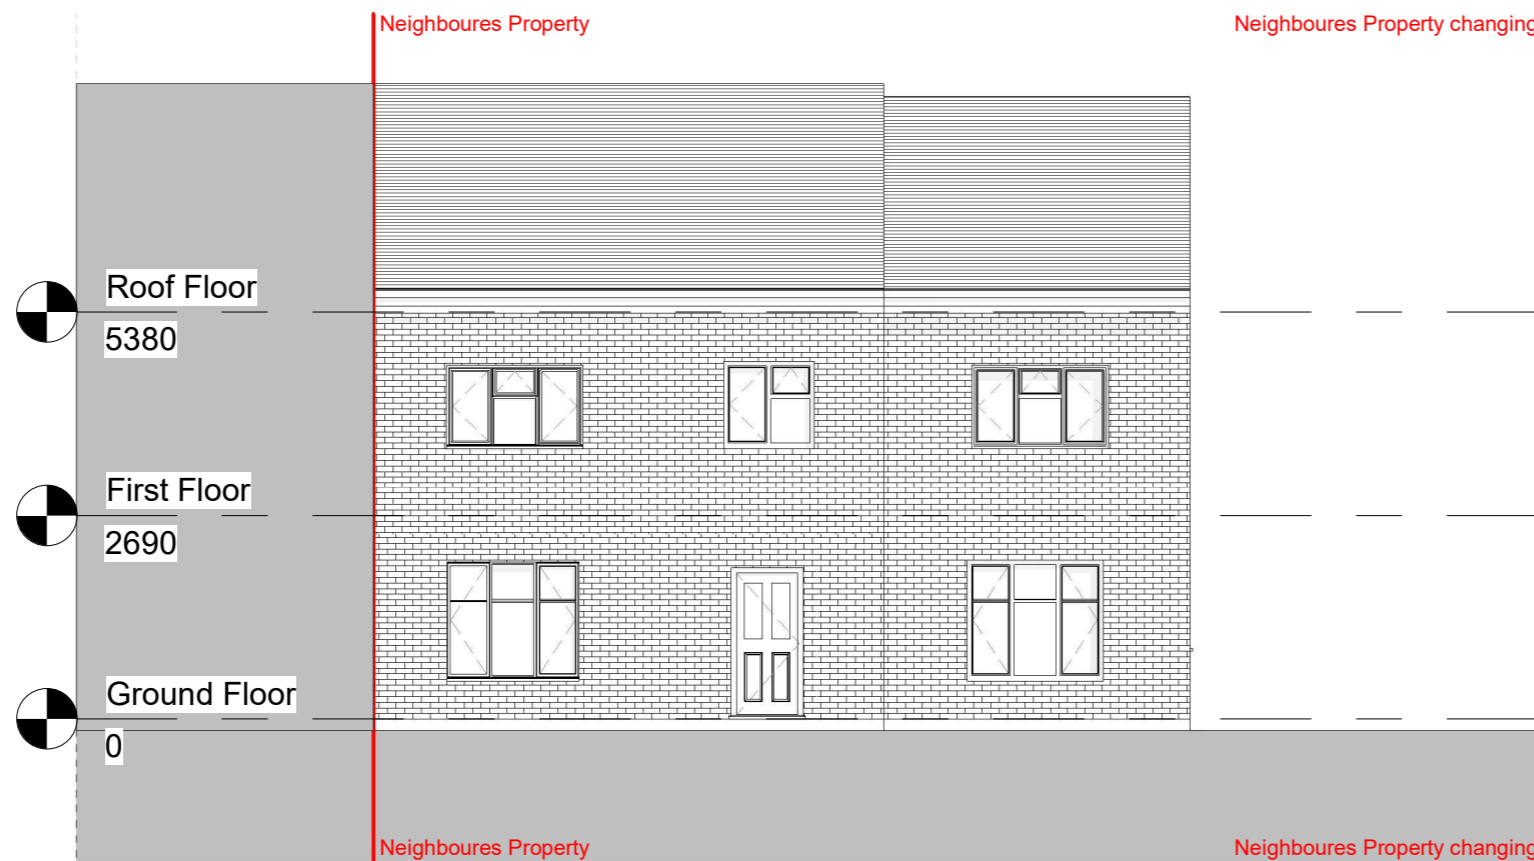

**Front side elevation - Existing**

1 : 100

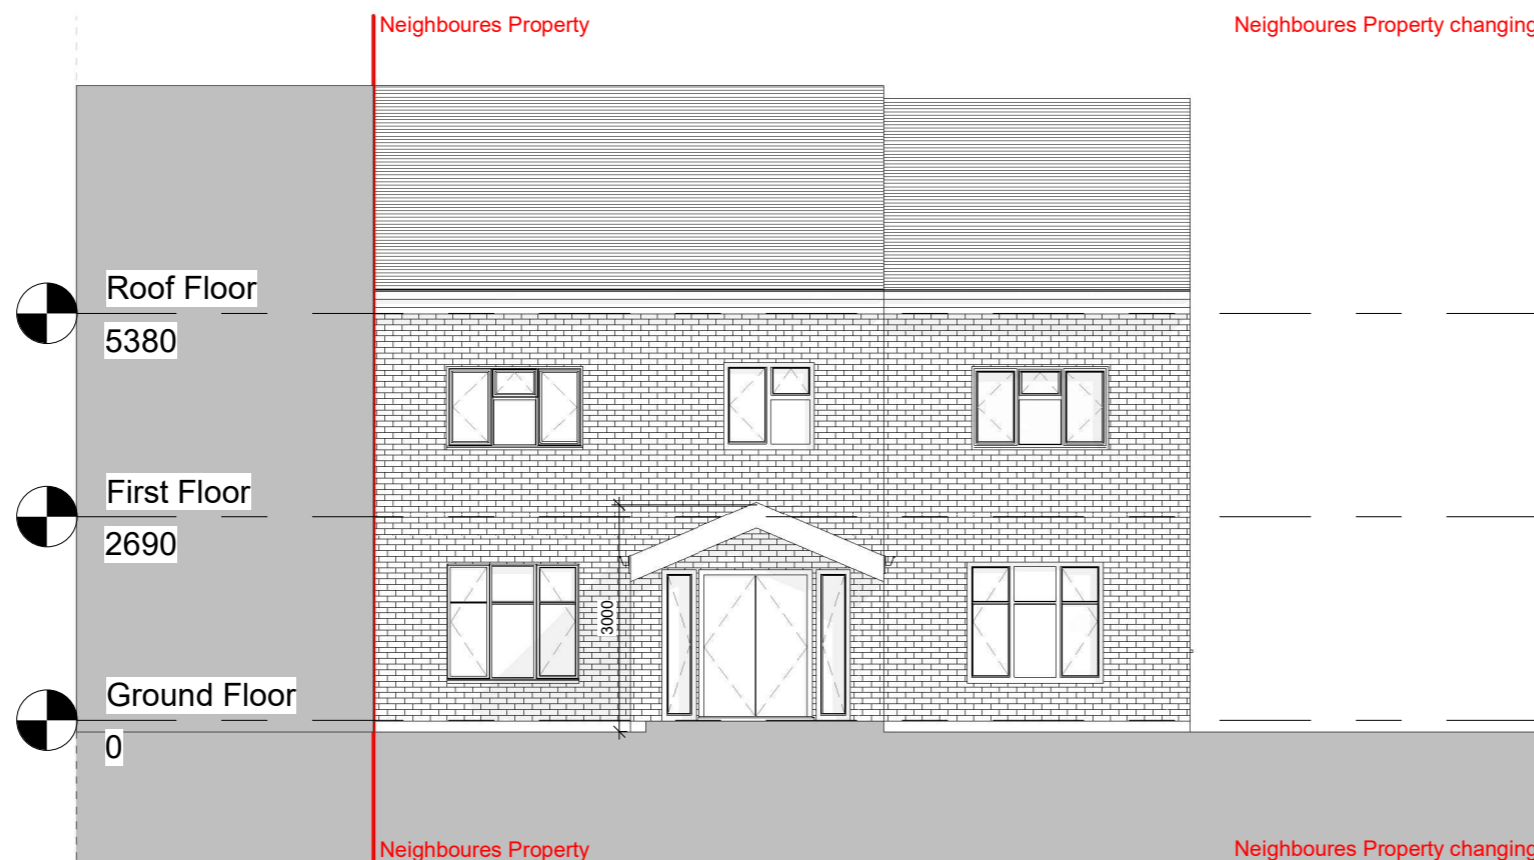

**Front side elevation - Proposed**

1 : 100

**General Notes:**

Copyright The Market Design & Build. No implied licence exists. This drawing should not be used to calculate areas for the purposes of valuation. Do not scale this drawing. All dimensions to be checked on the site by the contractor and such dimensions to be their responsibility. All work must comply with relevant British Standards and Building Regulations requirements. Drawing errors and omissions to be reported to the architect. To be read in conjunction with Architect's specification and other consultant information. All fixed furniture drawn is for guidance only. Refer to separate drawings and schedules.

**Drawing Status:**

**PLANNING**

Rev.	Description	by	Date
1	P1	AA	08/06/2023
2	P2	PS	12/09/2023

Project Name  
230016 45 Fendall Road


Clients Name  
Ronita Fernandes

Drawing Title  
Rear side elevations

Scale 1:100@A3	Date June 2023	Drawn By AA
-------------------	-------------------	----------------


Drawing Number  
230016-PL 0006

Issue Date 12/09/2023	Checked NK	Revision 2
--------------------------	---------------	---------------

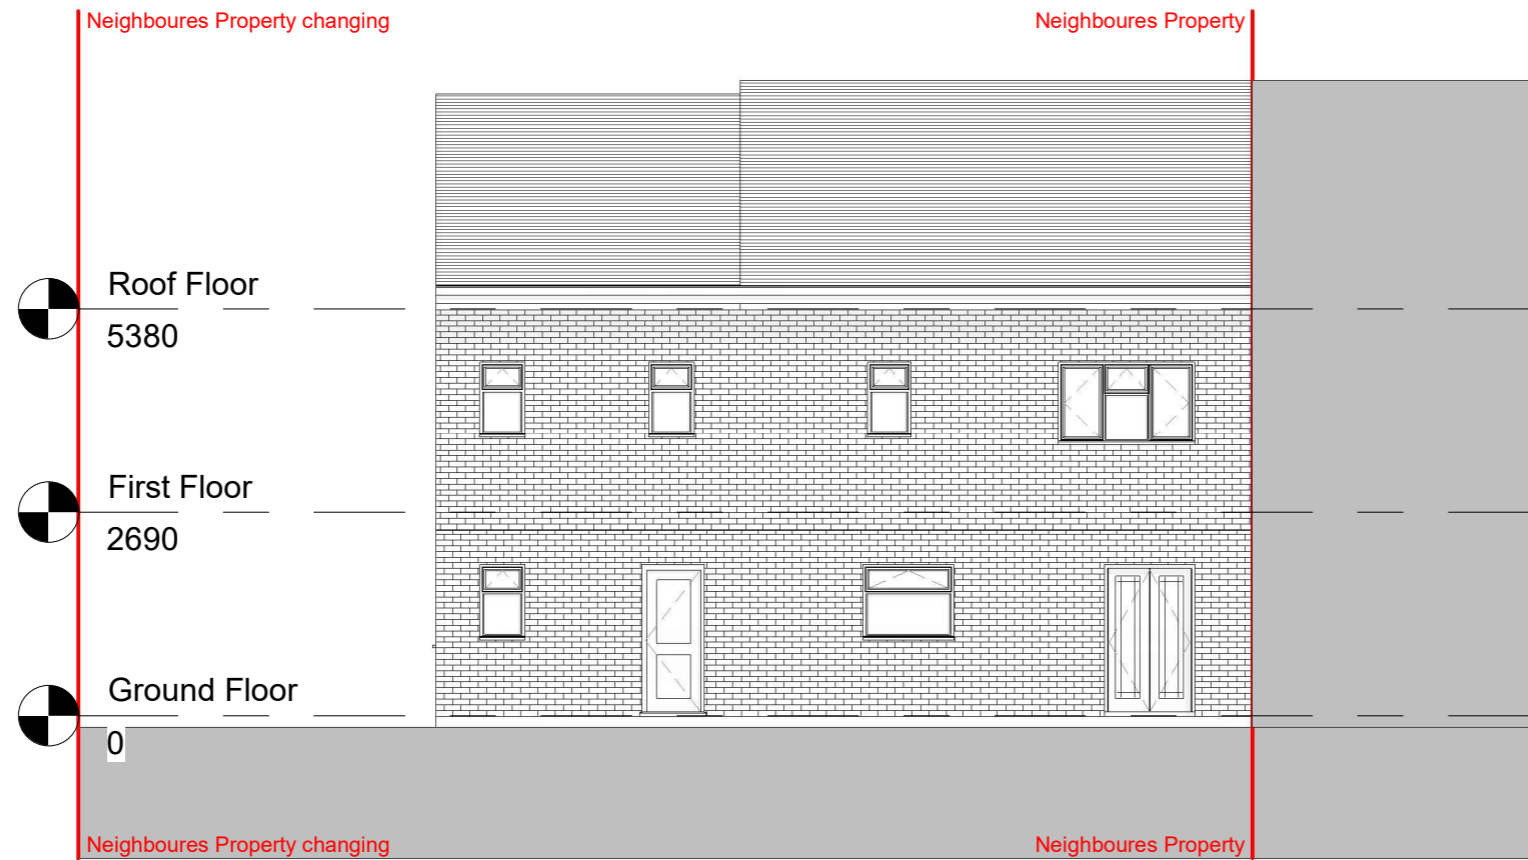

**Rear side elevation - Existing**

1 : 100

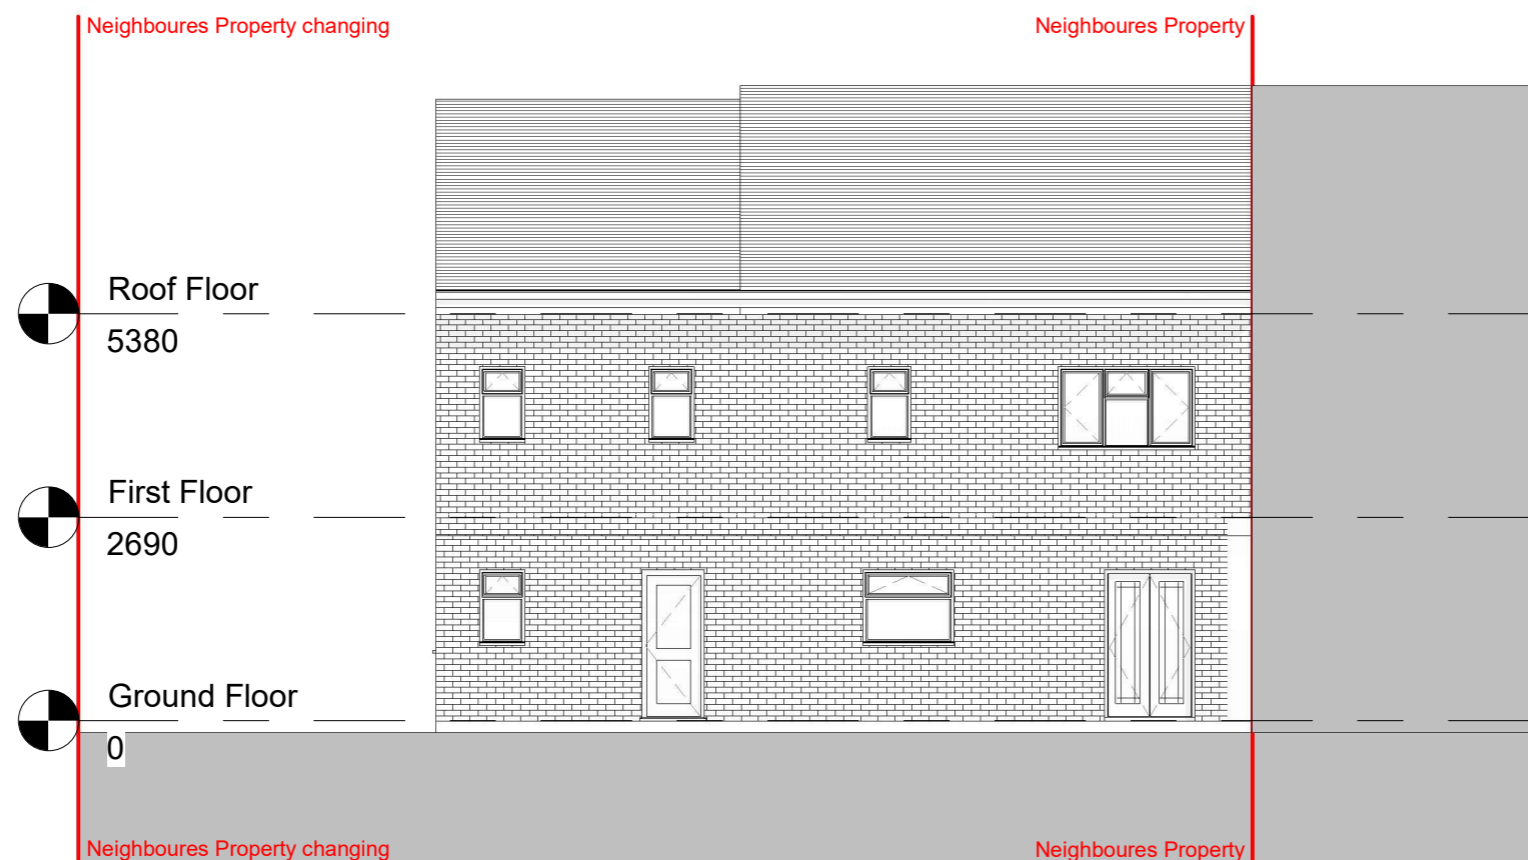

**Rear side elevation - Proposed**

1 : 100

**General Notes:**

Copyright The Market Design & Build. No implied licence exists. This drawing should not be used to calculate areas for the purposes of valuation. Do not scale this drawing. All dimensions to be checked on the site by the contractor and such dimensions to be their responsibility. All work must comply with relevant British Standards and Building Regulations requirements. Drawing errors and omissions to be reported to the architect. To be read in conjunction with Architect's specification and other consultant information. All fixed furniture drawn is for guidance only. Refer to separate drawings and schedules.

**Drawing Status:**

**PLANNING**

Rev.	Description	by	Date
1	P1	AA	08/06/2023
2	P2	PS	12/09/2023

Project Name  
230016 45 Fendall Road


Clients Name  
Ronita Fernandes

Drawing Title  
Side Elevation 01


Scale 1:100@A3	Date June 2023	Drawn By AA
-------------------	-------------------	----------------

Drawing Number  
230016-PL 0007

Issue Date 12/09/2023	Checked NK	Revision 2
--------------------------	---------------	---------------

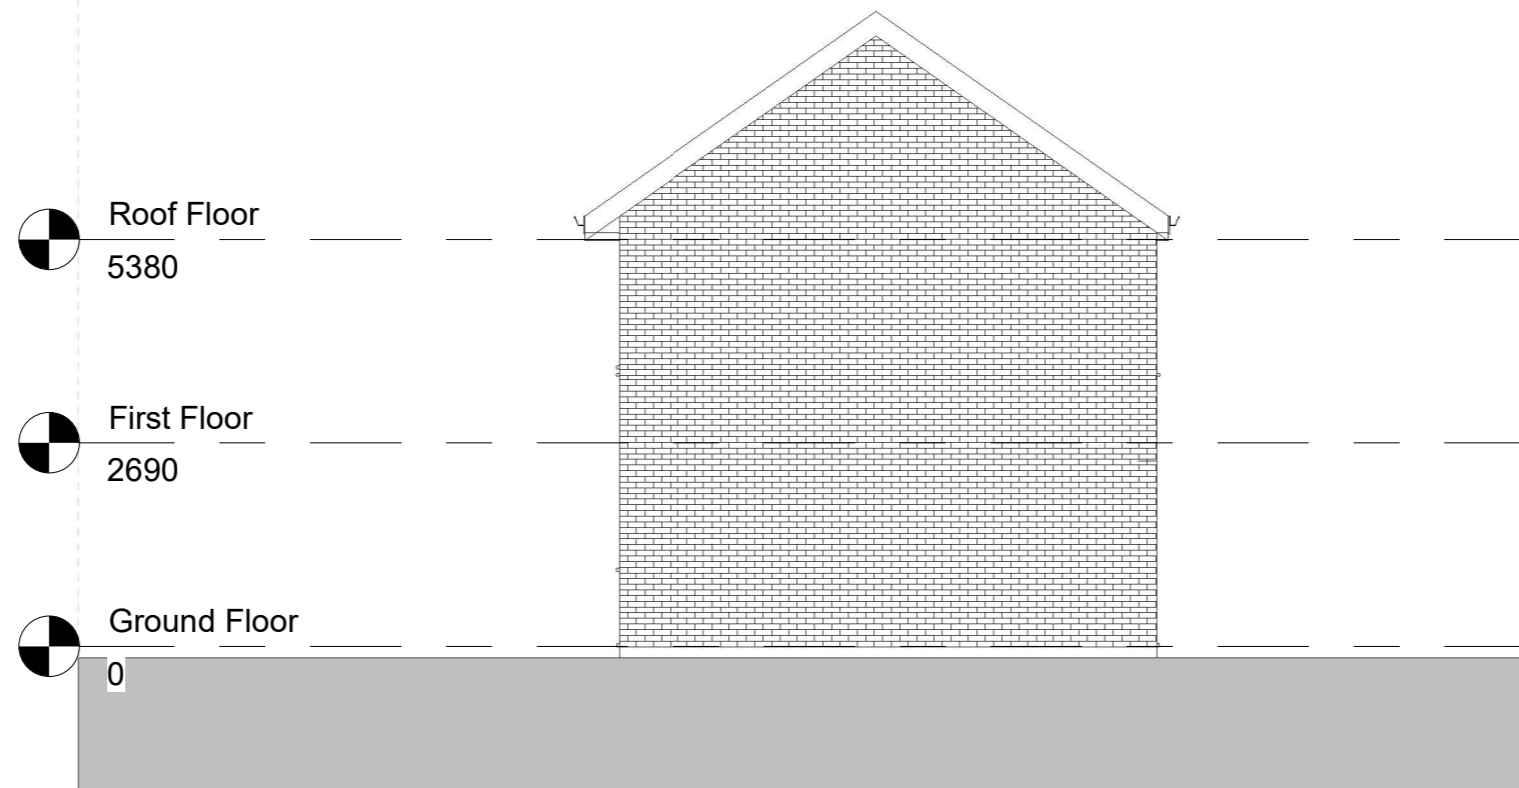

**Side Elevation 01 - Existing**  
1 : 100

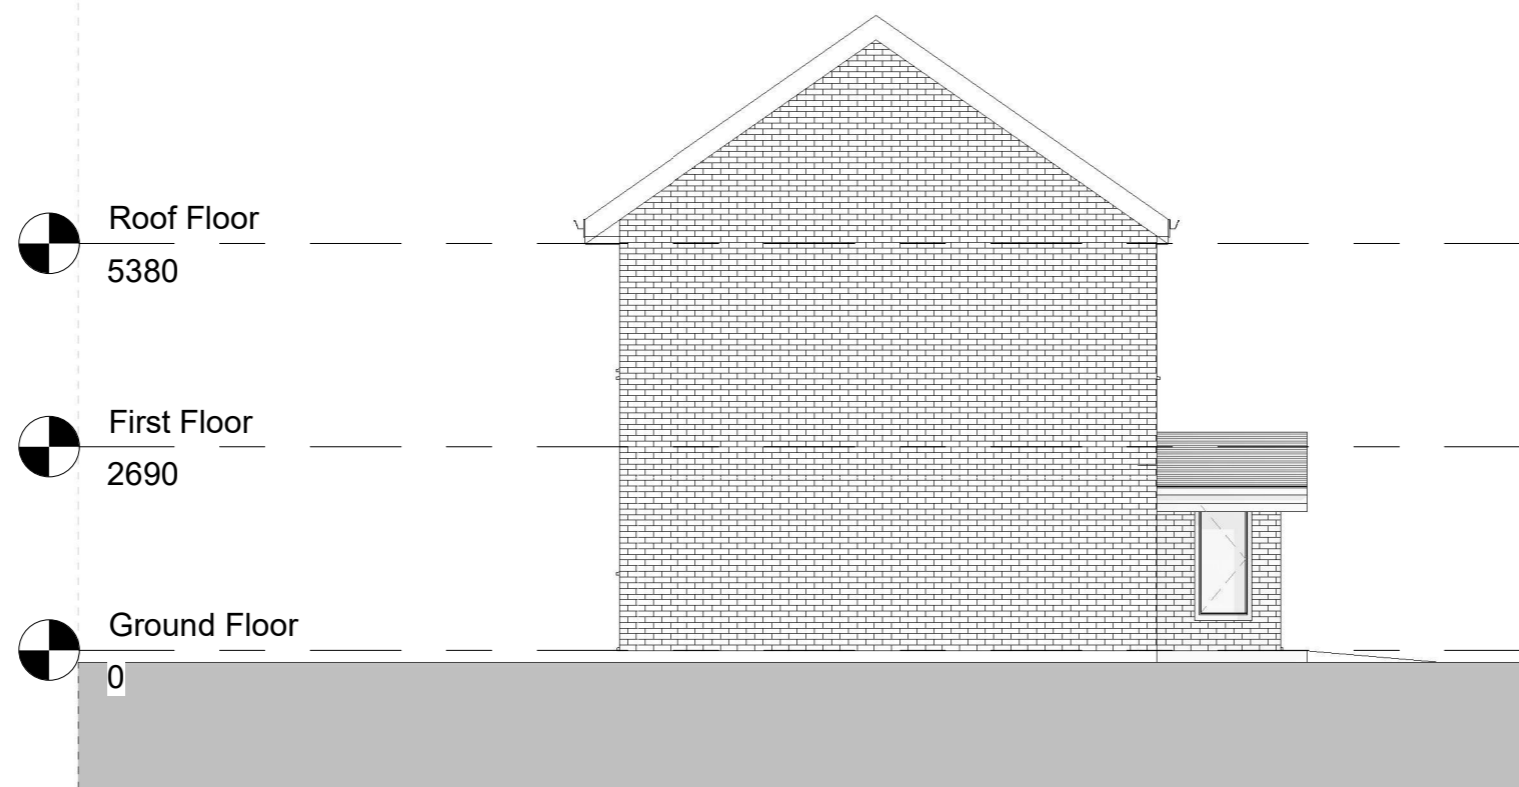

**Side Elevation 01 - Proposed**  
1 : 100

**General Notes:**

Copyright The Market Design & Build. No implied licence exists. This drawing should not be used to calculate areas for the purposes of valuation. Do not scale this drawing. All dimensions to be checked on the site by the contractor and such dimensions to be their responsibility. All work must comply with relevant British Standards and Building Regulations requirements. Drawing errors and omissions to be reported to the architect. To be read in conjunction with Architect's specification and other consultant information. All fixed furniture drawn is for guidance only. Refer to separate drawings and schedules.

**Drawing Status:**

**PLANNING**

Rev.	Description	by	Date
1	P1	AA	08/06/2023
2	P2	PS	12/09/2023

Project Name  
230016 45 Fendall Road


Clients Name  
Ronita Fernandes

Drawing Title  
Side Elevation 02

Scale 1:100@A3	Date June 2023	Drawn By AA
-------------------	-------------------	----------------

Drawing Number  
230016-PL 0008

Issue Date 12/09/2023	Checked NK	Revision 2
--------------------------	---------------	---------------

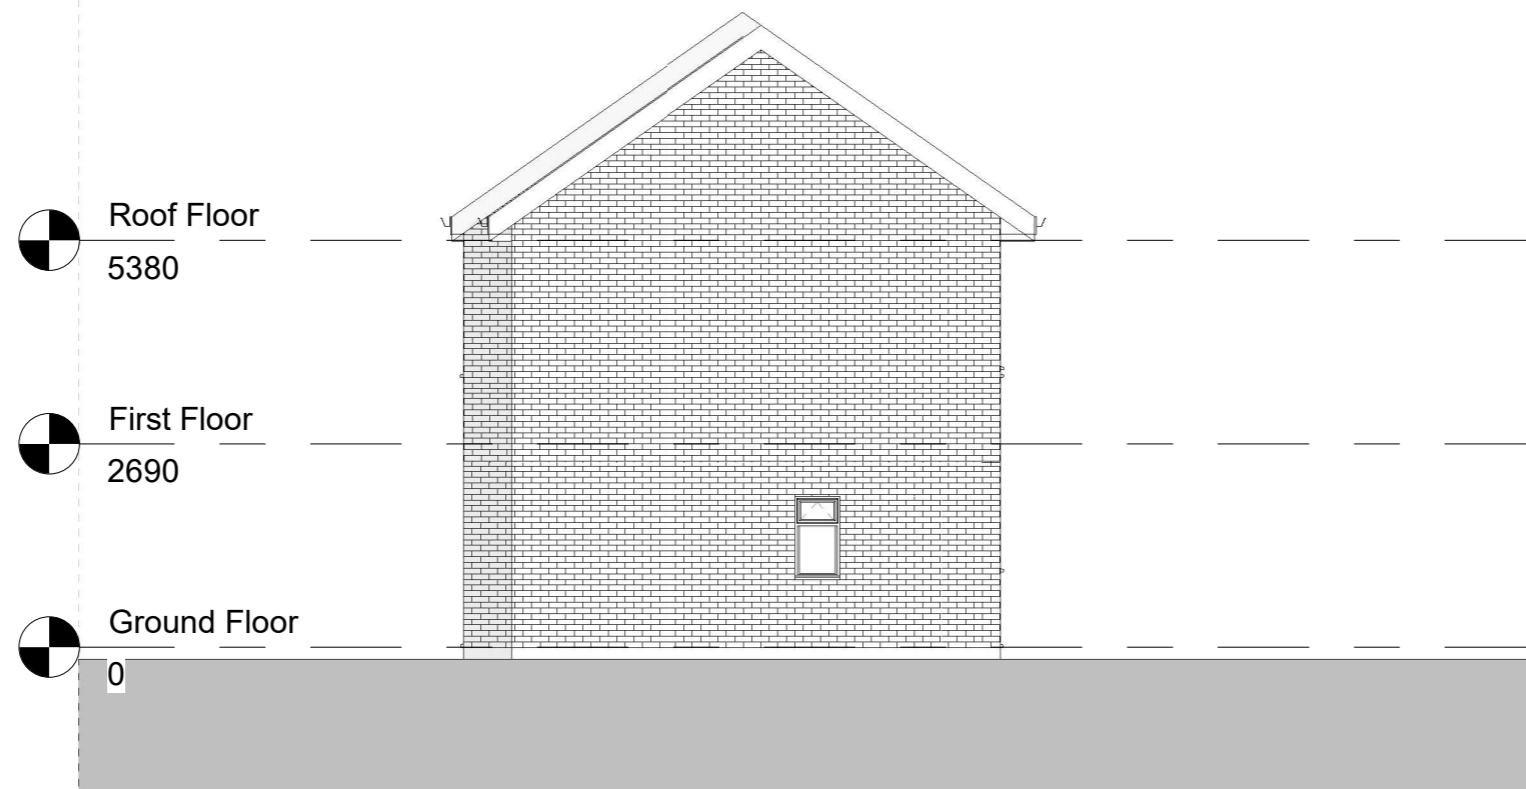

**Side Elevation 02- Existing**  
1 : 100



**Side Elevation 02- Proposed**  
1 : 100



**General Notes:**

Copyright The Market Design & Build. No implied licence exists. This drawing should not be used to calculate areas for the purposes of valuation. Do not scale this drawing. All dimensions to be checked on the site by the contractor and such dimensions to be their responsibility. All work must comply with relevant British Standards and Building Regulations requirements. Drawing errors and omissions to be reported to the architect. To be read in conjunction with Architect's specification and other consultant information. All fixed furniture drawn is for guidance only. Refer to separate drawings and schedules.

**Drawing Status:**

**PLANNING**

Rev.	Description	by	Date
1	P1	AA	08/06/2023
2	P2	PS	12/09/2023

Project Name  
230016 45 Fendall Road

Clients Name  
Ronita Fernandes

Drawing Title  
Sections 01

Scale 1:100@A3	Date June 2023	Drawn By AA
-------------------	-------------------	----------------

Drawing Number  
230016-PL 0009

Issue Date 12/09/2023	Checked NK	Revision 2
--------------------------	---------------	---------------



**Section 01 - Existing**

1 : 100



**Section 01 - Proposed**

1 : 100

**General Notes:**

Copyright The Market Design & Build. No implied licence exists. This drawing should not be used to calculate areas for the purposes of valuation. Do not scale this drawing. All dimensions to be checked on the site by the contractor and such dimensions to be their responsibility. All work must comply with relevant British Standards and Building Regulations requirements. Drawing errors and omissions to be reported to the architect. To be read in conjunction with Architect's specification and other consultant information. All fixed furniture drawn is for guidance only. Refer to separate drawings and schedules.

**Drawing Status:**

**PLANNING**

Rev.	Description	by	Date
1	P1	AA	08/06/2023
2	P2	PS	12/09/2023

Project Name  
230016 45 Fendall Road


Clients Name  
Ronita Fernandes

Drawing Title  
Sections 02


Scale 1:100@A3	Date June 2023	Drawn By AA
-------------------	-------------------	----------------

Drawing Number  
230016-PL 0010

Issue Date 12/09/2023	Checked NK	Revision 2
--------------------------	---------------	---------------

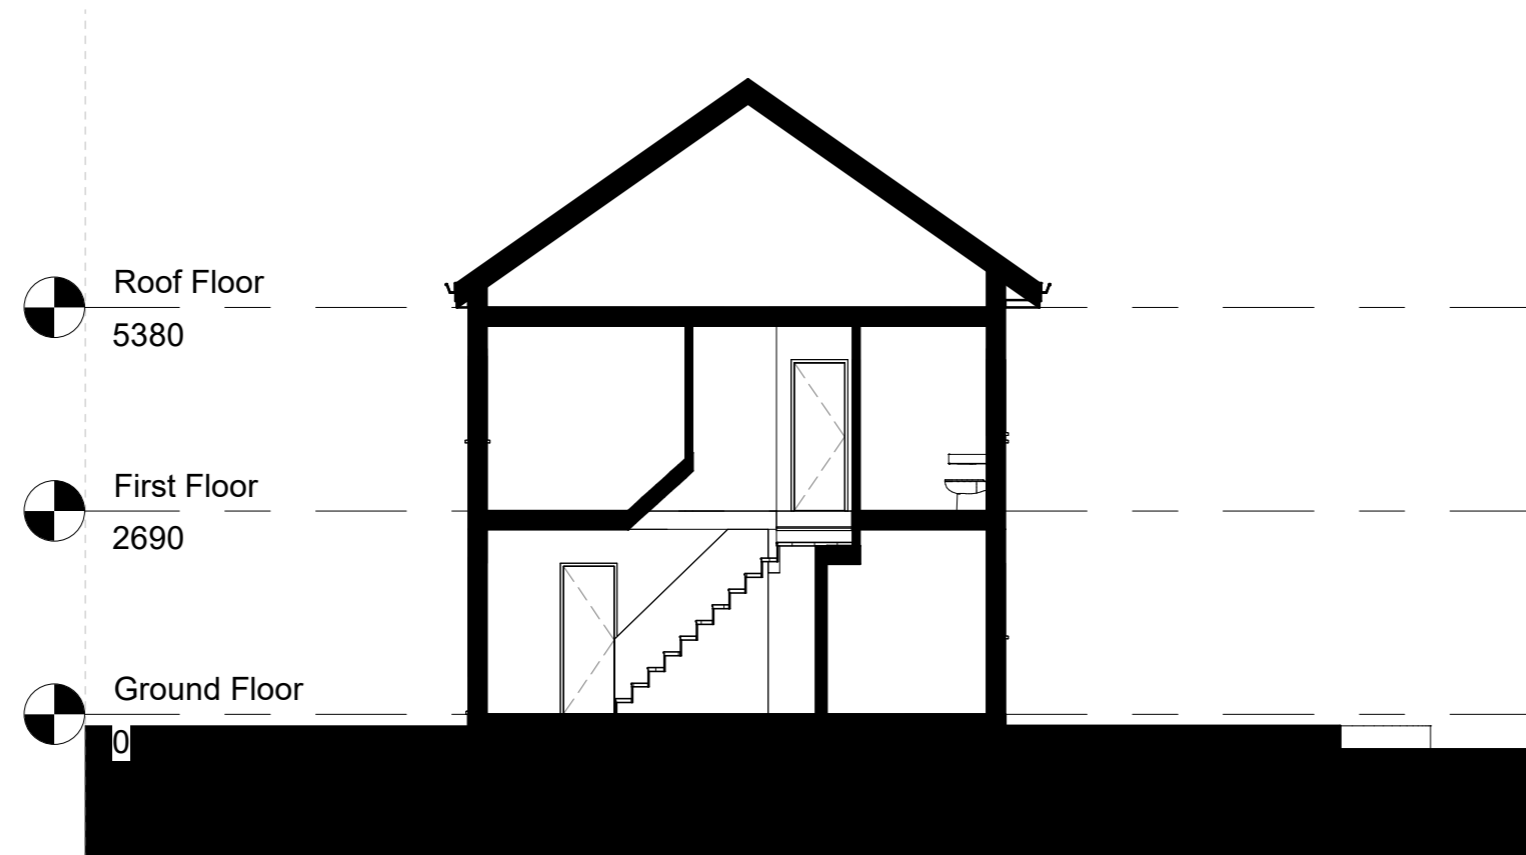

**Section 02 - Existing**  
1 : 100

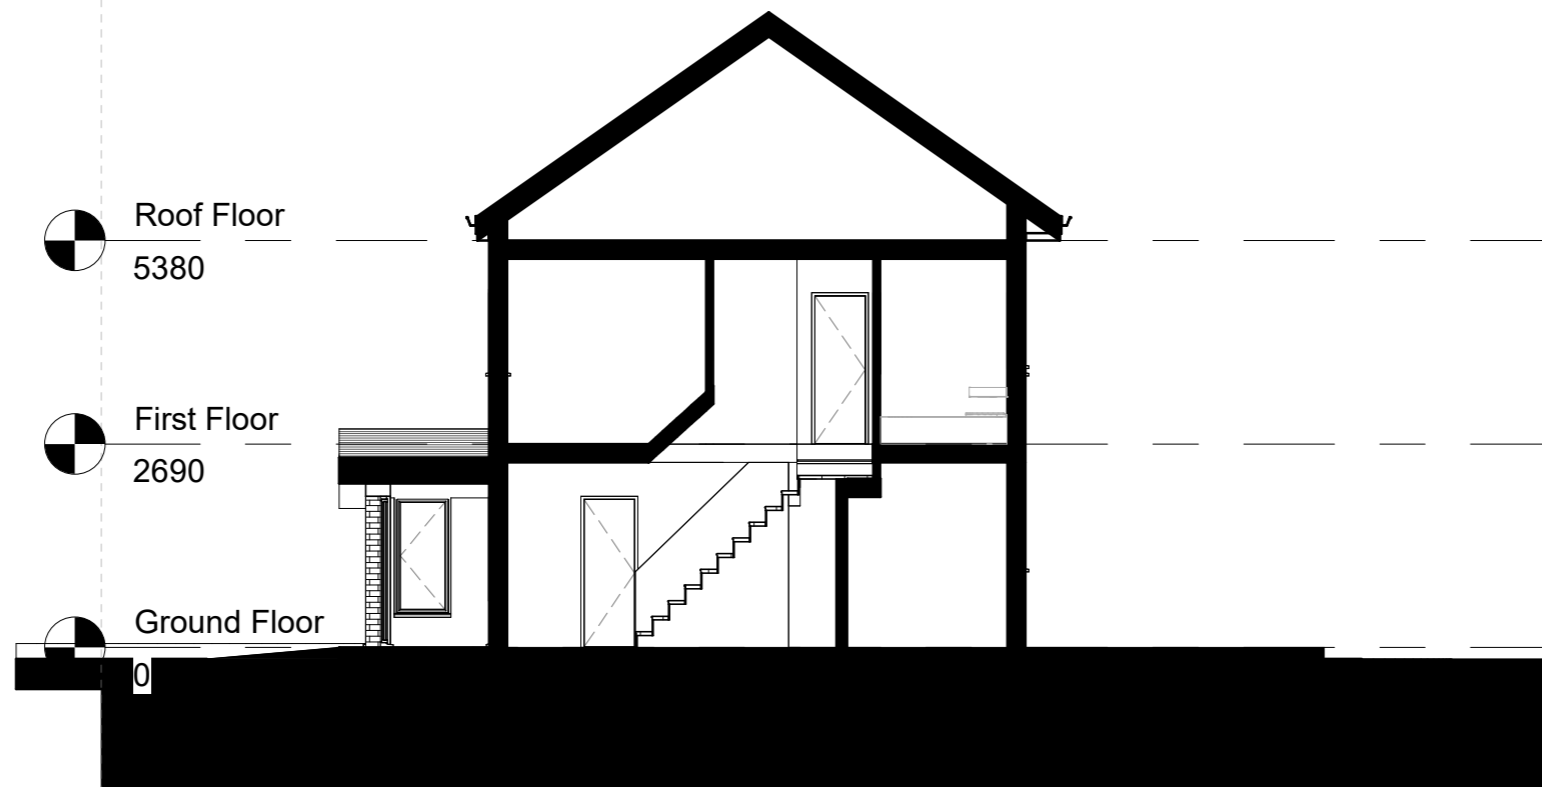

**Section 02 - Proposed**  
1 : 100