





EXISTING SIDE ELEVATION 1:100 @ A1



EXISTING FRONT ELEVATION 1:100 @ A1

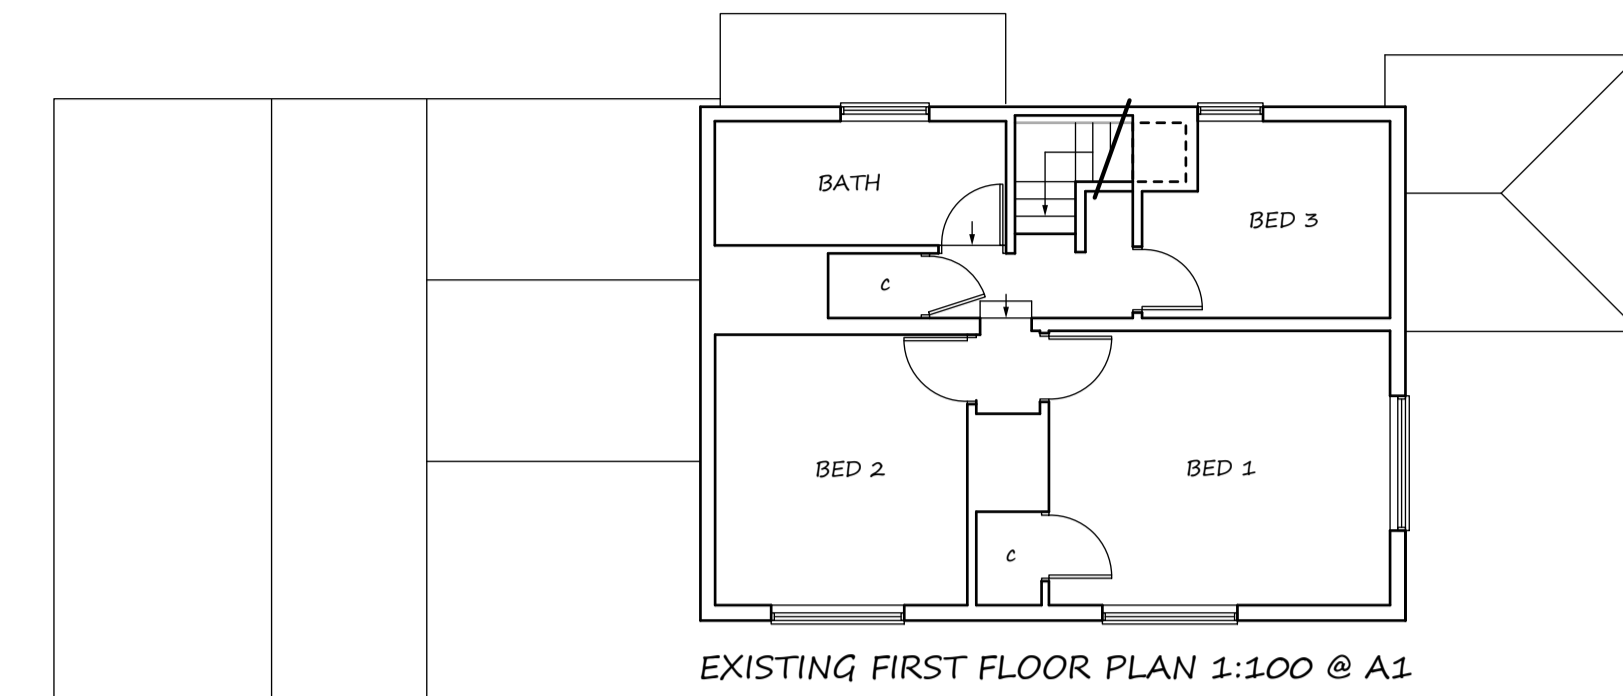


EXISTING FIRST FLOOR PLAN 1:100 @ A1

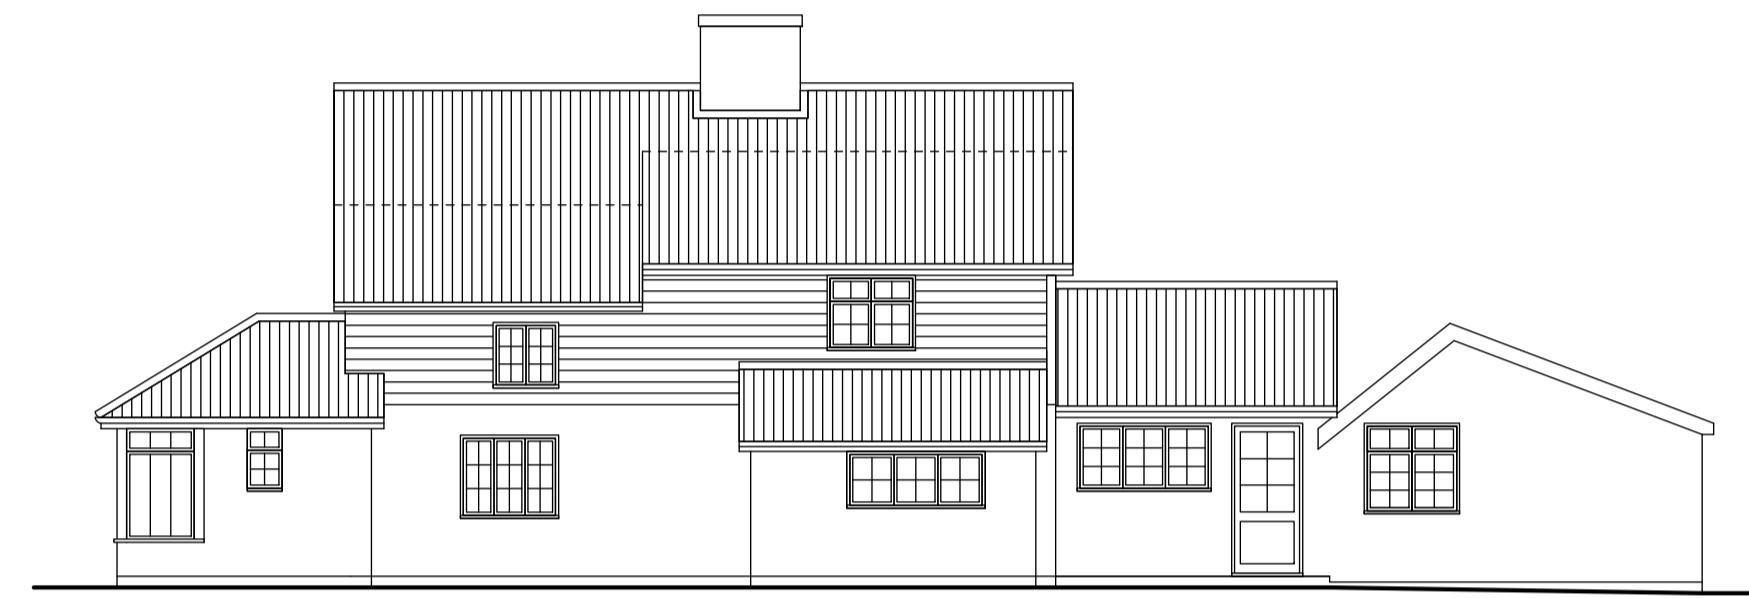


EXISTING SIDE ELEVATION 1:100 @ A1




EXISTING REAR ELEVATION 1:100 @ A1

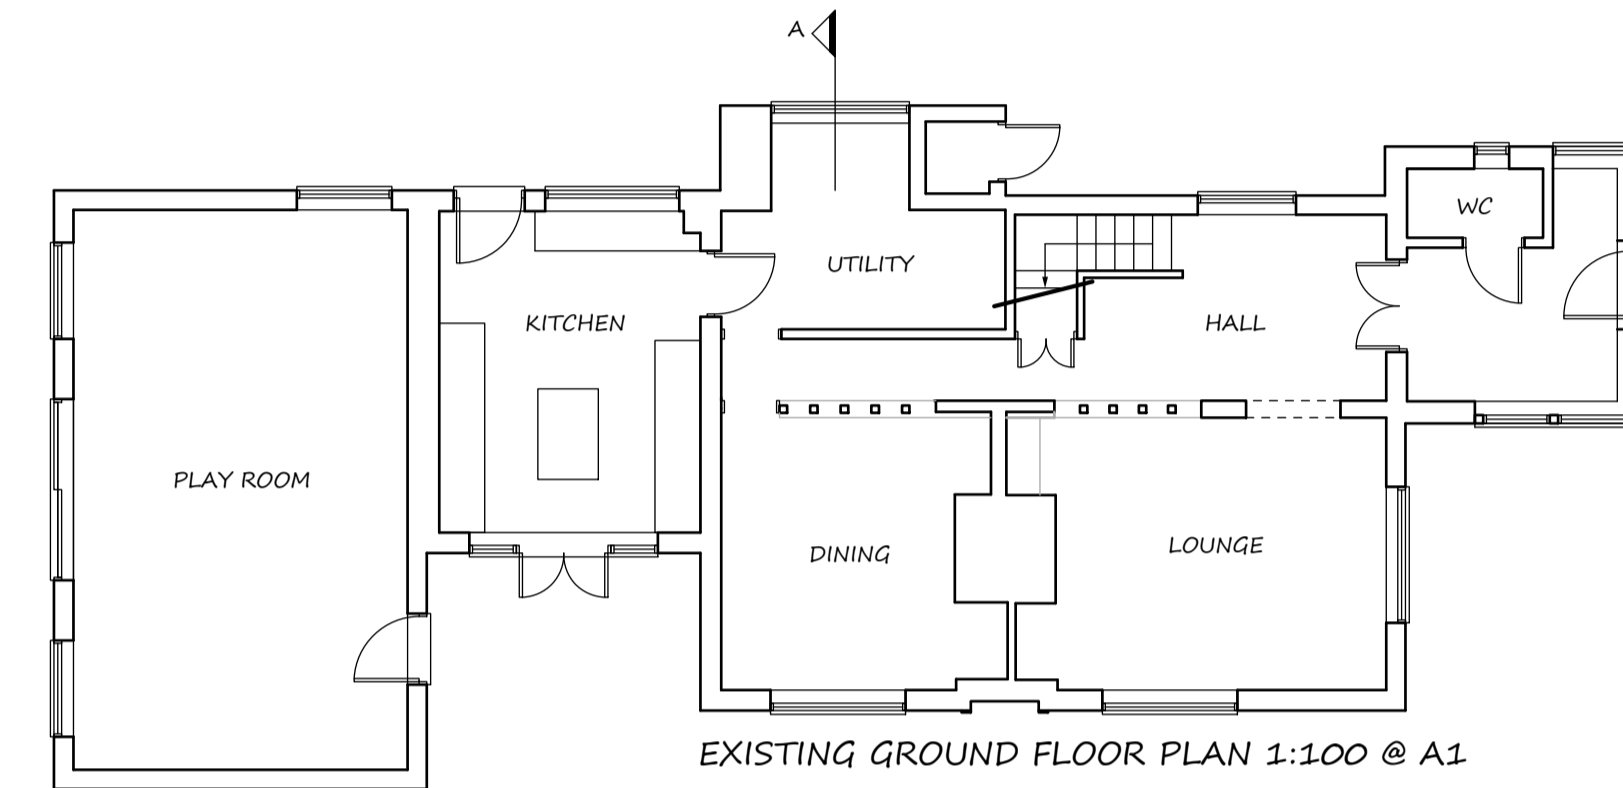

EXISTING GROUND FLOOR PLAN 1:100 @ A1

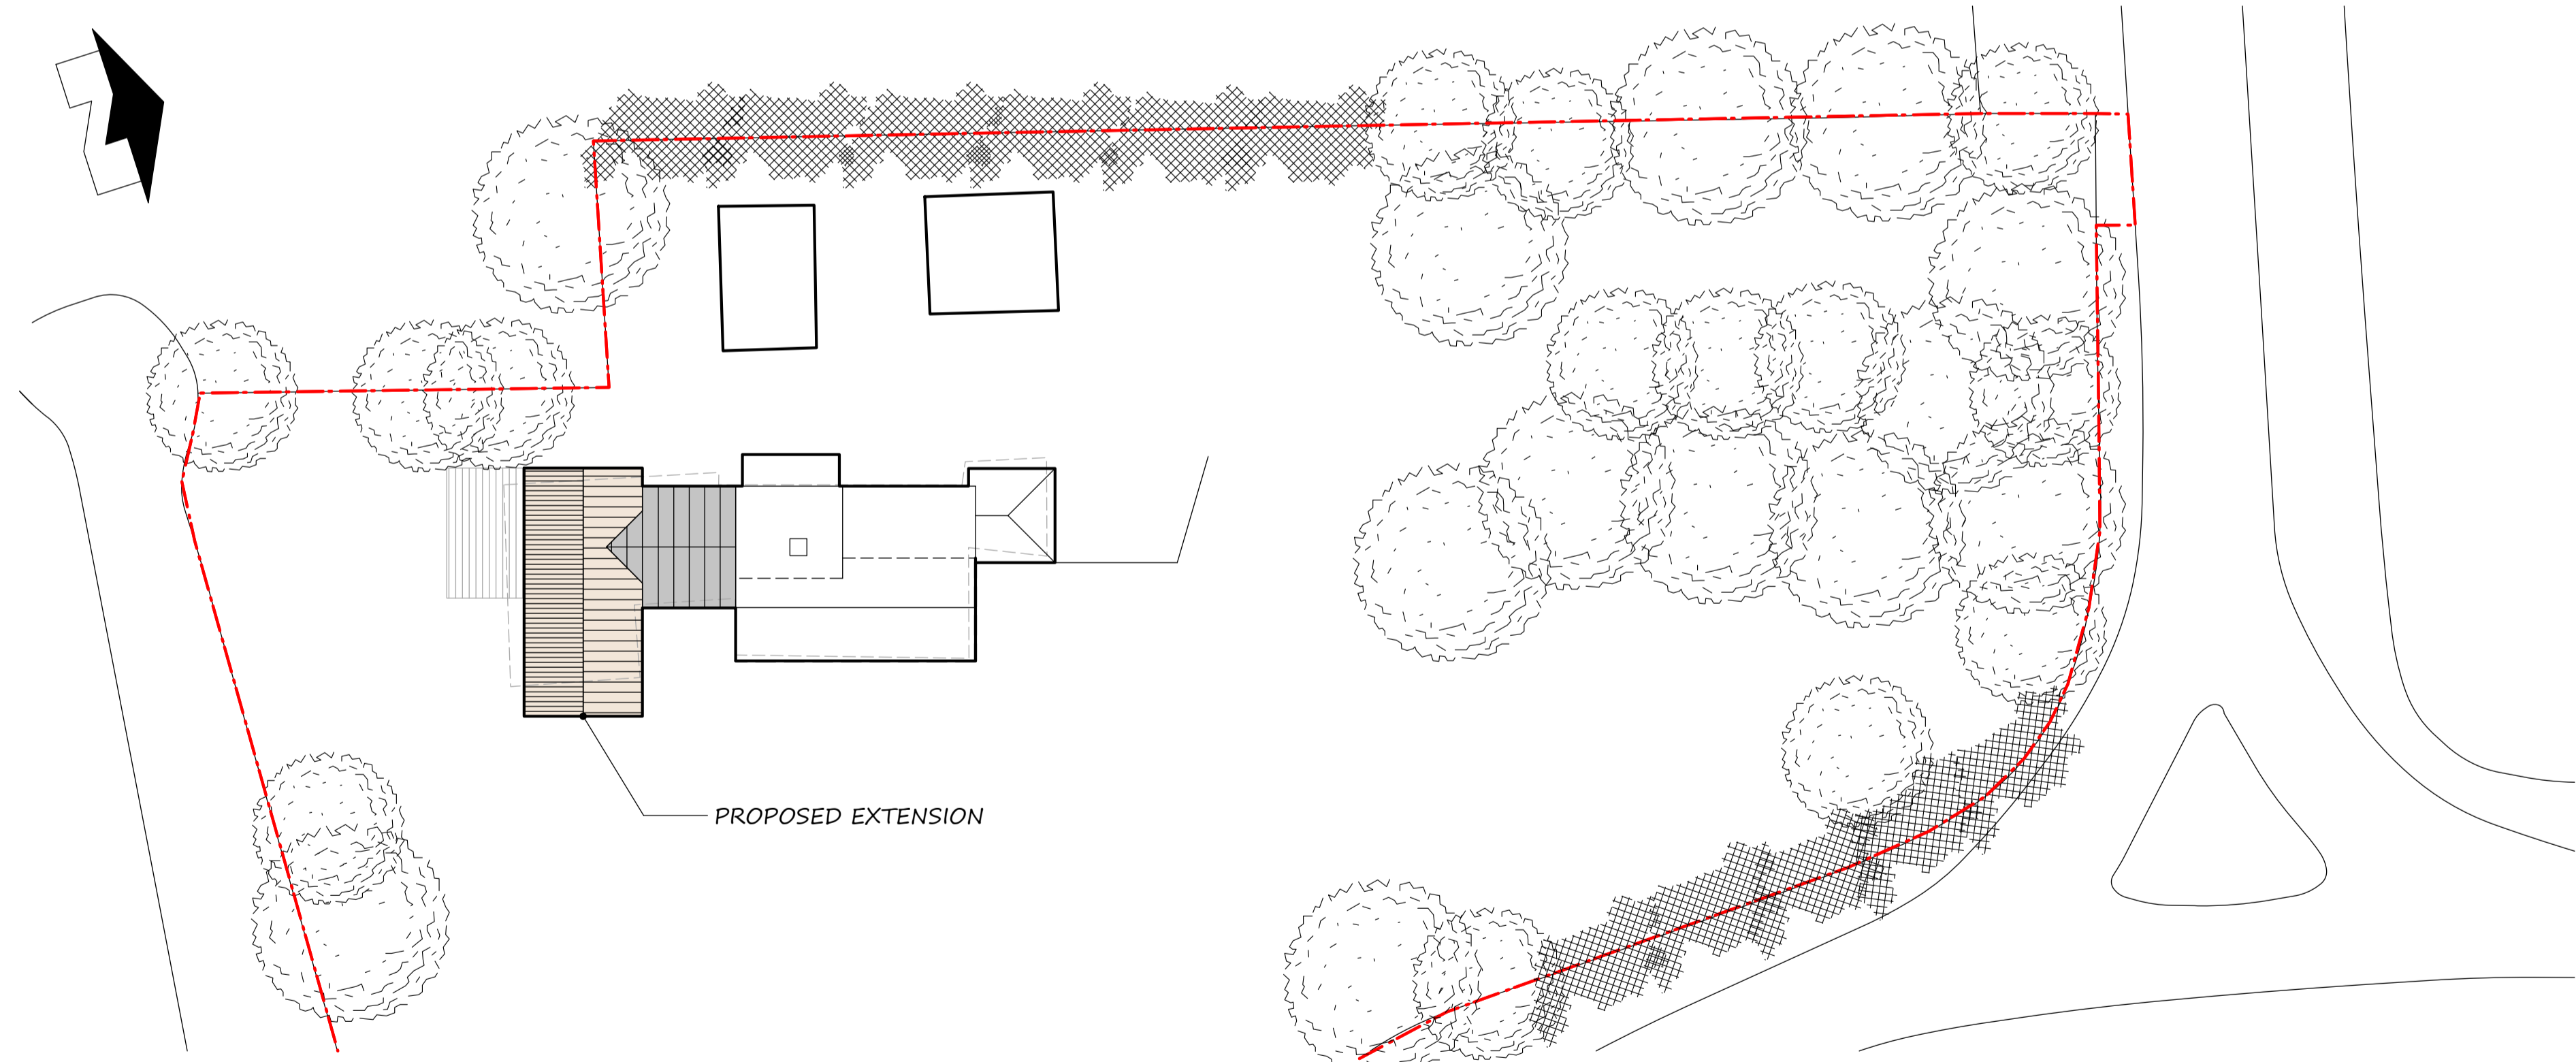

SITE PLAN 1:200 @ A1

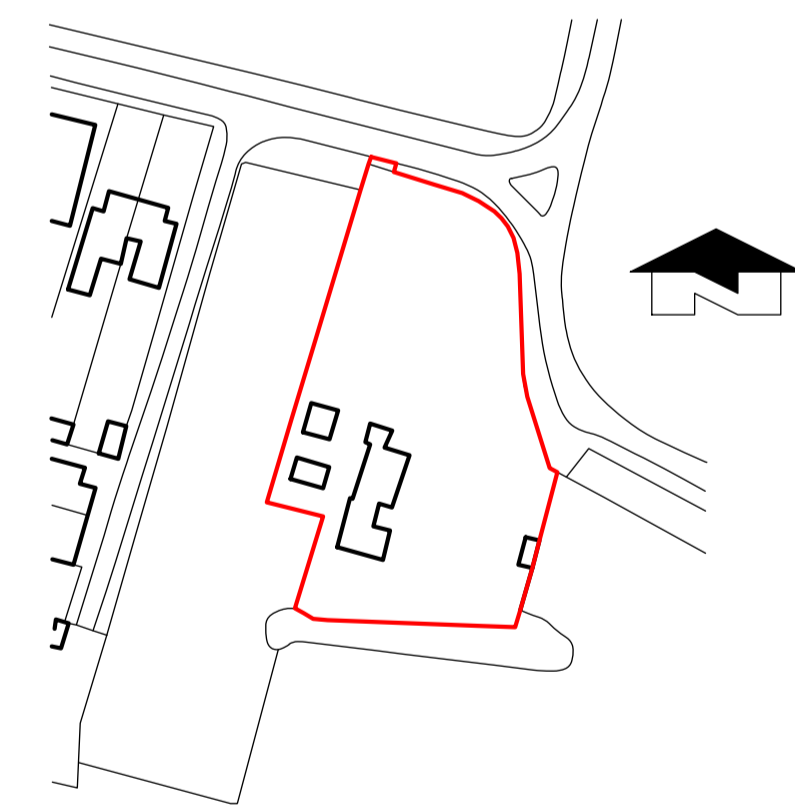

LOCATION PLAN 1:1250

A 10-10-23 PLANNING ISSUE

THIS DRAWING IS THE COPYRIGHT OF THE ANGLIA DESIGN LLP AND CAN ONLY BE REPRODUCED WITH THEIR EXPRESS PERMISSION.  
 WRITTEN DIMENSIONS MUST BE USED IN PREFERENCE TO SCALED. IF DOUBT EXISTS PLEASE CONTACT AD LLP FOR CLARIFICATION.  
 PARTICULAR CARE TO BE TAKEN WHEN DRAWINGS HAVE BEEN RECEIVED ELECTRONICALLY. ANGLIA DESIGN LLP CANNOT GUARANTEE SCALING INFORMATION UNLESS DRAWINGS HAVE BEEN PRINTED IN HOUSE.  
 CONTRACTORS MUST CHECK ALL DIMENSIONS ON SITE. ANY DISCREPANCIES TO BE REPORTED TO AD LLP BEFORE PROCEEDING.  
 THE CLIENT SHOULD BE AWARE OF HIS/HER STATUTORY REQUIREMENT TO APPOINT A PRINCIPLE DESIGNER AND PRINCIPLE CONTRACTOR UNDER THE CDM 2015 REGULATIONS. ANGLIA DESIGN LLP DOES NOT UNDERTAKE THIS ROLE UNLESS SPECIFICALLY APPOINTED.

70 Scole Common, Scole,  
 Diss, Norfolk, IP21 4ET

Date: August 2023  
 Drawing No: RS/4932/23/01

# PLANS AND ELEVATIONS

**Anglia Design**  
 architects . surveyors **LLP**  
 11 Charing Cross Norwich Norfolk NR2 4AX  
 tel: 01603 666576 fax: 01603 764535  
 em: mail@angliadesign.co.uk