


Boundary Line

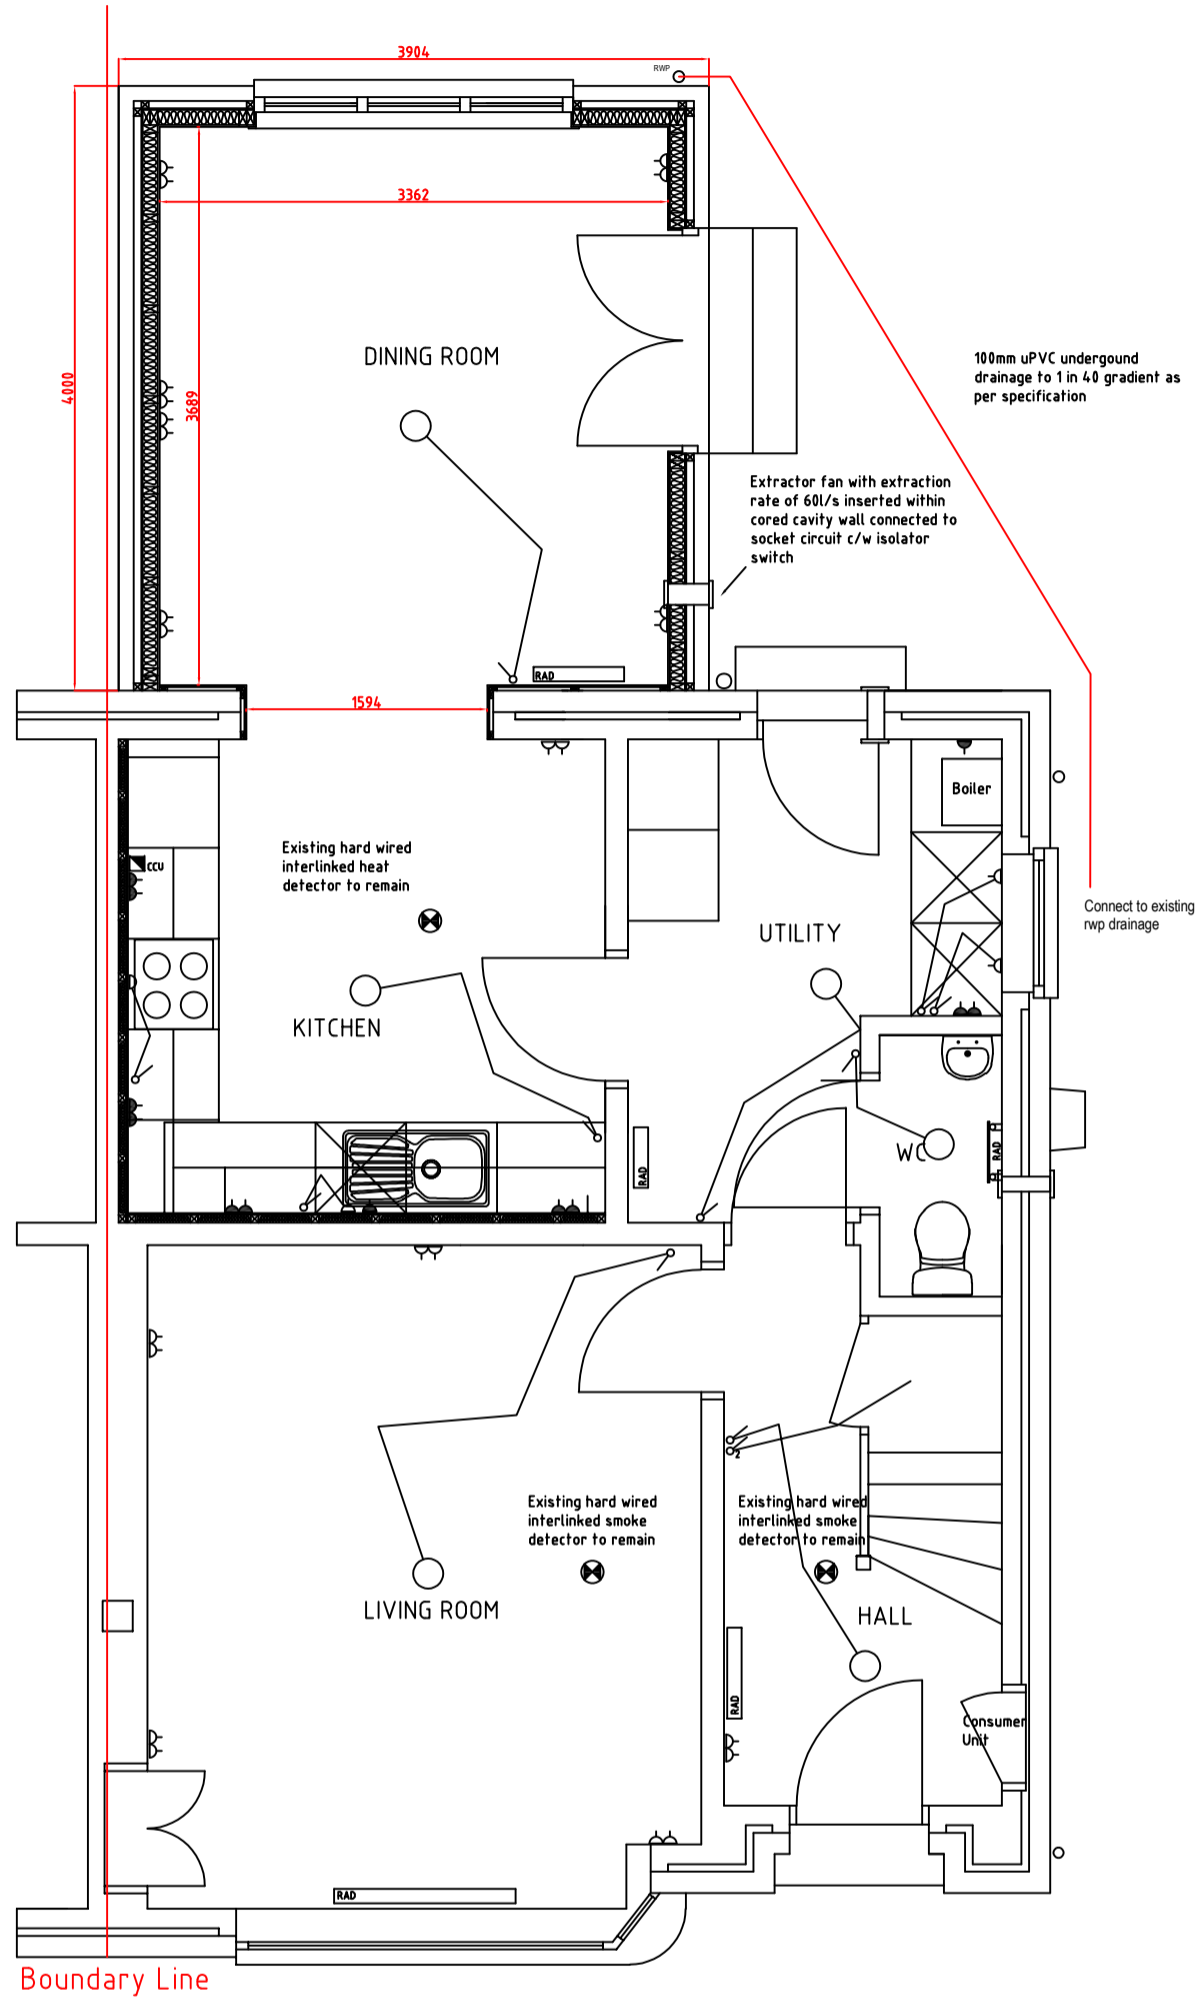

PROPOSED GROUND FLOOR PLAN

Proposed Ground Floor Plan

Client:

Scale:	1:50 @ A3	
	Date	Name
drawn:	08-10-23	FMC
checked:		

Project:  
Single Storey Extension  
38 Balfon Road  
Paisley PA1 3HD

Drawing-No.: