


The content of this drawing is subject to the provision of the Copyright Act 1966.
 Work to figured dimensions only. Site dimensions are to be checked before work is started.
 Any discrepancy whatsoever between any information contained on this drawing and any
 other document or drawing must be drawn to the attention of the Architect by the contractor
 before the work is executed.
 IF IN DOUBT ASK IMMEDIATELY.

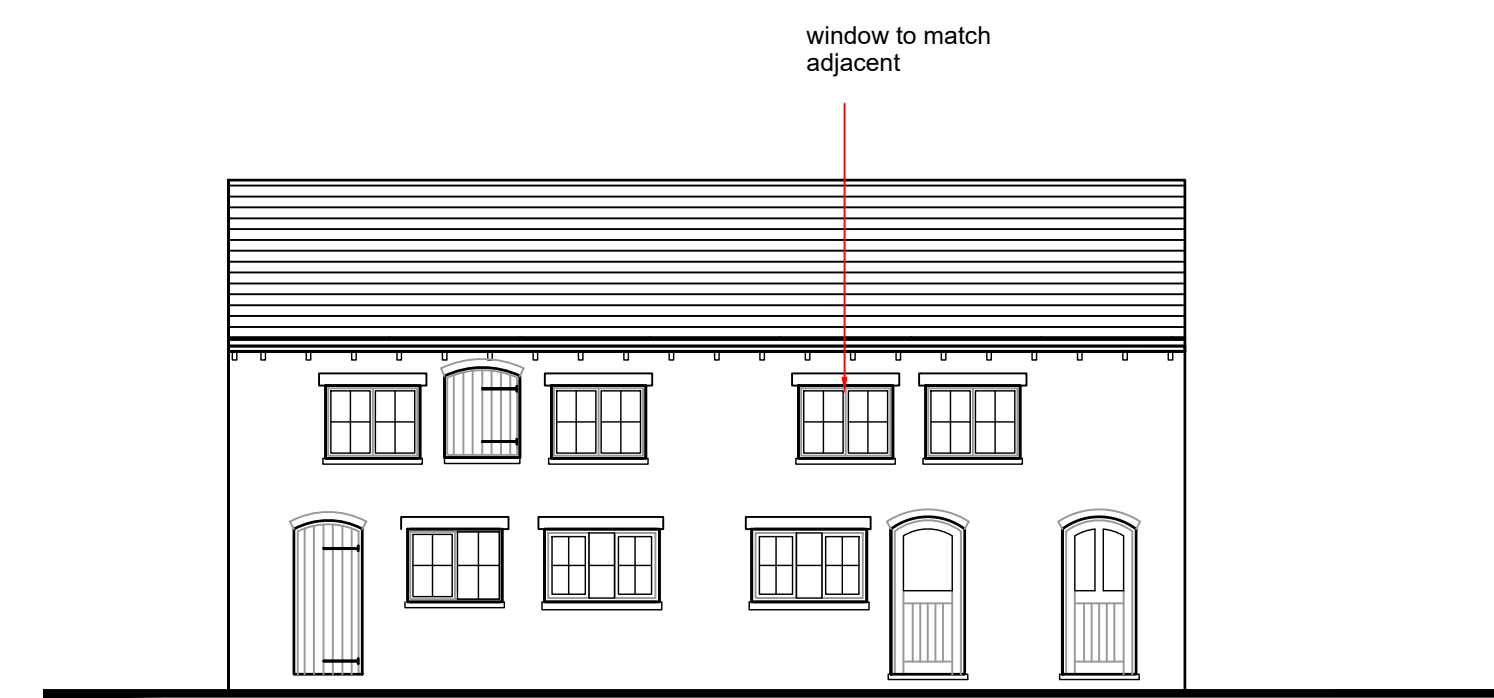

FRONT ELEVATION




REAR ELEVATION




SIDE ELEVATION FACING NORTH EAST



SIDE ELEVATION FACING SOUTH WEST

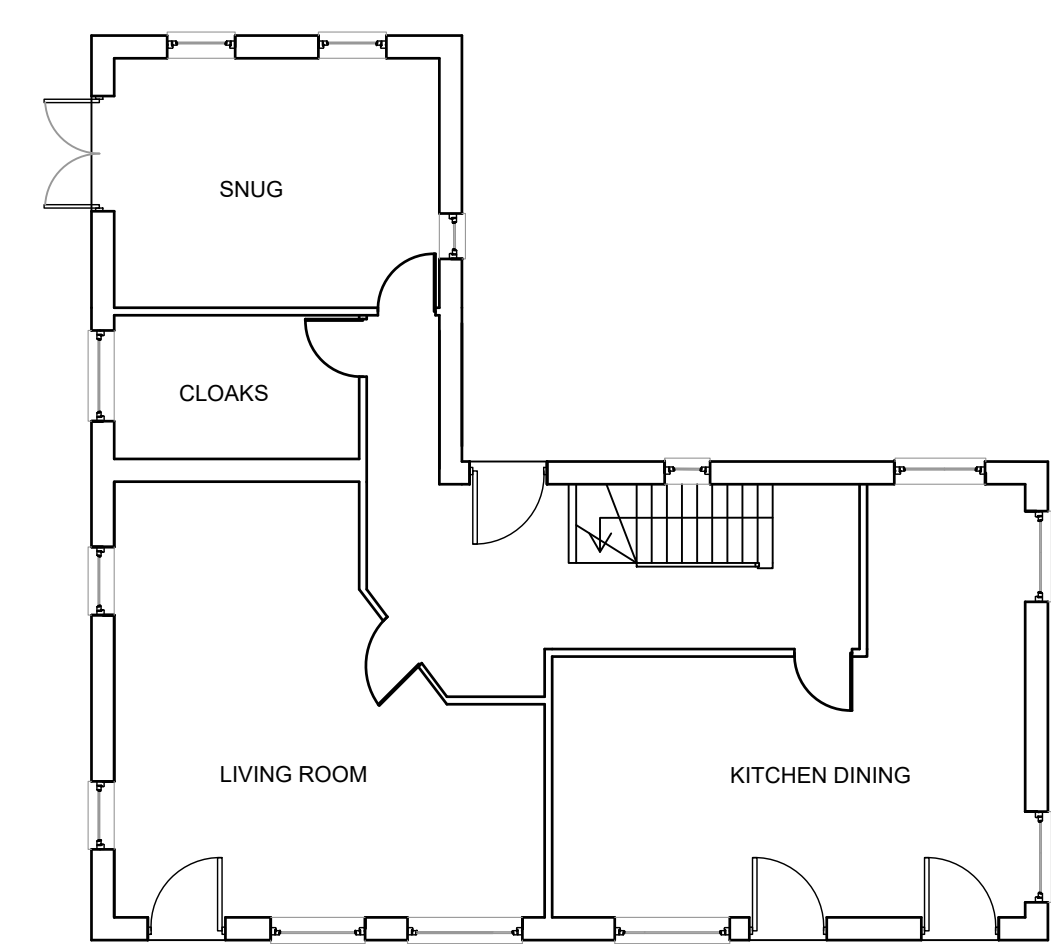

GROUND FLOOR PLAN

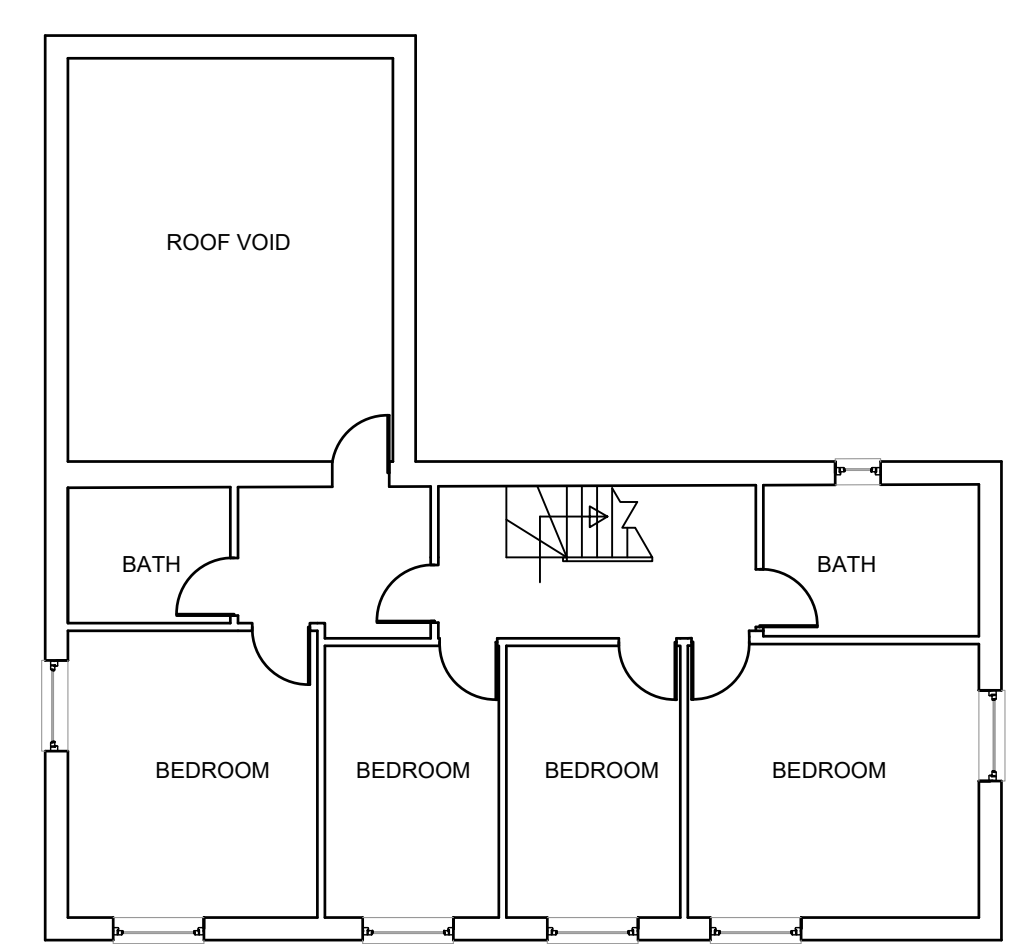

FIRST FLOOR PLAN

willacy horsewood partnership

client	MR & MRS JAMES LUTTON			
job	PROPOSED NEW WINDOW, THE OLD DAIRY, ASHTON HALL, KELSALL ROAD, ASHTON, CHESTER			
title	PROPOSED GENERAL ARRANGEMENT			
scale	date	job no.	drawing no.	rev
1 : 100@A1	11 OCT '23	MSW176	PR01	