




 
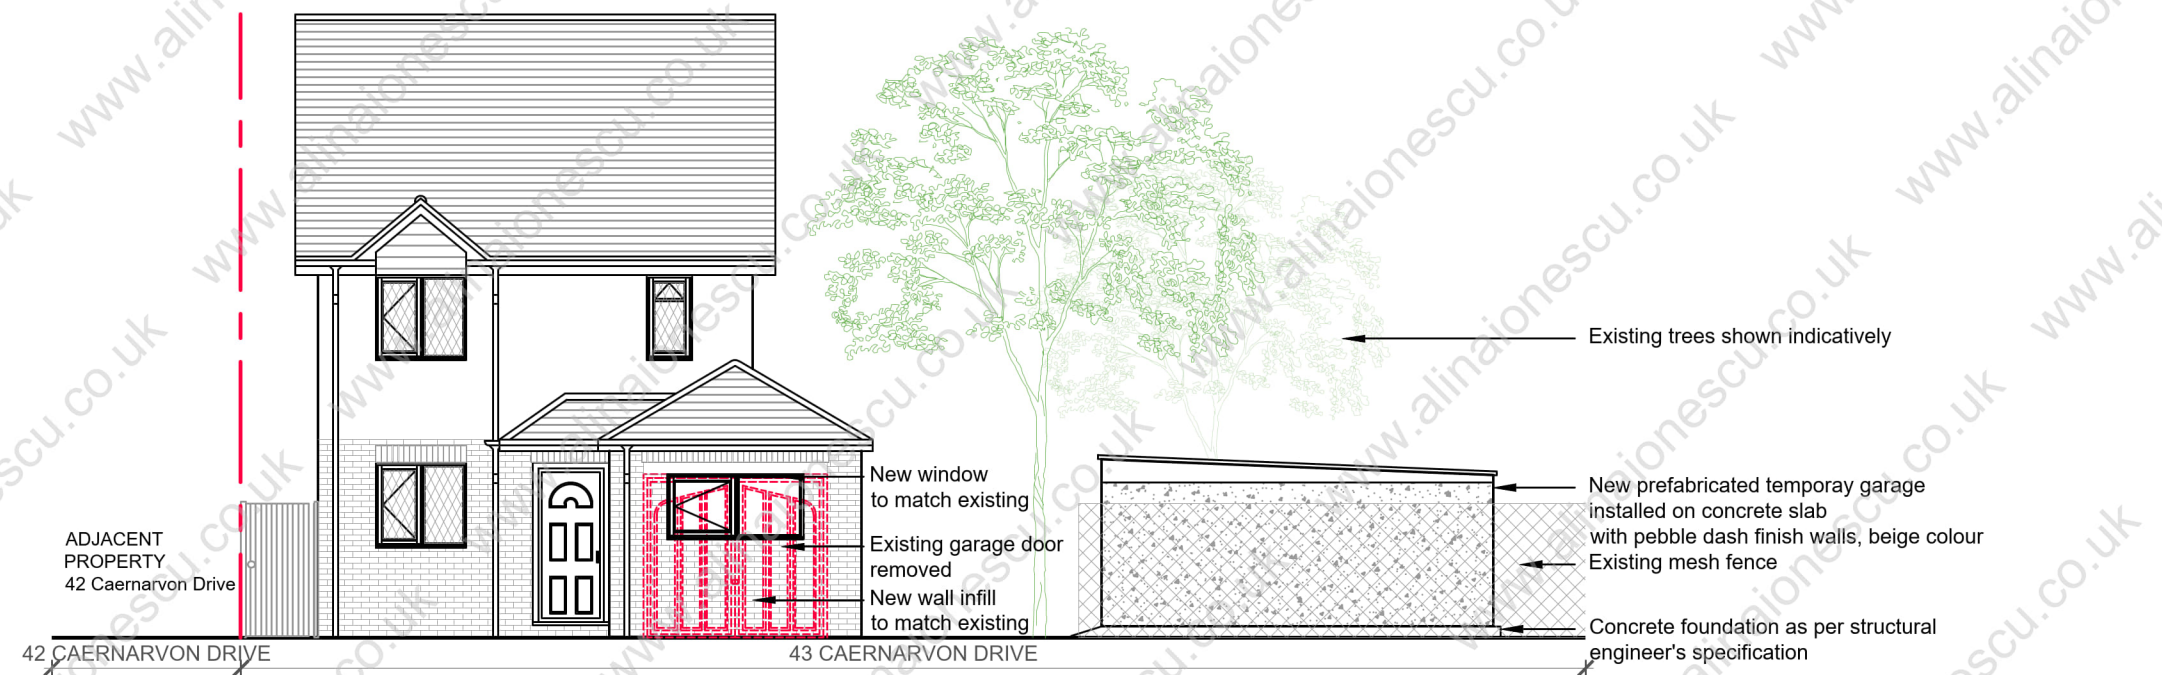


# DRAWING, CONSTRUCTION AND MATERIAL NOTES:


1. THIS DRAWING IS TO BE READ IN CONJUNCTION WITH ALL RELEVANT ARCHITECTURAL, STRUCTURAL, SERVICES DRAWINGS AND SPECIFICATIONS.
2. THE COPYRIGHT OF THIS DRAWING IS VESTED IN WWW.ALINAIONESCU.CO.UK AND IT MAY NOT BE REPRODUCED IN WHOLE OR PART OR USED FOR THE MANUFACTURE OF ANY ARTICLE WITHOUT THE EXPRESS PERMISSION OF THE COPYRIGHT HOLDERS.
3. BE CERTAIN TO WORK TO FIGURED DIMENSIONS ONLY.
4. IF YOU ARE NOT CERTAIN OF ANYTHING INDICATED ON THE DRAWINGS PLEASE ASK FOR CLARIFICATIONS.

## DRAWING KEY & SYMBOLS


-  existing wall / structure (tbc if structural by engineer)
-  proposed wall (tbc if structural by engineer)
-  proposed demolition
-  existing foul water drainage run (tbc)
-  proposed structural beam (tbc by the engineer)
-  direction of staircase (arrow in upwards direction)




**PROPOSED EAST ELEVATION (as seen from Caernarvon Drive)**  
Scale 1:100

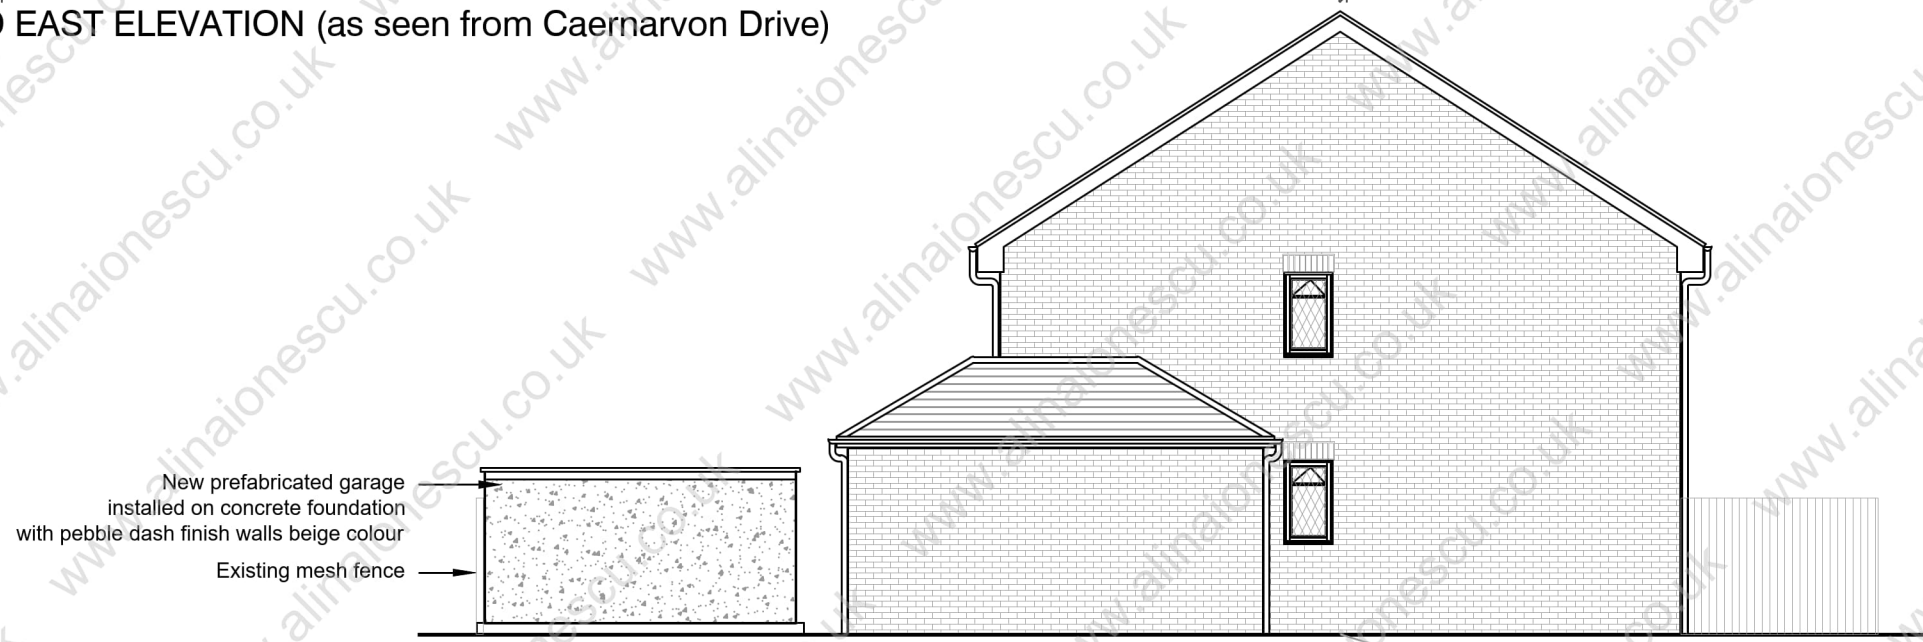

**PROPOSED NORTH ELEVATION**  
Scale 1:100

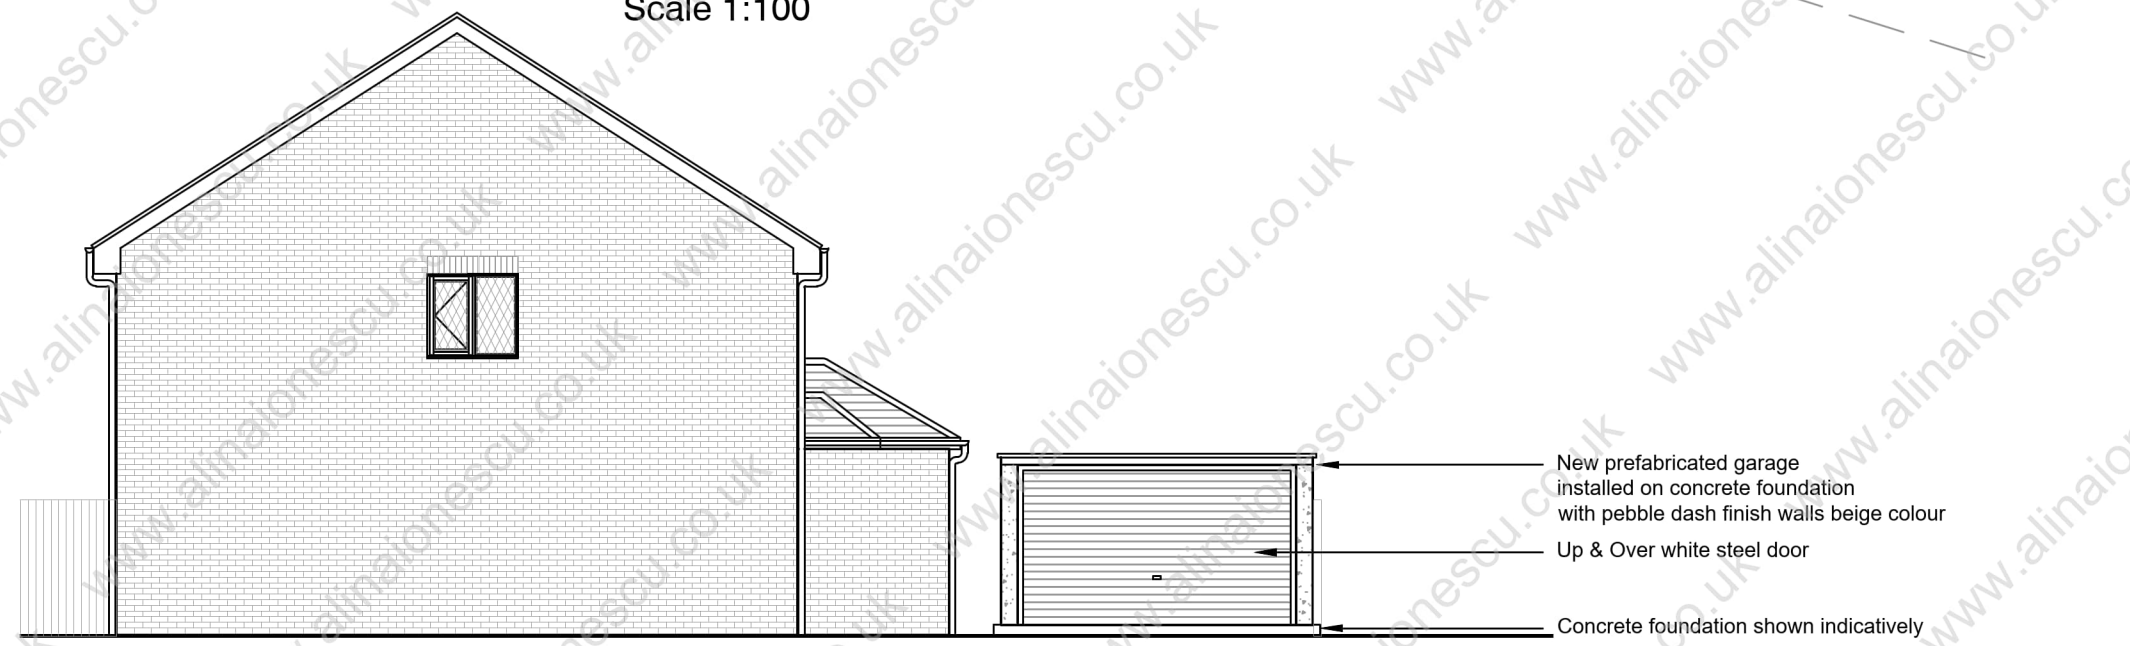

**PROPOSED SOUTH ELEVATION**  
Scale 1:100

 

A	comments incorporated, preliminary issue for client review	AI	01.09.2023
*	preliminary issue for client review and comment	AI	31.08.2023
REV:	DESCRIPTION:	BY:	DATE:

STATUS:  
**PLANNING APPLICATION**



**ALINAIONESCU**  
www.alinaionescu.co.uk  
EMAIL: Hello@alinaionescu.co.uk  
MOBILE: (+44) 07476333352  
LOCATION: Purley | Surrey

CLIENT: **Anthony Dean**  
43 Caernarvon Drive  
Maidstone  
ME156FJ

SITE: **43 CAERNARVON DRIVE**  
**MAIDSTONE**  
**ME15 6FJ**

TITLE: **PROPOSED ELEVATIONS**

SCALE: A3: <b>1:100</b>	DATE: <b>01/09/23</b>	DRAWN: AI	CHECKED: AI
PROJECT NO: <b>P23013</b>	DRAWING NO: <b>A1-06</b>	REVISION: <b>A</b>	