
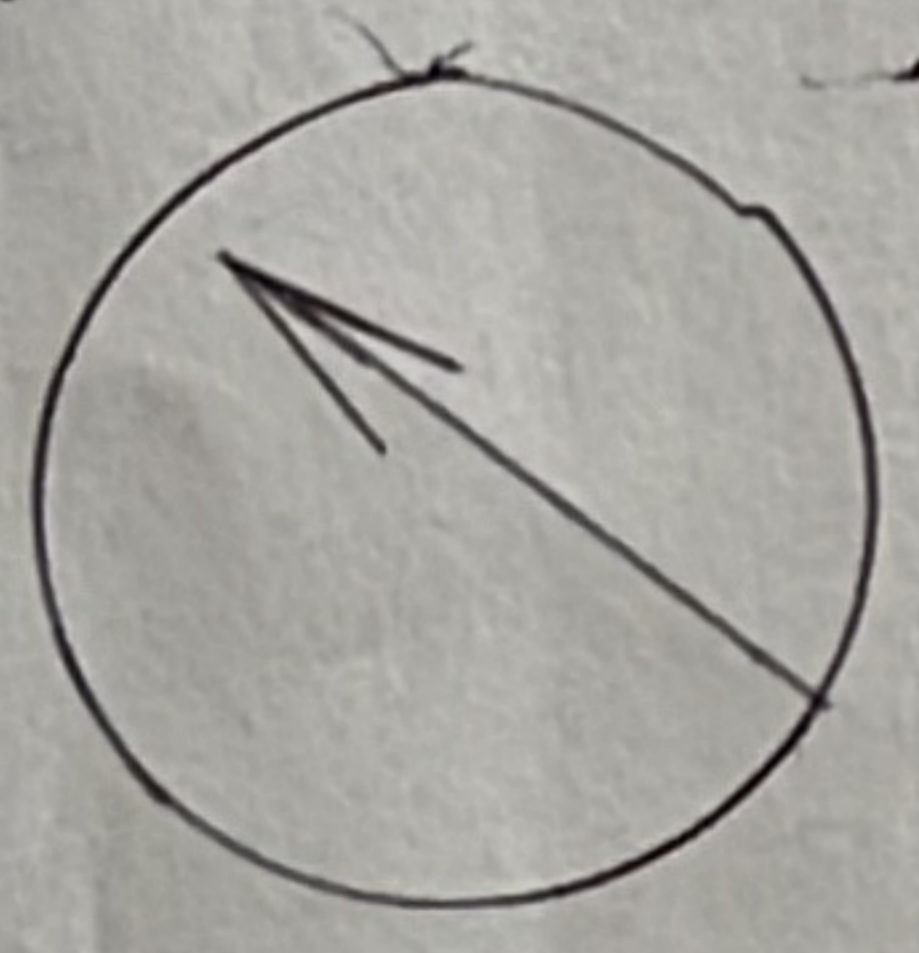


PROPOSED FRONT ELEVATION

FOR PORCH SCALE 1:100

HEIGHT OF PROPOSED

PORCH 2500 mm.

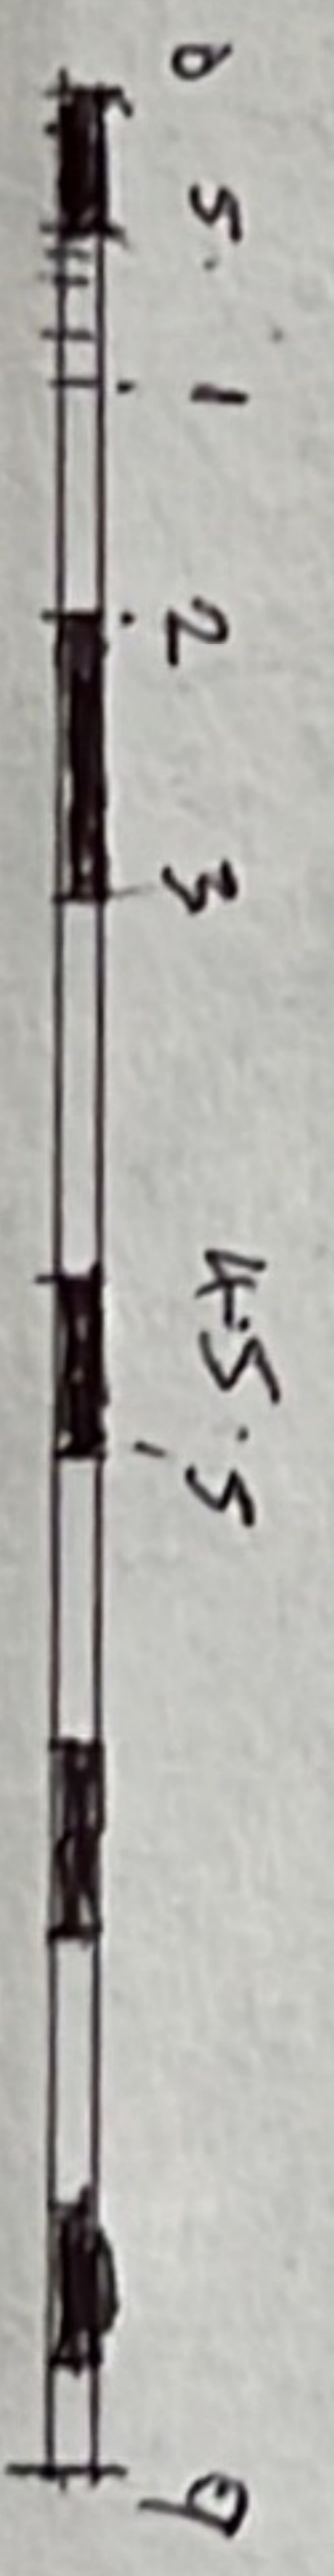

NORTH

WATES.

20 CHAPEL ROAD

WENDLESHAM STOWMARKET

IP14 5SD