


NOTES:  
 DO NOT SCALE FROM THIS DRAWING.  
 PLEASE ALSO REFER TO THE RELEVANT STRUCTURAL AND SERVICES DRAWINGS AND SPECIFICATION INFORMATION.  
 ALL DIMENSIONS TO BE CHECKED ON SITE. ALL OMISSIONS AND DISCREPANCIES TO BE REPORTED TO THE ARCHITECT IMMEDIATELY.  
 © KIRBY ARCHITECTURE LIMITED

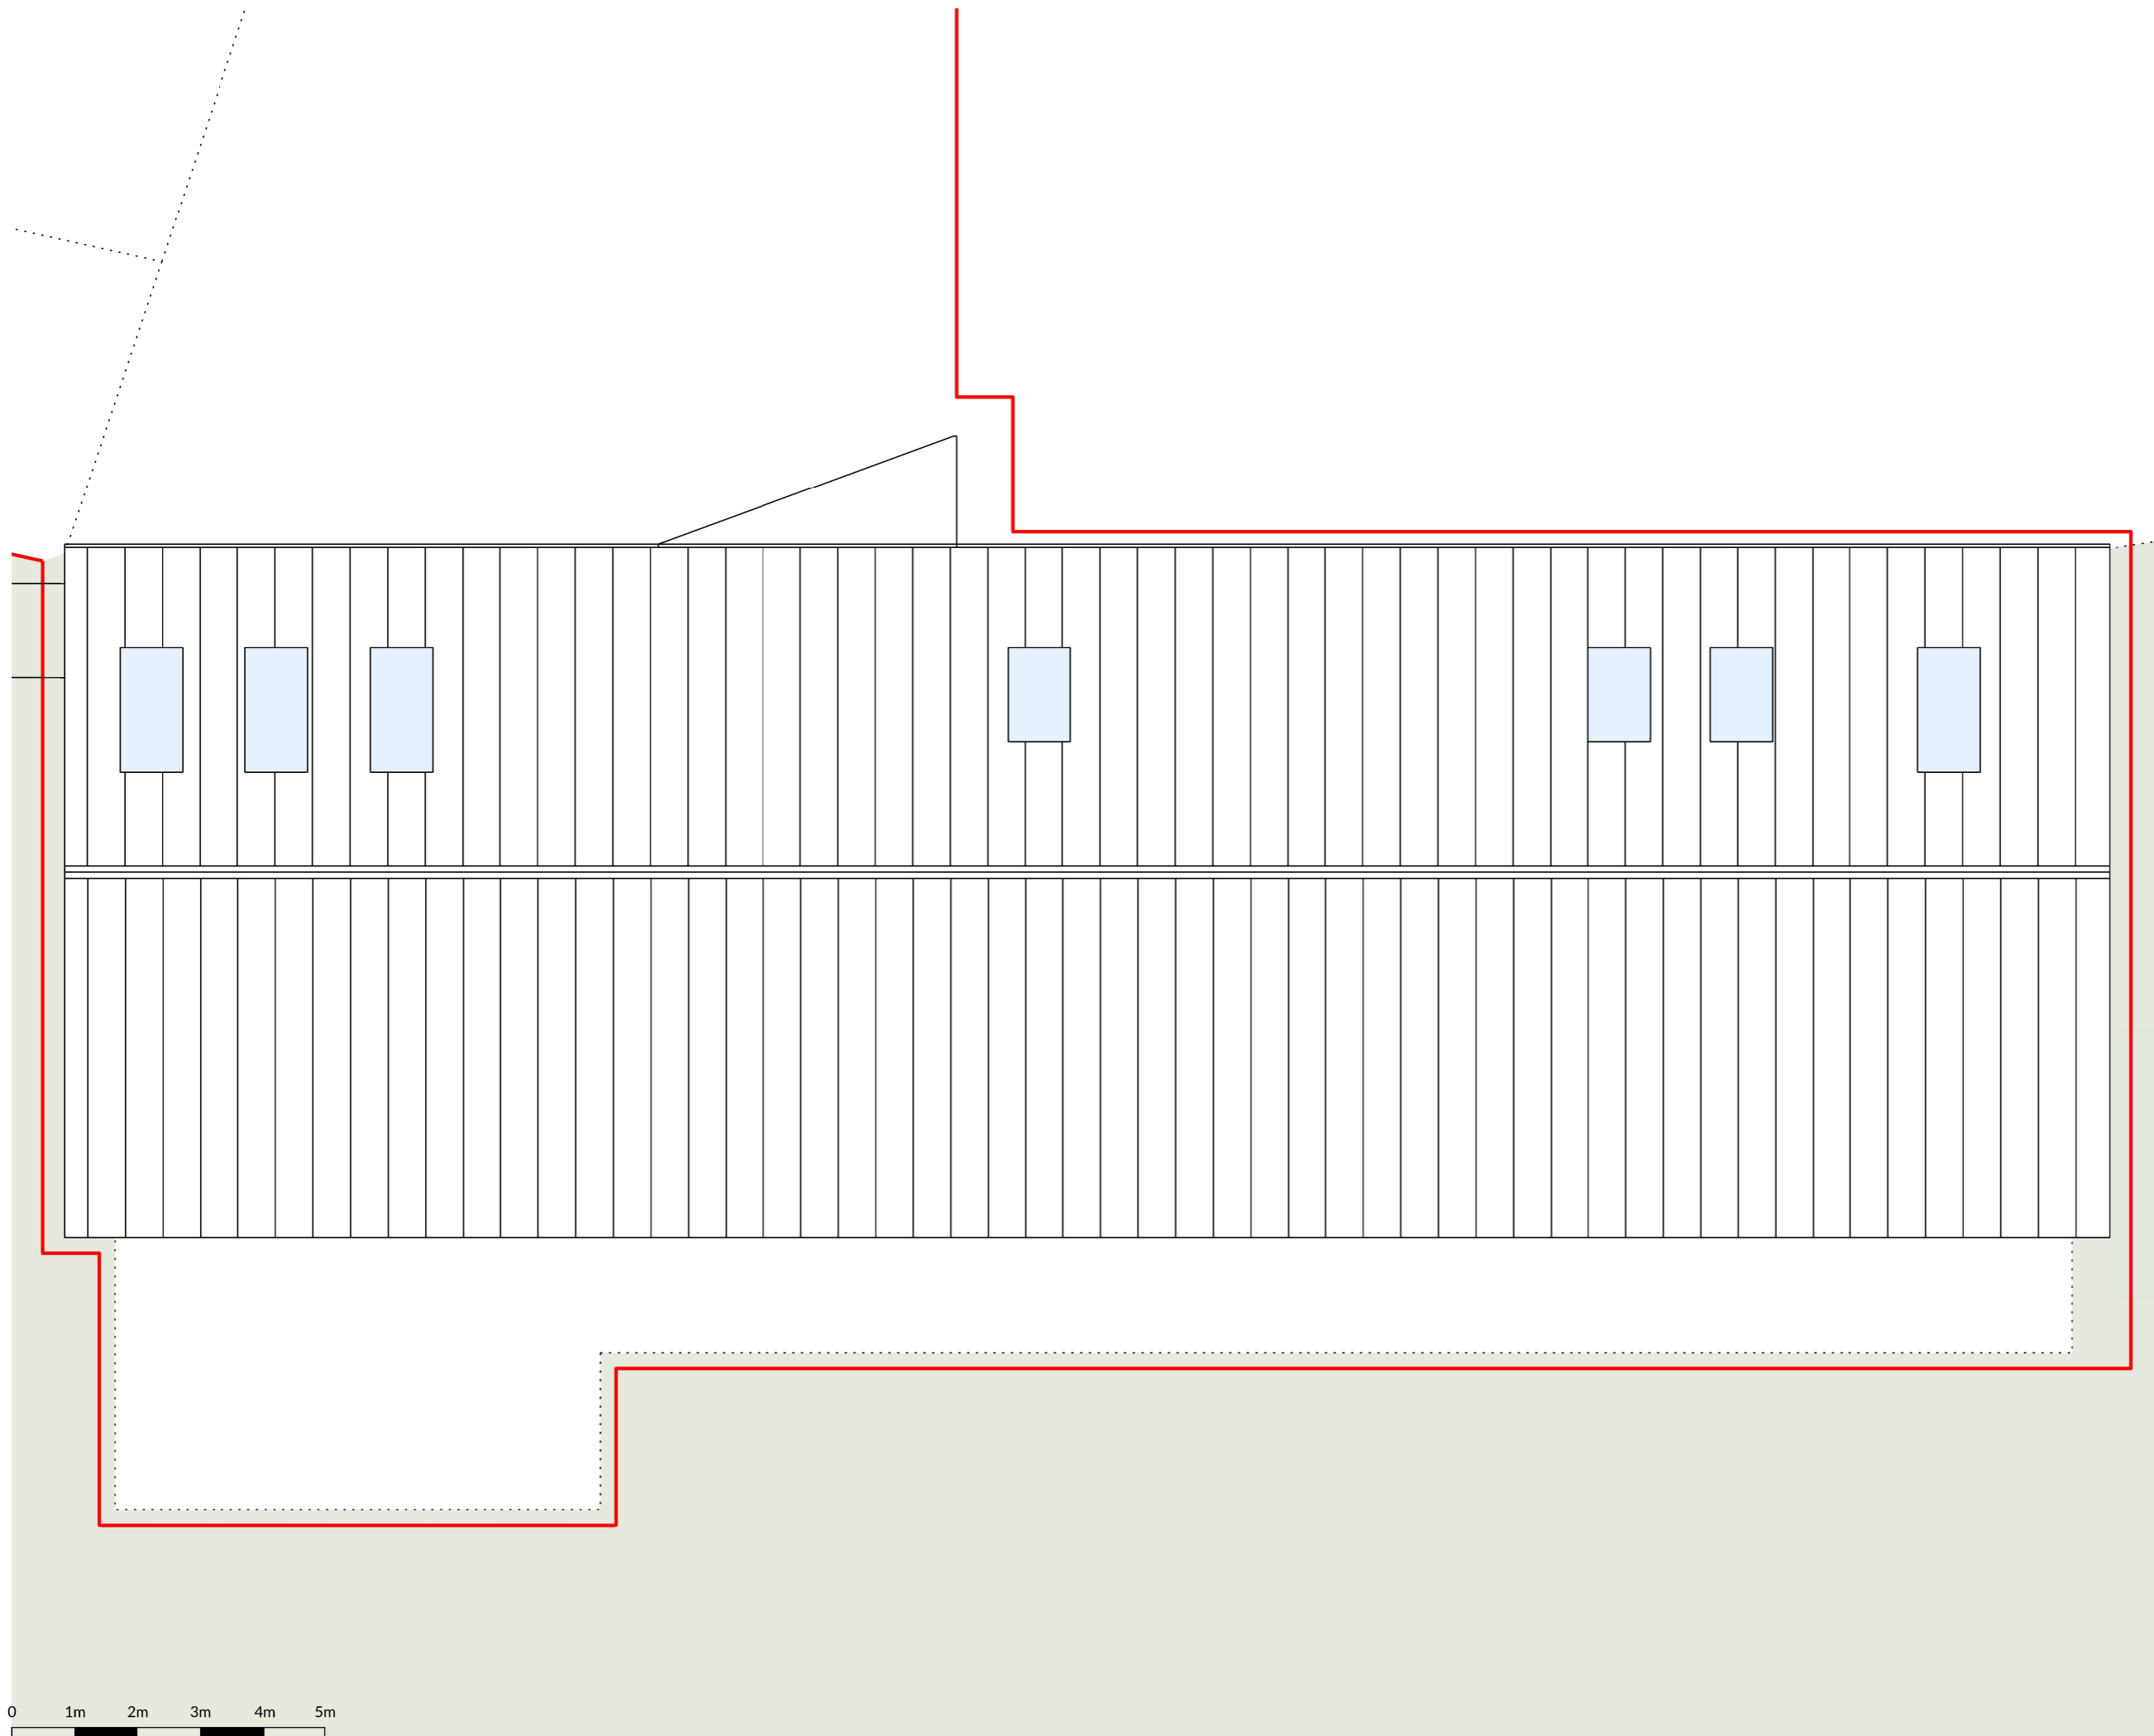

Application Boundary



Issued for comments	08/05/23	MT	B
Issued for comments	01/05/23	MT	A
Issued for comments	31/08/23	MT	/
Purpose of Issue	Date	Check	Rev



Malt Office Farm, The Comon, Metfield, Suffolk, IP20 0LP  
 info@kirbyarchitecture.co.uk www.kirbyarchitecture.co.uk

Project  
**Piggery & Cattle Shed Barn**  
 Thorpe Hall, Hunters Lane  
 Withersdale St, Suffolk, IP20 0LU

Drawing  
**Proposed Roof Plan**

Drawn	Date	Scale
MT	May 23	1:100@A3

Job number	Drawing number	Revision
2307	204	B

Original Drawing Size A3

