




NOTES:  
 DO NOT SCALE FROM THIS DRAWING.  
 PLEASE ALSO REFER TO THE RELEVANT STRUCTURAL AND SERVICES DRAWINGS AND SPECIFICATION INFORMATION.  
 ALL DIMENSIONS TO BE CHECKED ON SITE. ALL OMISSIONS AND DISCREPANCIES TO BE REPORTED TO THE ARCHITECT IMMEDIATELY.  
 © KIRBY ARCHITECTURE LIMITED

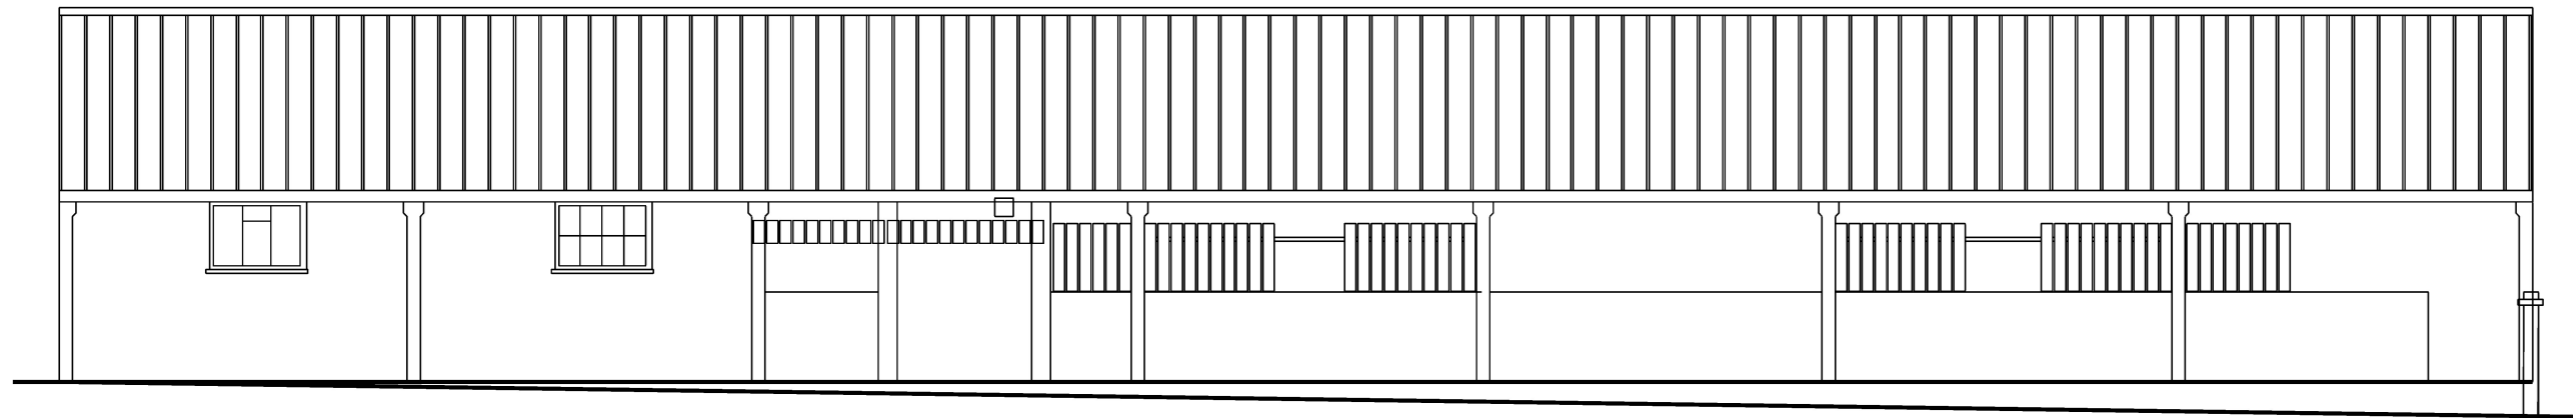

1 North Elevation

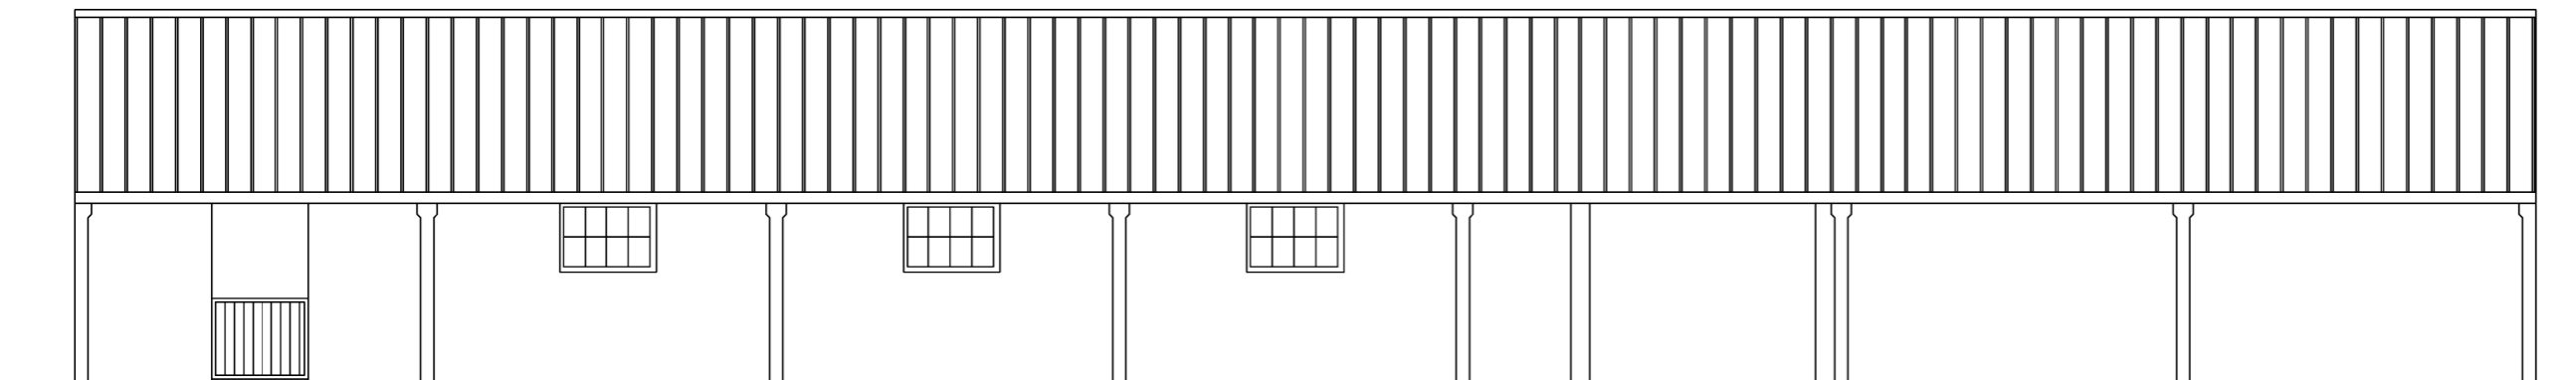

2 South Elevation

 

Issued for comments	13/07/23	MT	A
Issued for comments	13/07/23	MT	/
Purpose of Issue	Date	Check	Rev



Malt Office Farm, The Comon, Metfield, Suffolk, IP20 0LP  
 info@kirbyarchitecture.co.uk www.kirbyarchitecture.co.uk

Project  
 Piggery & Cattle Shed Barn  
 Thorpe Hall, Hunters Lane  
 Withersdale St, Suffolk, IP20 0LU

Drawing  
 Existing Elevations

Drawn	Date	Scale
MT	May 23	1:100@A3

Job number	Drawing number	Revision
2307	106	A

Original Drawing Size A3