



Existing and Proposed Elevations 1:100

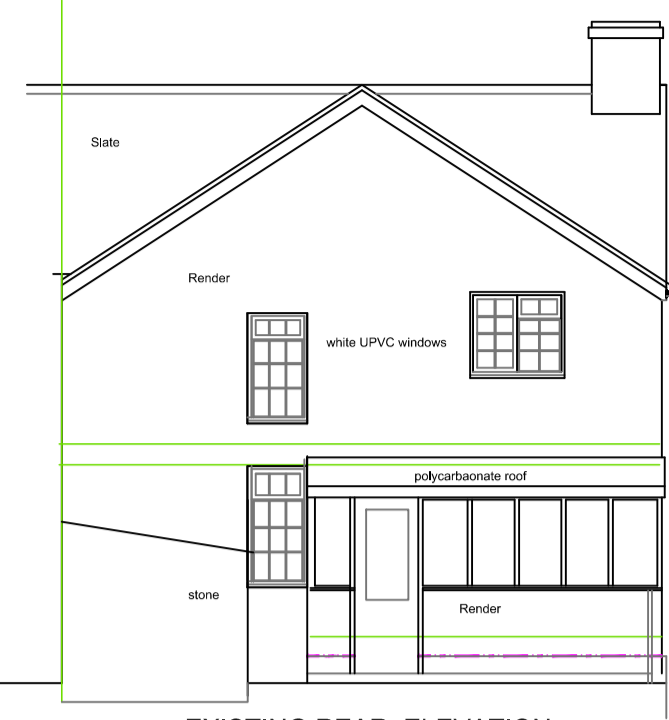


EXISTING REAR ELEVATION

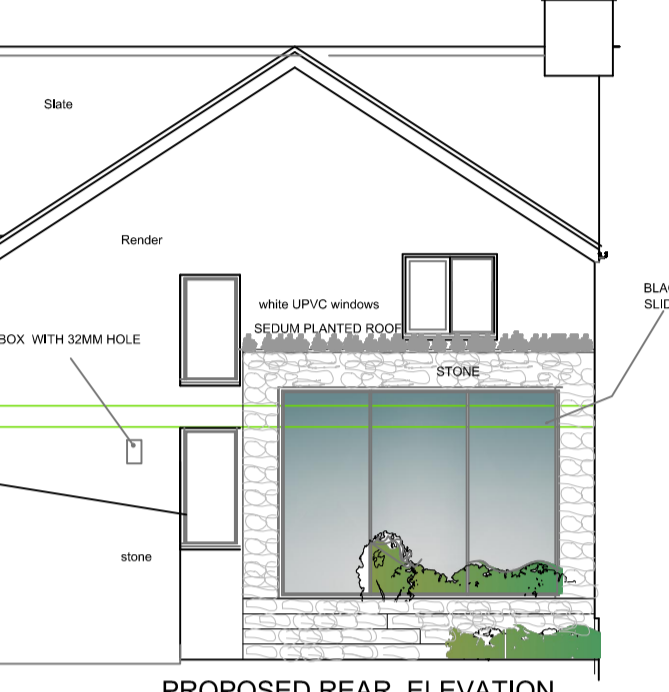

PROPOSED REAR ELEVATION



EXISTING SIDE ELEVATION

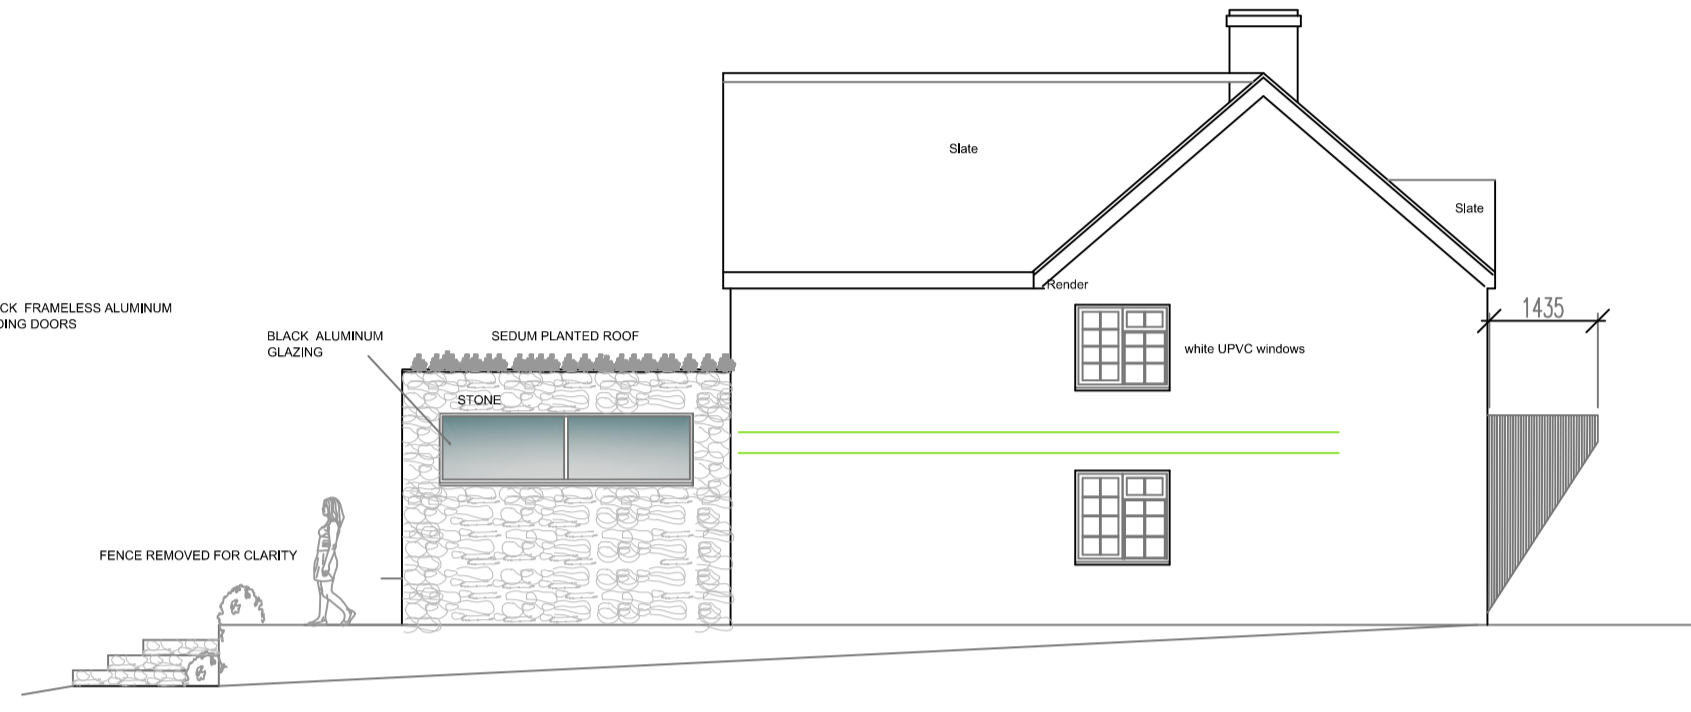


PROPOSED SIDE ELEVATION




EXISTING FRONT ELEVATION



PROPOSED FRONT ELEVATION

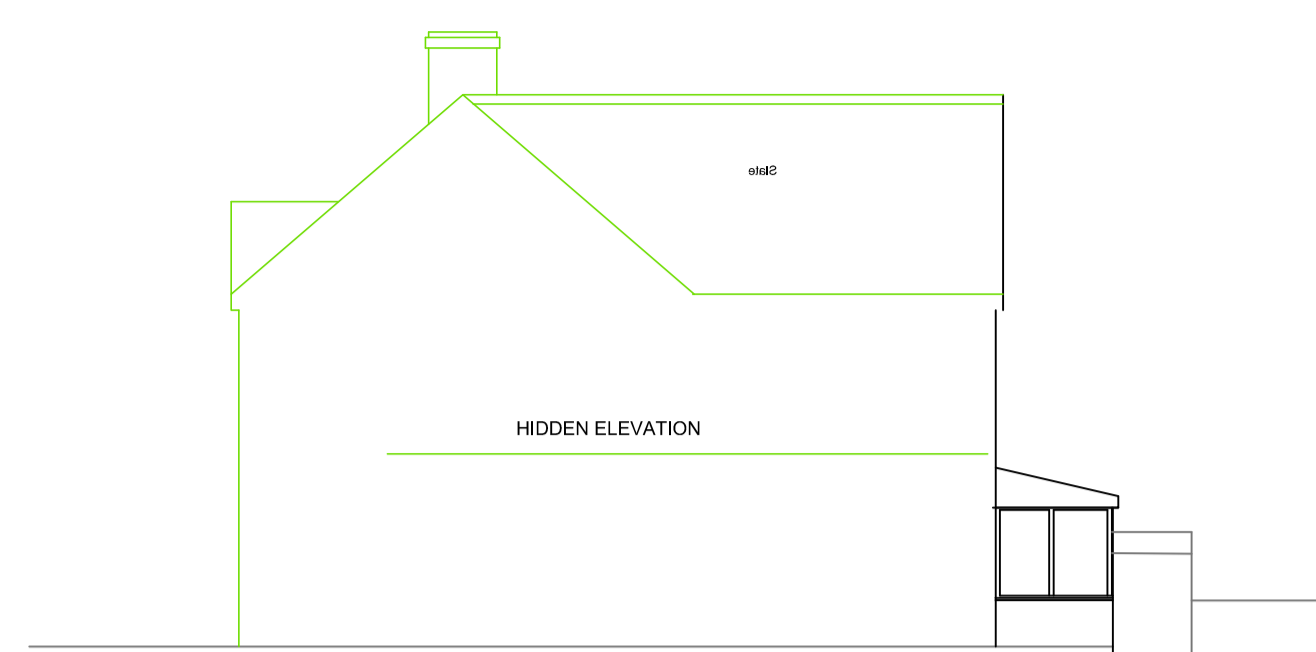


EXISTING SIDE ELEVATION

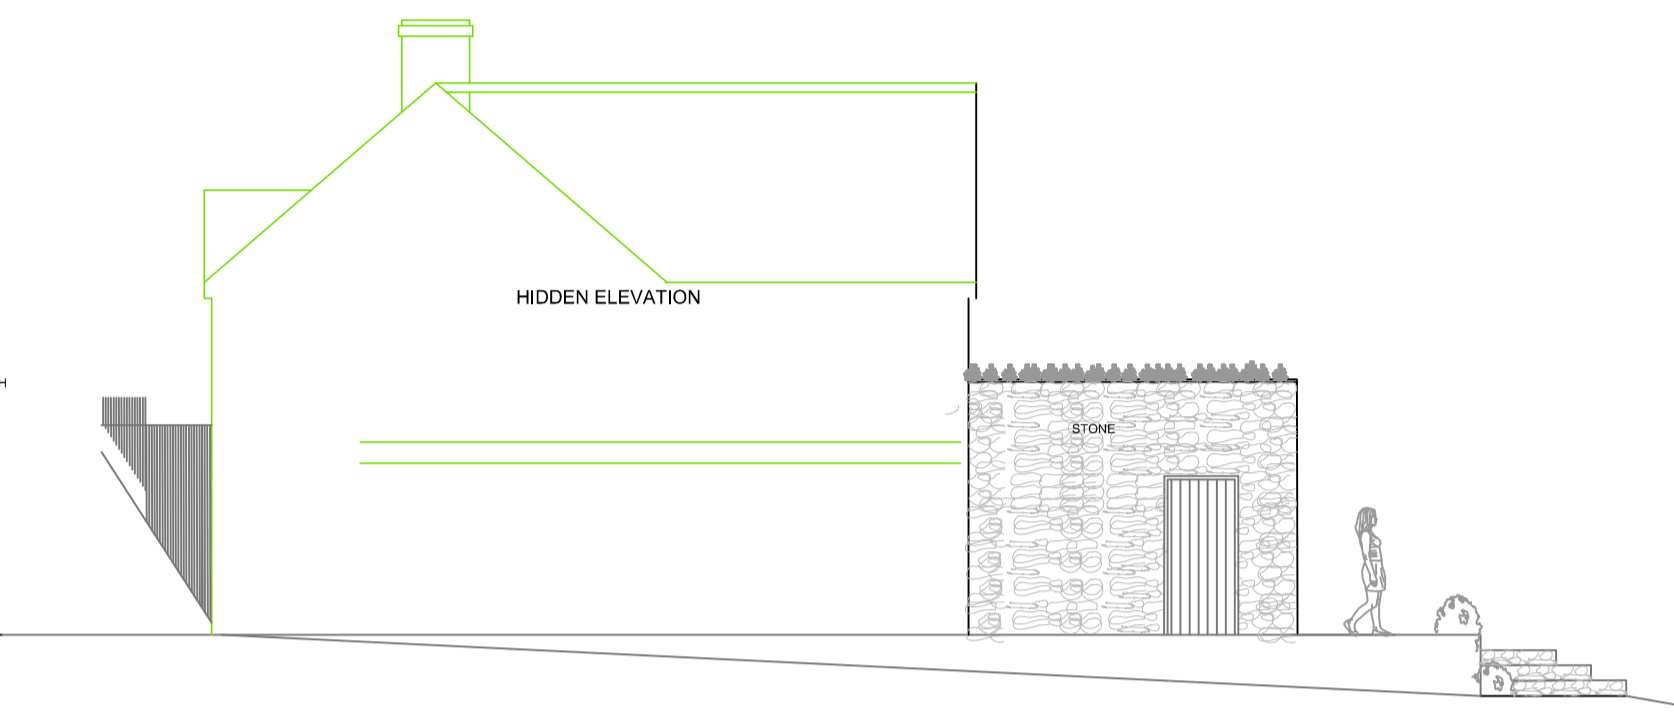


PROPOSED SIDE ELEVATION

PLANNING
DRAWING


Existing and Proposed Floor plans 1:100

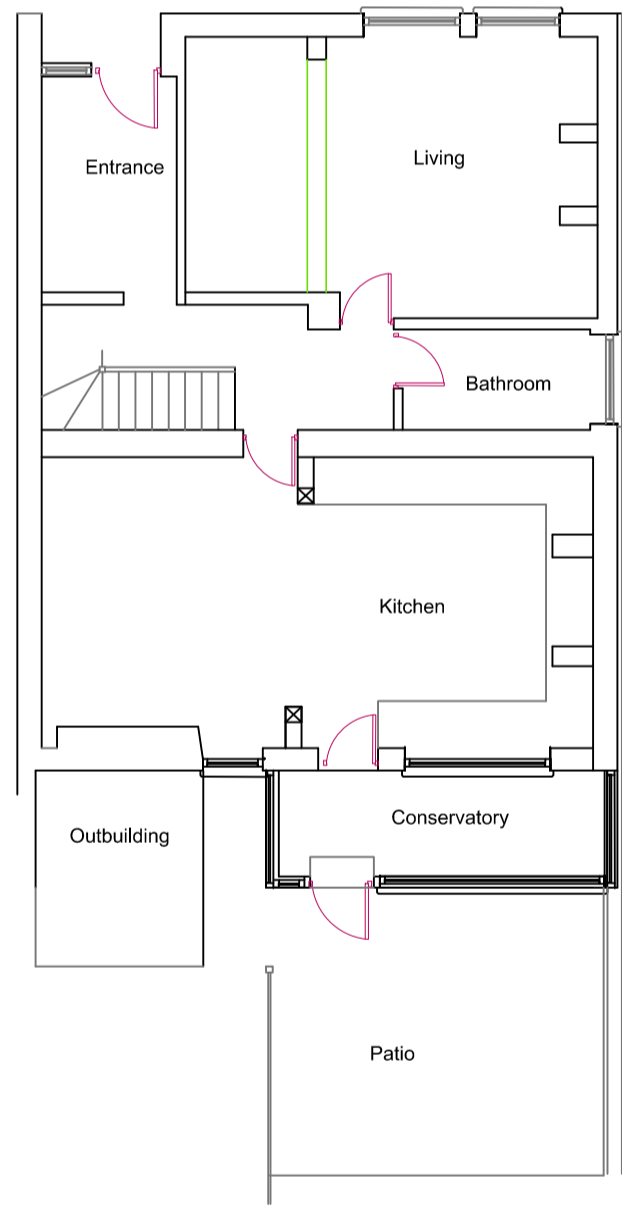


EXISTING GROUND FLOOR

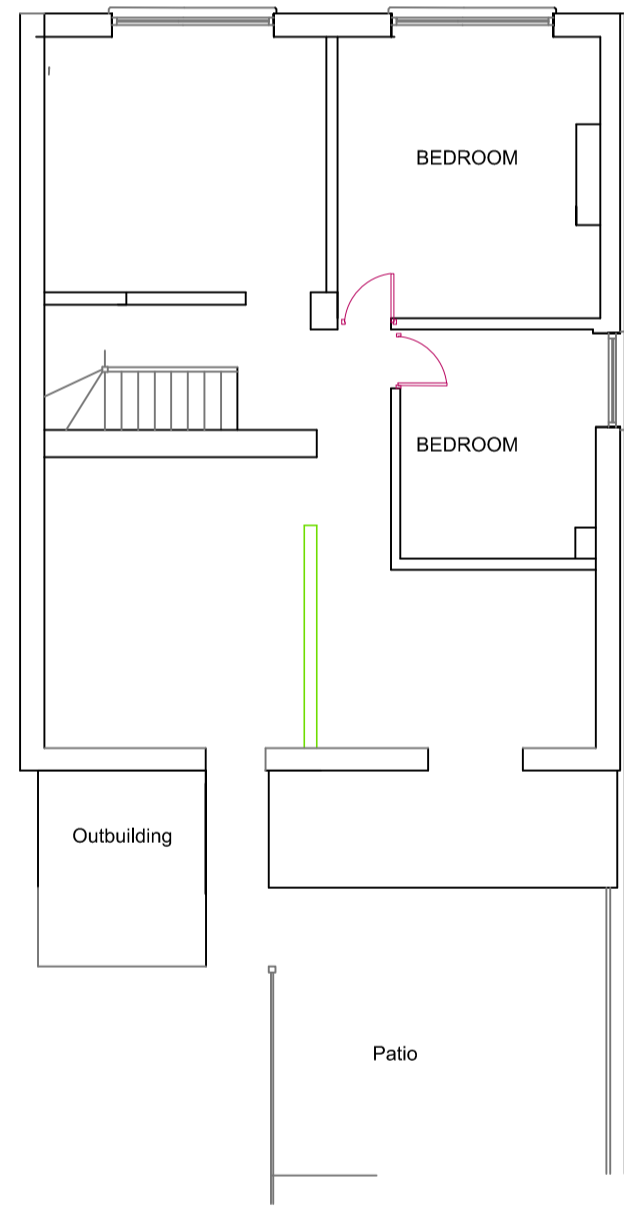


EXISTING FIRST FLOOR

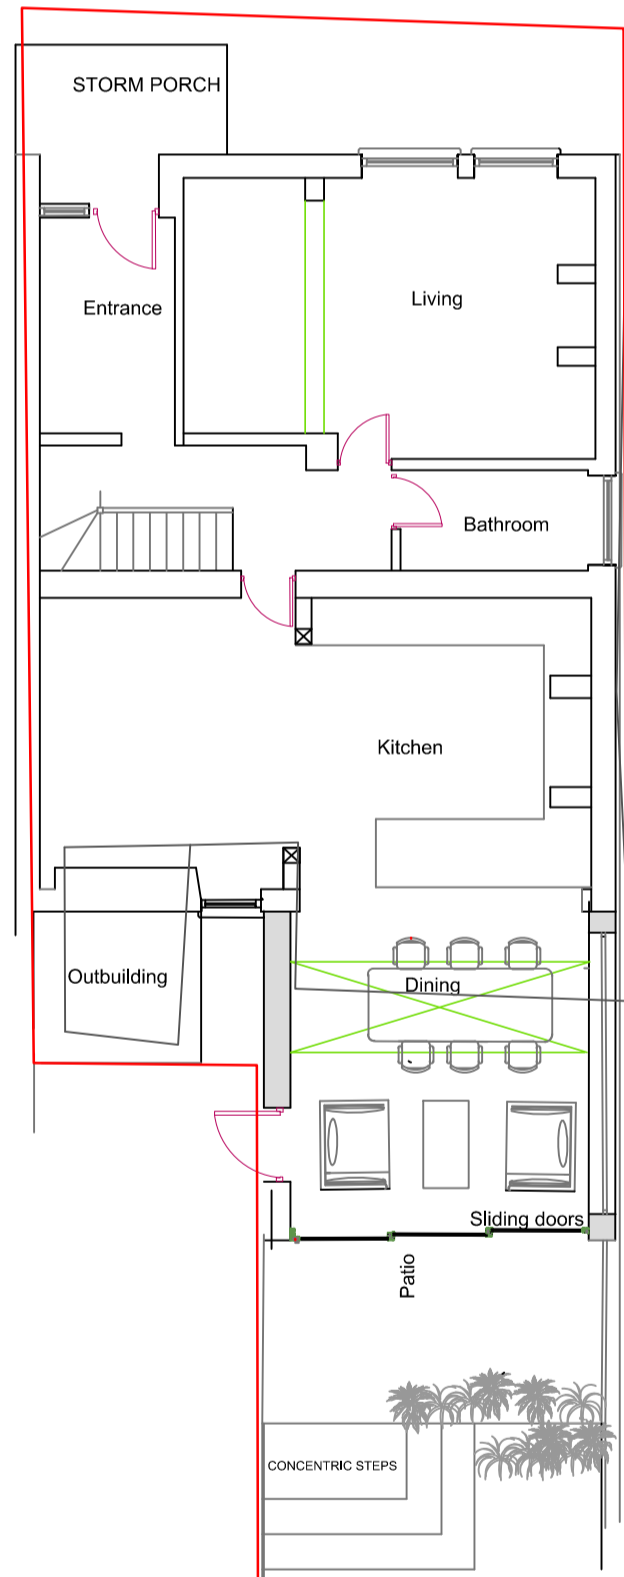


PROPOSED GROUND FLOOR

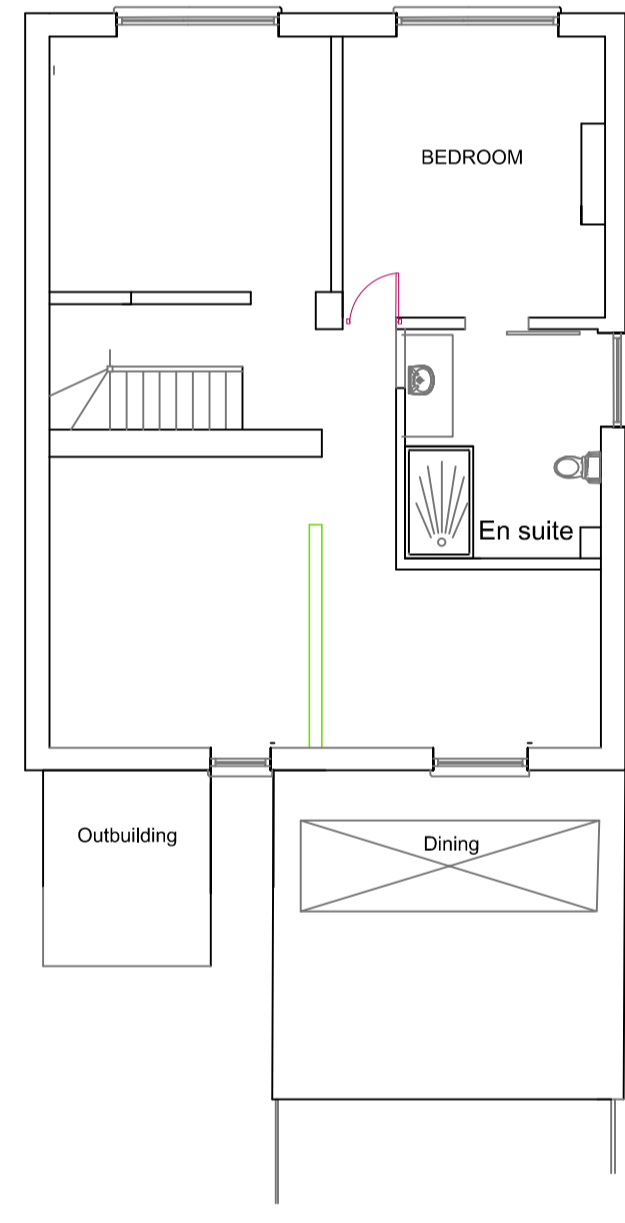

PROPOSED FIRST FLOOR

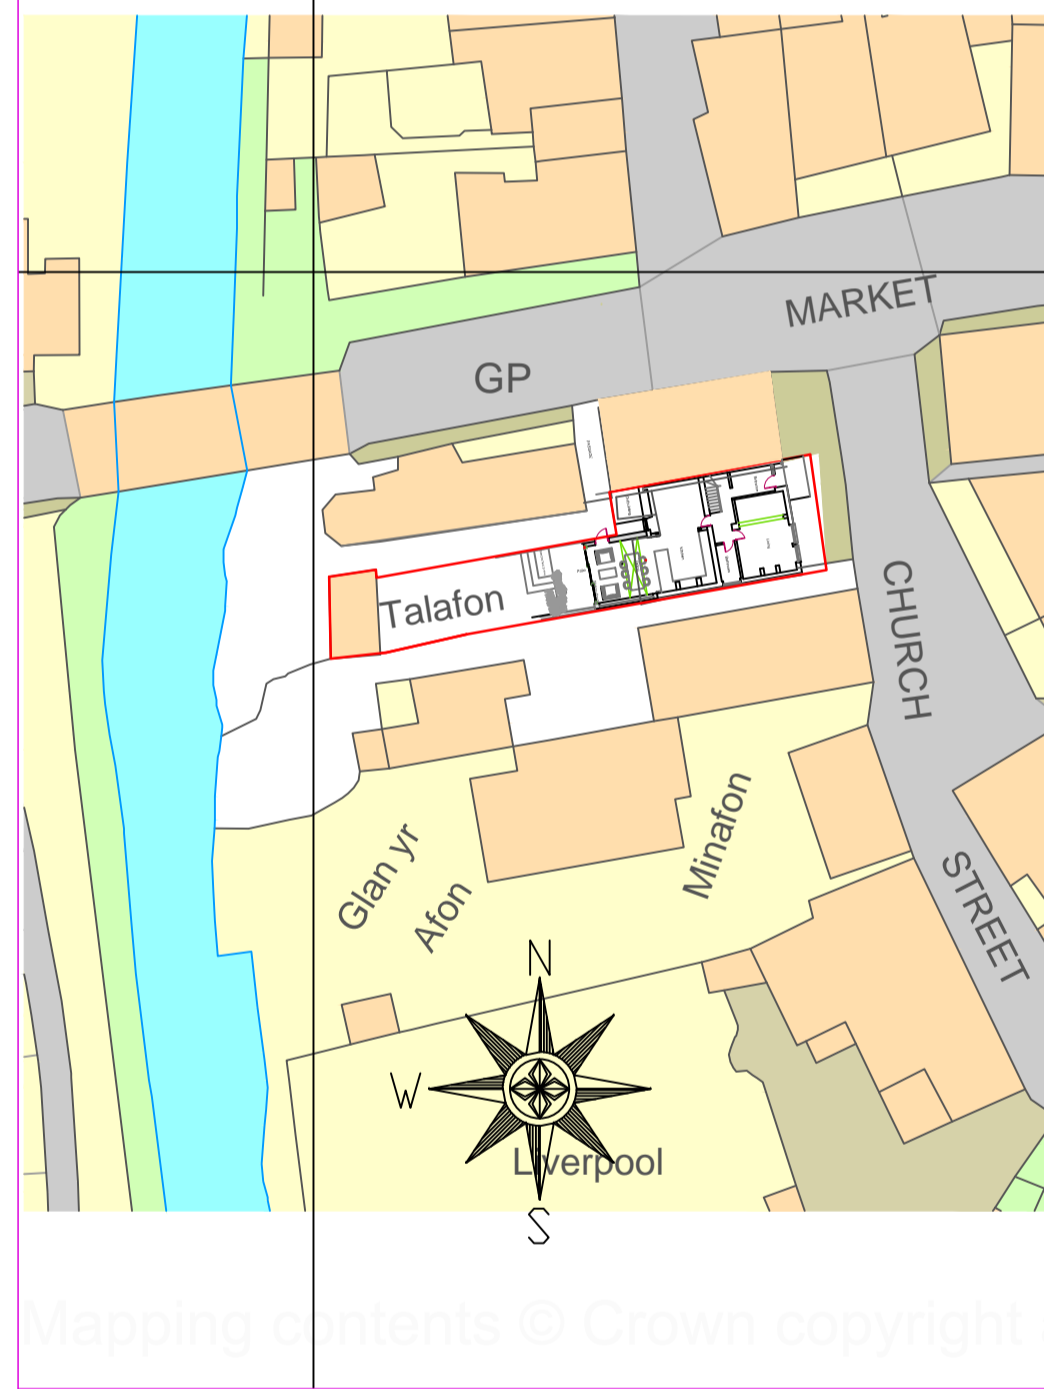

BLOCK PLAN 1:500

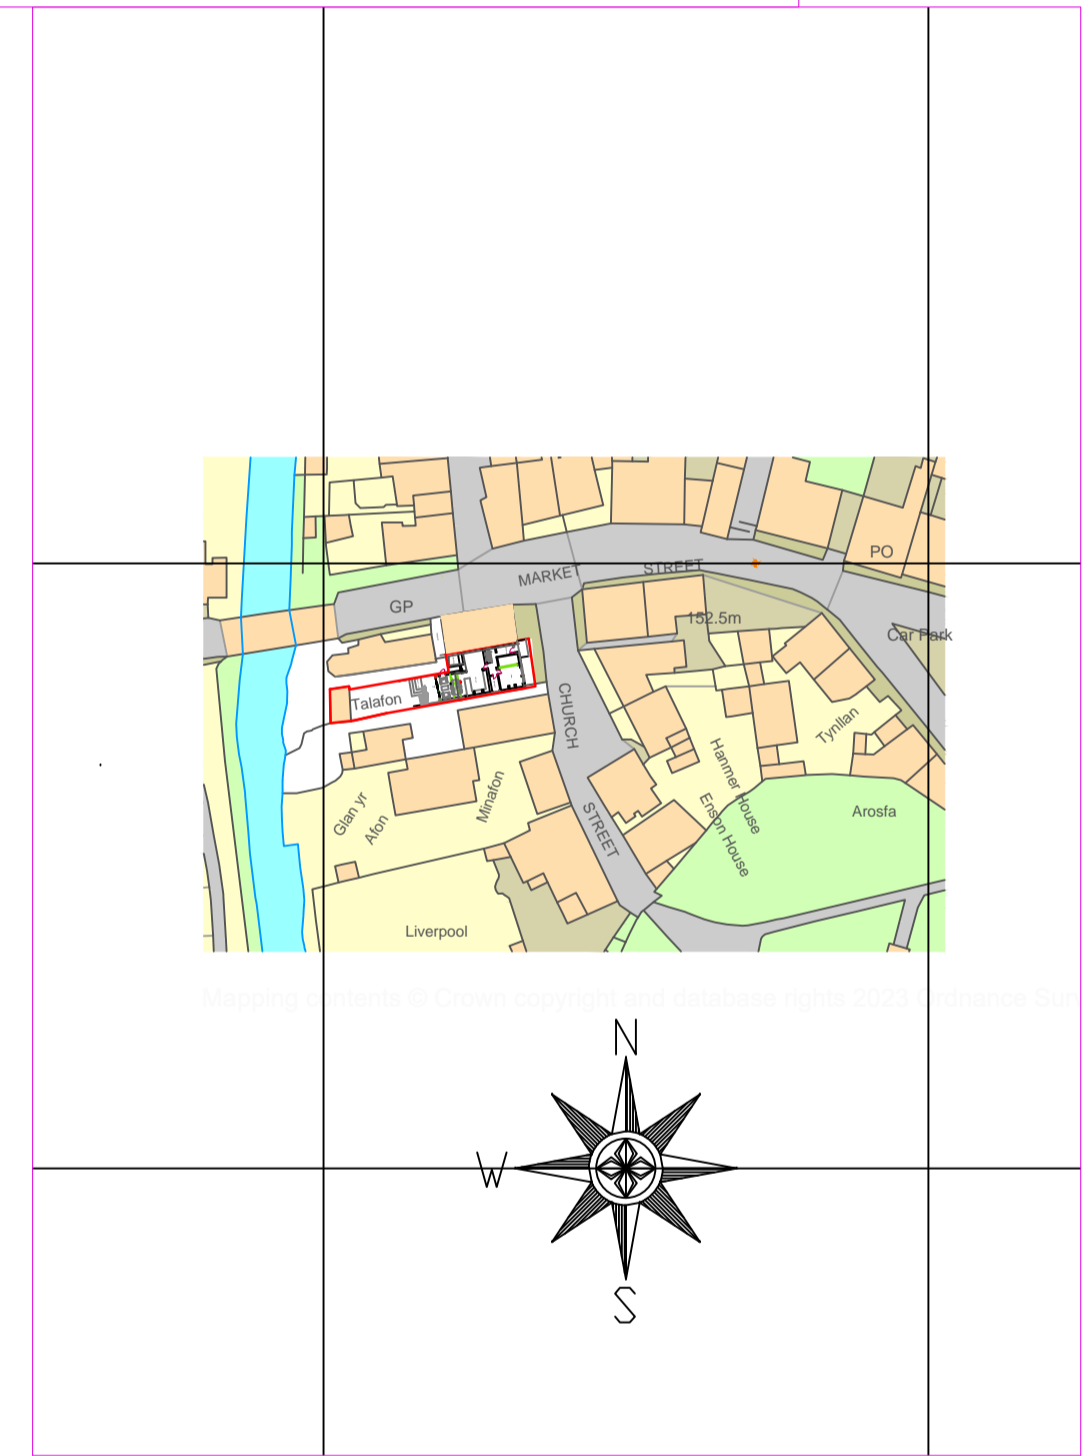

LOCATION PLAN 1:1250

- NOTES:
- Copyright: The contents of this drawing may not be reproduced in whole or in part without the written consent of G. G. Lloyd.
 - No dimensions to be scaled from this drawing.
 - All dimensions to be checked on site by Contractor.
 - Where discrepancy occurs between specification and drawing then G. G. Lloyd must be notified immediately.
 - This drawing is to be read in conjunction with specifications or other consultants drawings as applicable.
 - This drawing is intended to identify main features and principal components. Construction work should be carried out and supervised by experienced and suitably qualified personnel, therefore exhaustive detail is not required.
 - Underground electric supply and water supply services positions have not been established.

		t: 01691 648 858 e: design@lloydarchitecture.co.uk www.lloydarchitecture.co.uk	The Larches, Llanfyllin, Powys, SY22 5NF	Proposed Extension Talafon Llanfyllin, Powys SY22 5NF For Hat Bricks	Existing and Proposed Plans		
Scale	Date	Drawn by	Checked	Number	Rev		
1:100, 1:500 1:1250	9/23	COL		686/01			