


Side (north) elevation 1:100




Front (east) elevation 1:100

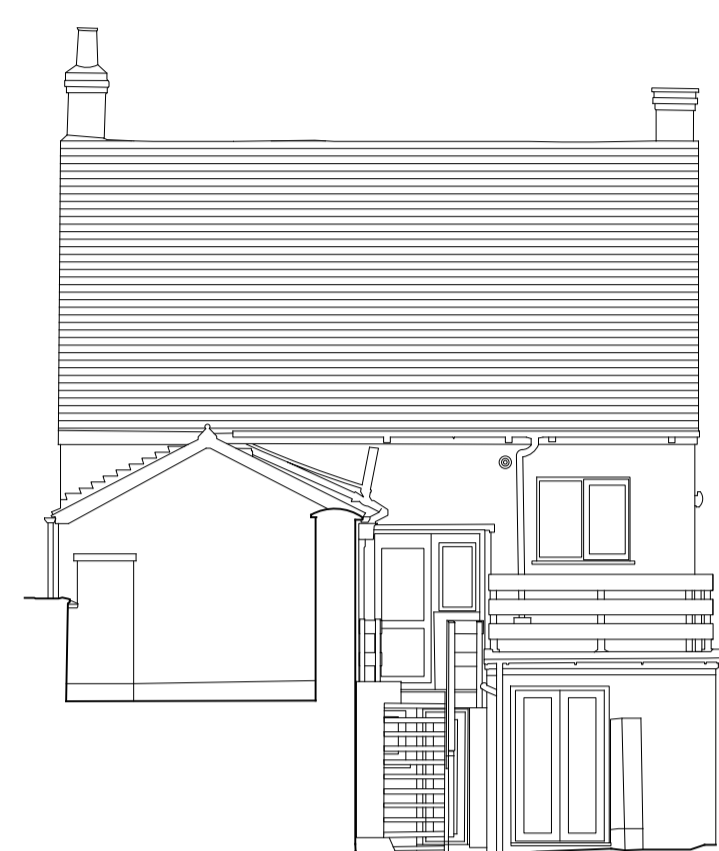


Rear (west) elevation 1:100



Side (south) elevation 1:100

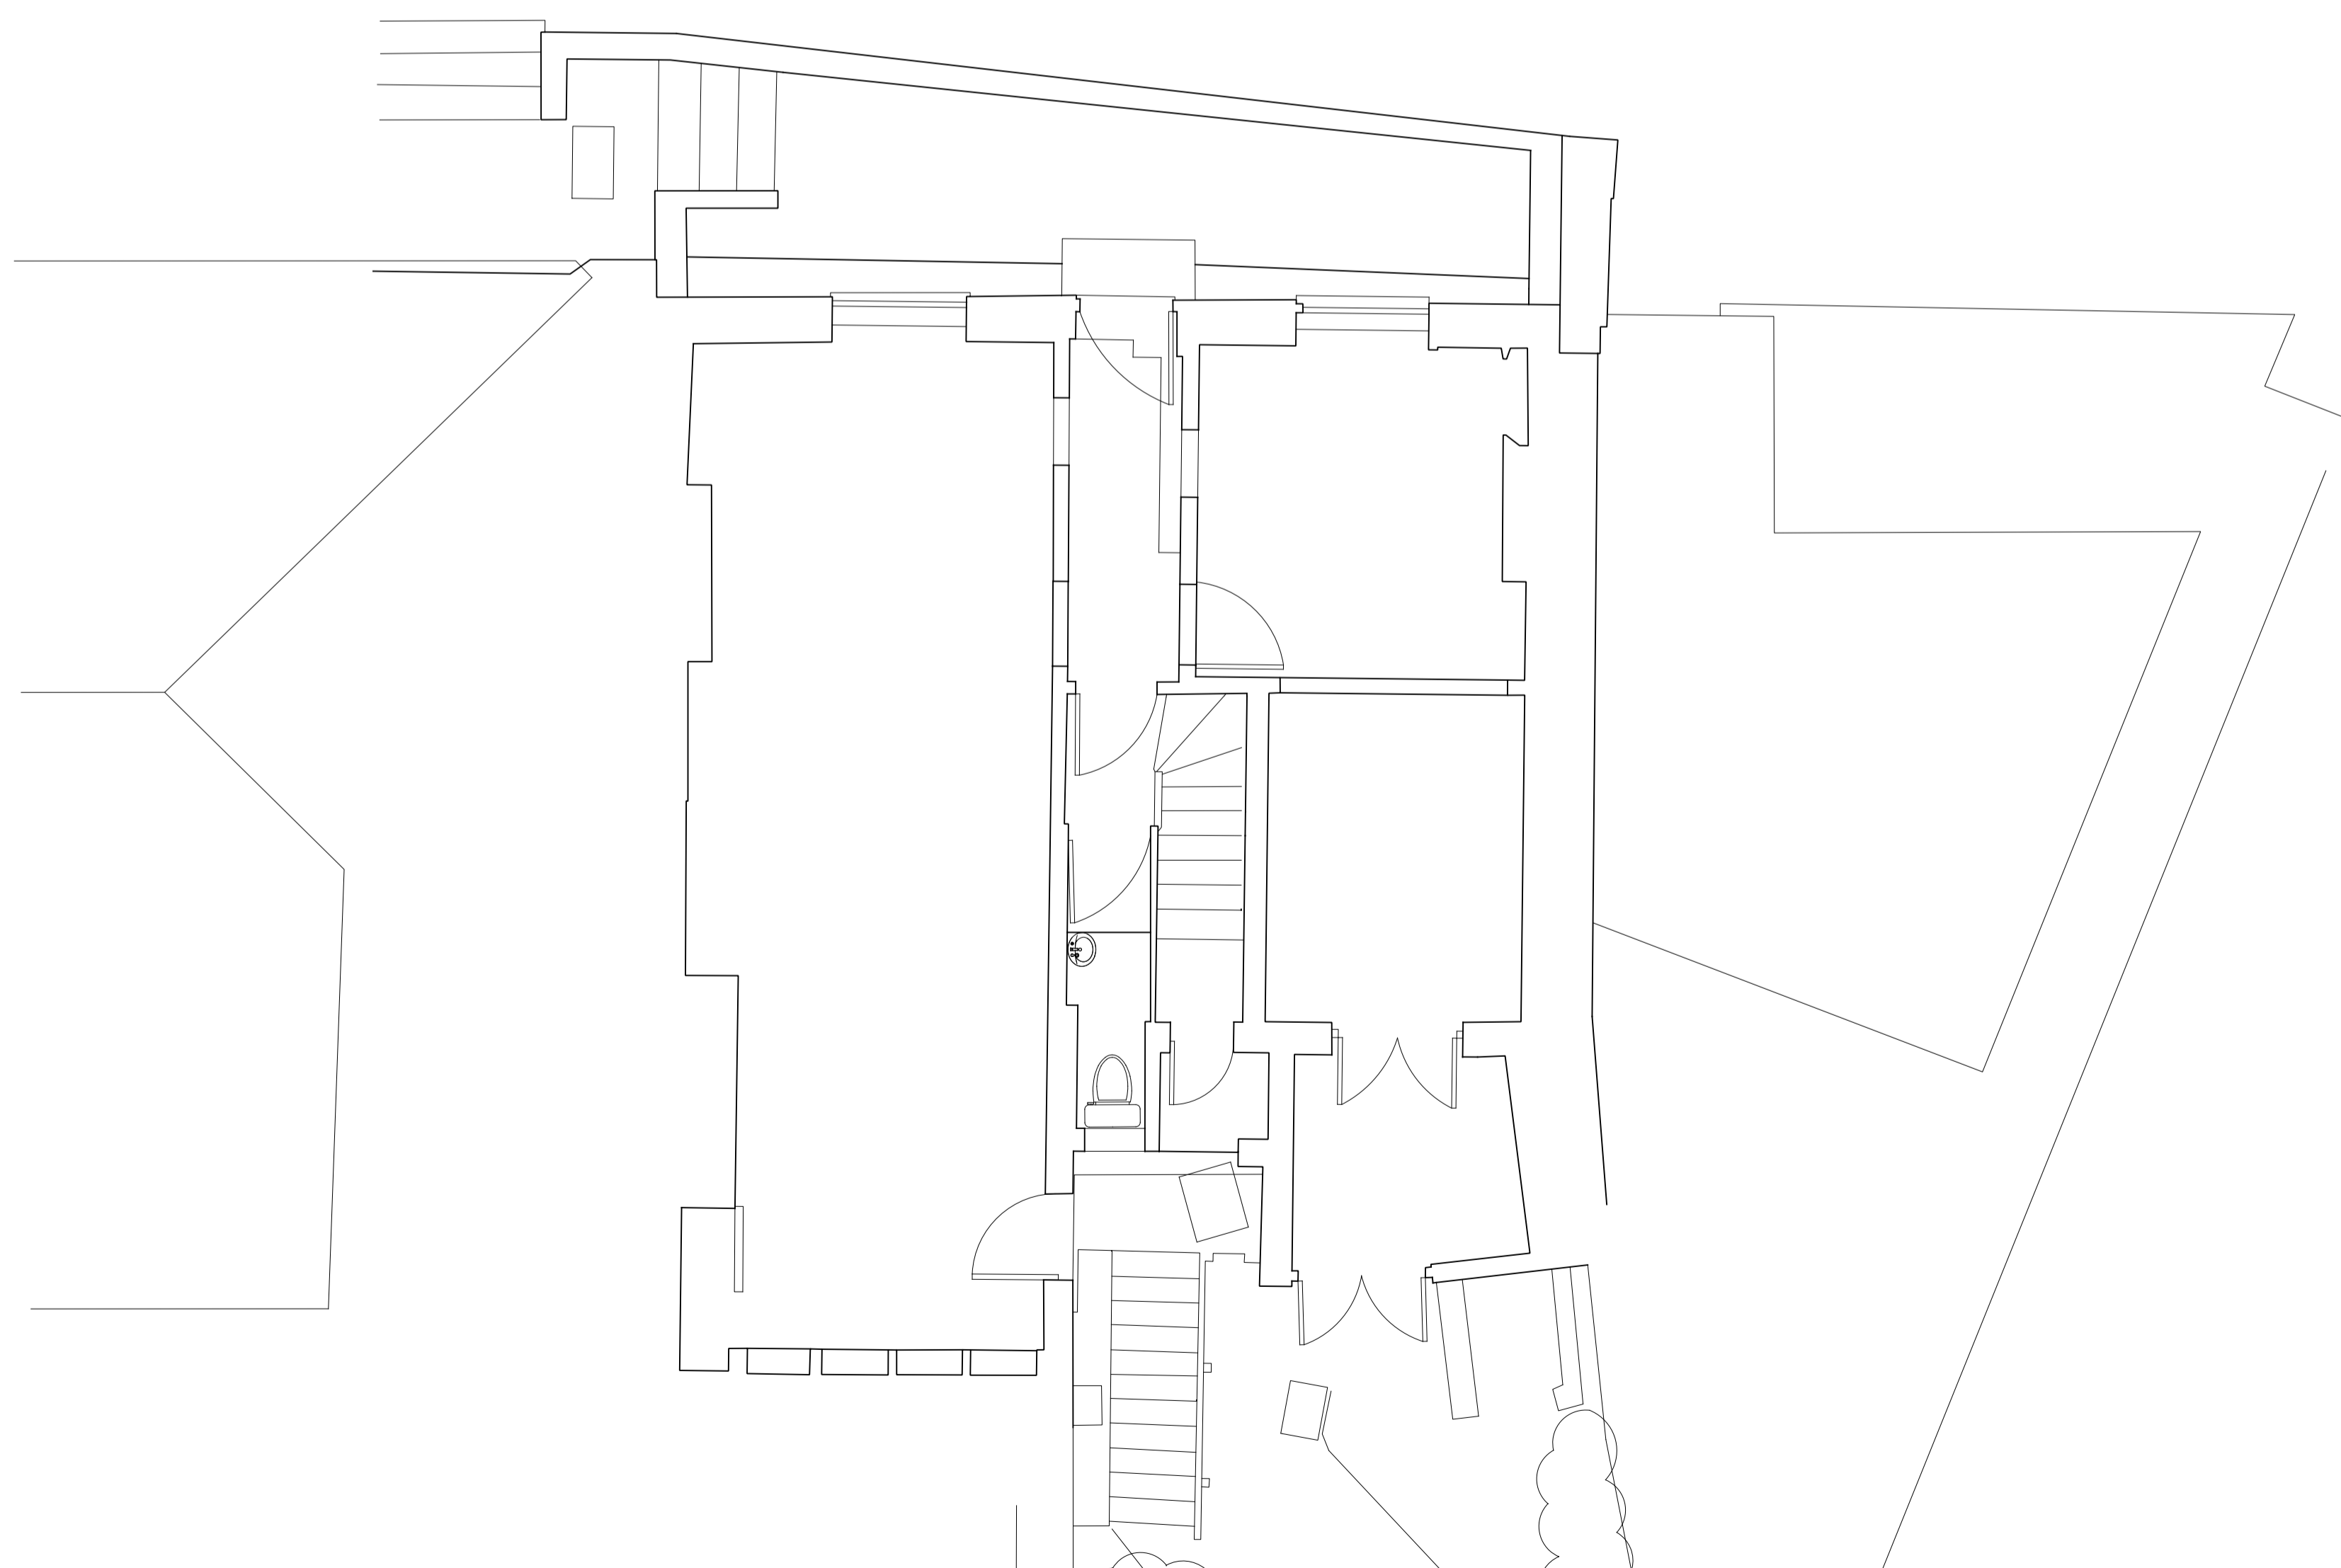

Ground Floor Plan 1:50

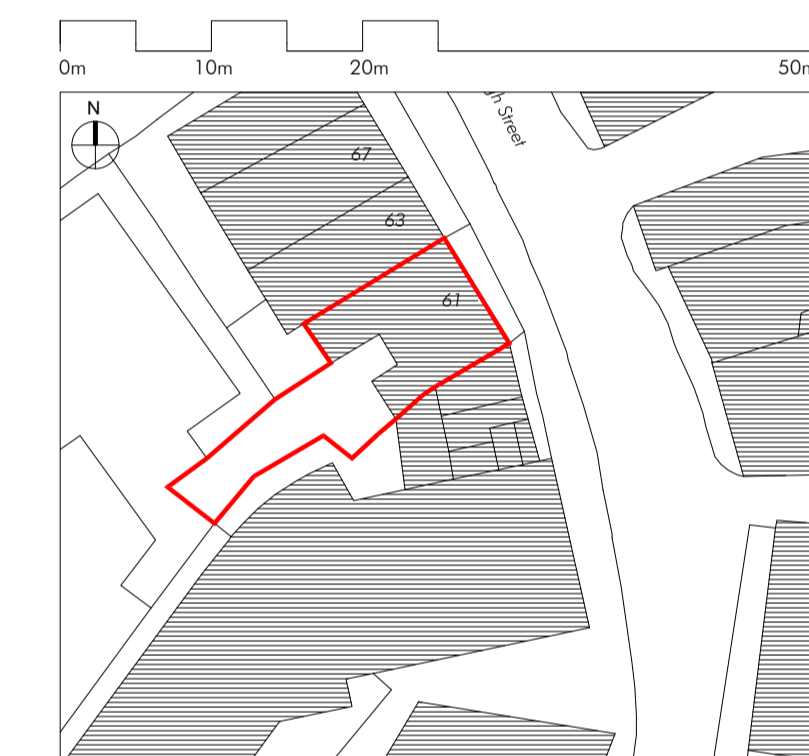

Block plan 1:500



Rev	Description	Date	Initial
1			



WESTTHREE
ARCHITECTS

UPHILL | Greenway Lane | Sidmouth | EX10 0LZ

t: 01395 516207 (studio)
m: 07500 872876 | 07870 277510
e: studio@westthreearchitects.com
w: www.westthreearchitects.com

Client
Mrs K Harley
Project
**61 High St,
Sidmouth**
Description
As Existing

Status
AS EXISTING
Scale 1:100 Drawn CSW Date 26/09/23
Job number 01434 Drawing number 213-002 Revision -