



PLANNING

NOTES:
 © THIS DRAWING IS COPYRIGHT AND MAY NOT BE ALTERED, TRACED, COPIED, PHOTOGRAPHED OR USED FOR ANY PURPOSE OTHER THAN THAT FOR WHICH IT IS ISSUED WITHOUT WRITTEN PERMISSION FROM LIME DESIGNS.
 ALL DIMENSIONS TO BE CHECKED ON SITE. ANY DISCREPANCIES SHOULD BE REPORTED TO LIME DESIGNS.
 DO NOT SCALE FROM THIS DRAWING FOR CONSTRUCTION.


ORIGINAL DRAWING SIZE : A2
 SCALE WILL BE 1:100 IF PRINTED AT A4

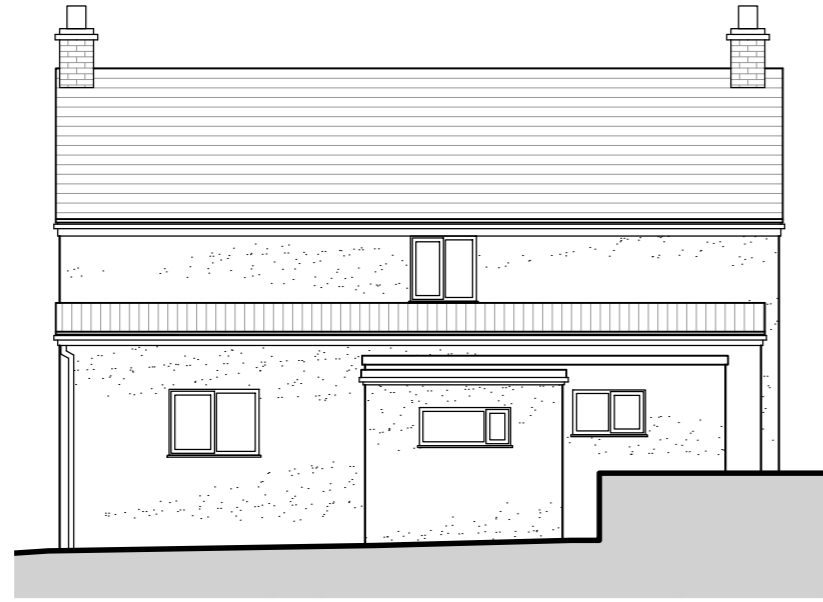


01 | NORTH / SIDE ELEVATION
 SCALE 1:100

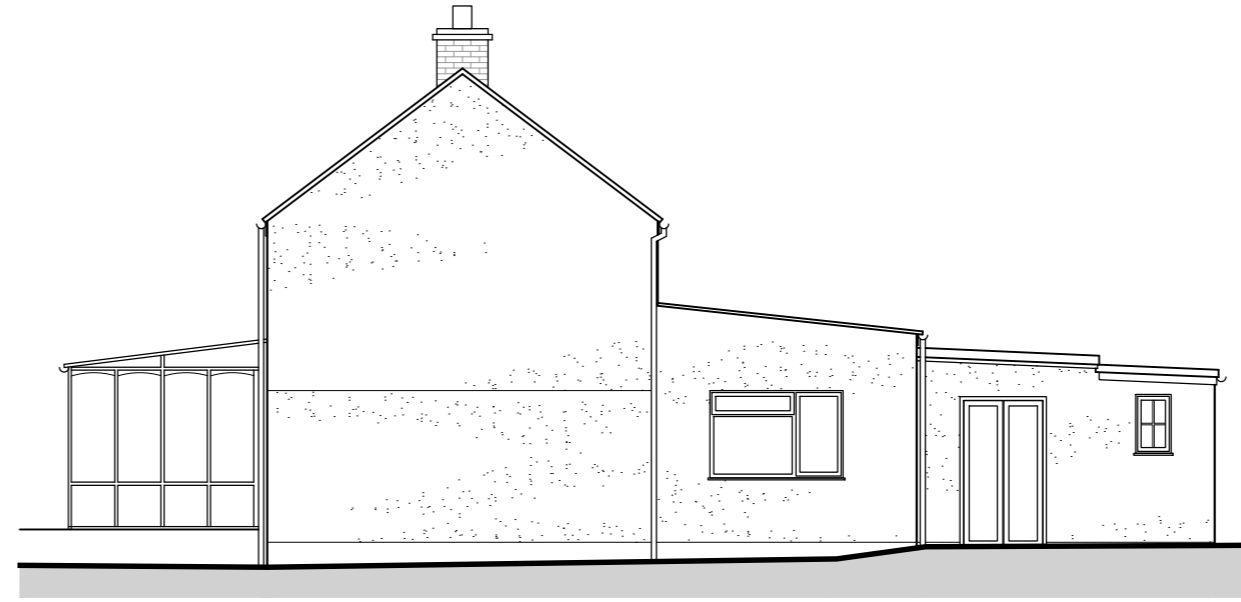




02 | EAST / FRONT ELEVATION
 SCALE 1:100

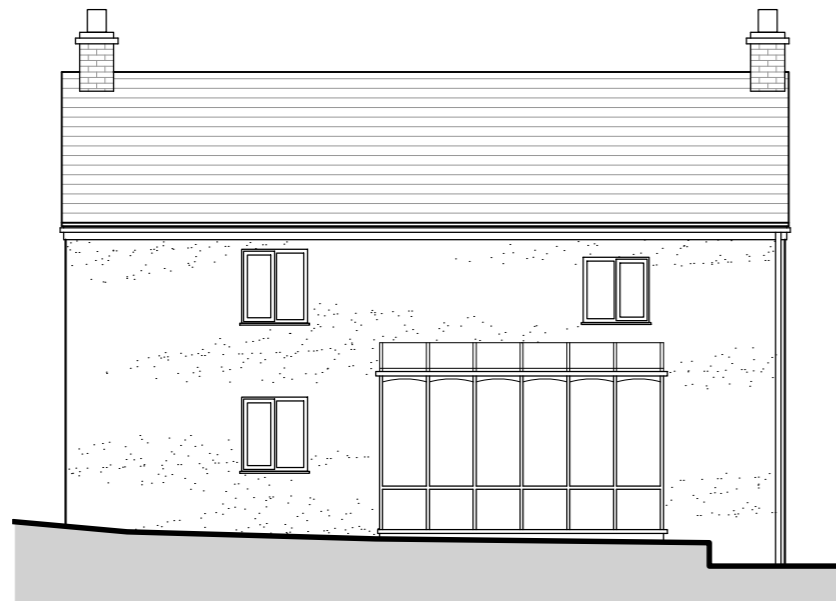

03 | SOUTH / SIDE ELEVATION
 SCALE 1:100

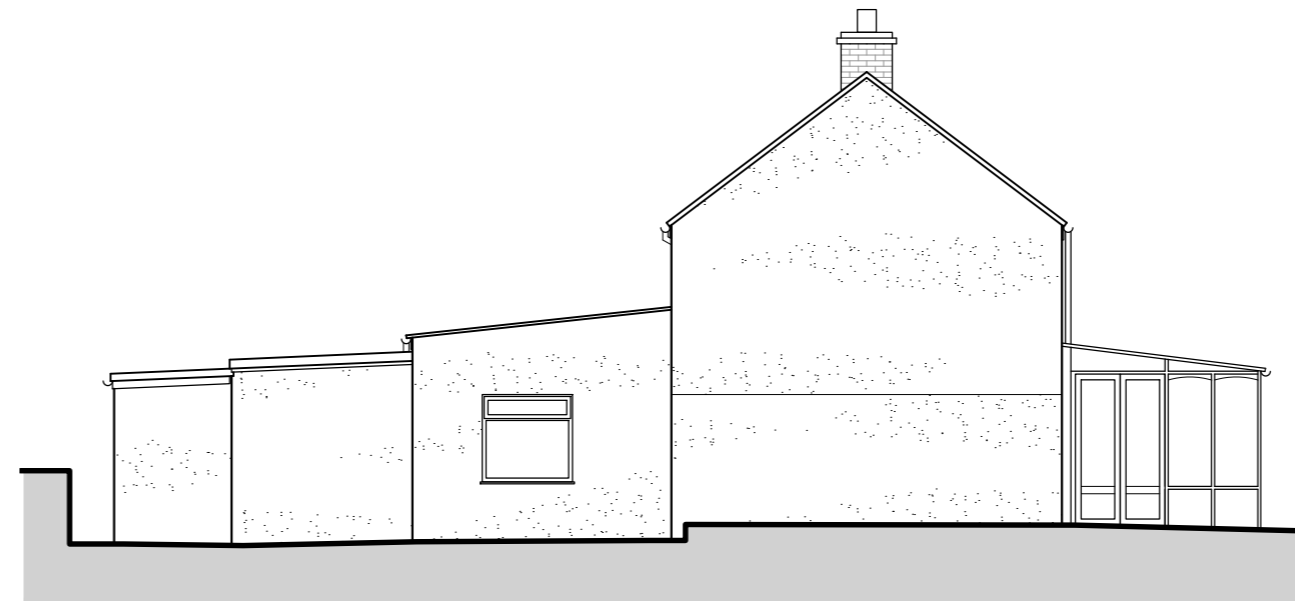

04 | WEST / REAR ELEVATION
 SCALE 1:100

   

Rev	Date	Notes
-	07/10/23	Initial Issue

Client: MR DREW

Job Title: EXTENSION & ALTERATIONS

MAGPIE COTTAGE
 FERNSPLATT
 TRURO, TR4 8RJ

Drawing Title: EXISTING: ELEVATIONS

Scale:	Date:	Drawn:
1:100	Sept 23	LAS

Job No:	Drawing No & Rev:
LD090	016 -



Magpie Cottage T: 07771 653 167
 Ferns Platt E: limedesigns@yahoo.co.uk
 Chacewater, Truro, W: www.limedesigns.co.uk
 Cornwall TR4 8RJ Facebook: @LimeDesignsUK